


MATURE LAUREL HEDGE

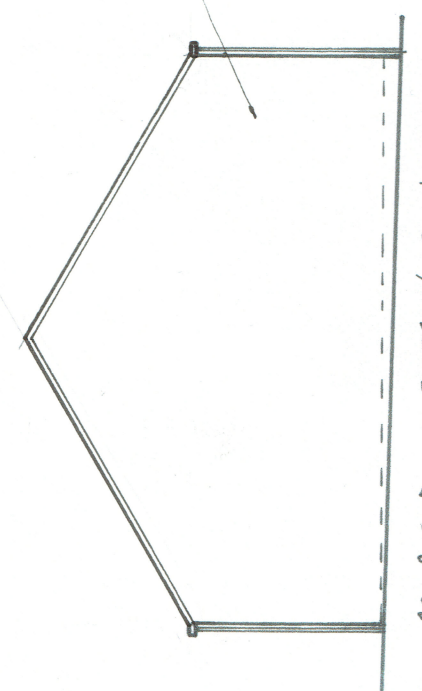

PROPOSED NORTHWESTERLY ELEVATION




PROPOSED WESTERLY ELEVATION

NATURAL COURSED STONE

GREYS DEMINISHING REPRODUCTION STONE SLATE ROOFING IN NATURAL WEATHER FINISH


COATED METAL GUTTER AND DOWN PIPE

PROPOSED SOUTHERLY ELEVATION

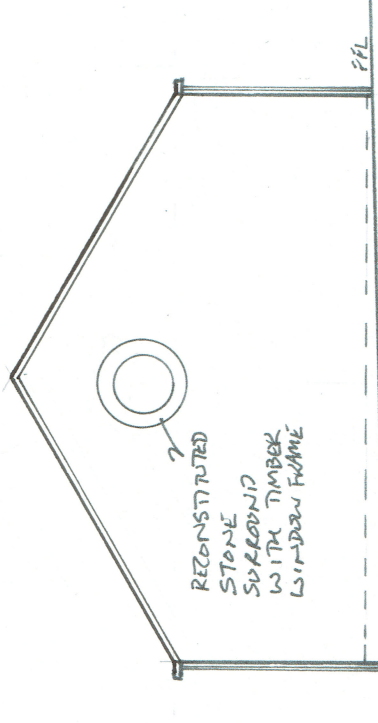

PROPOSED EASTERLY ELEVATION

RECONSTITUTED STONE SCREENED WITH TIMBER WINDOW FRAME

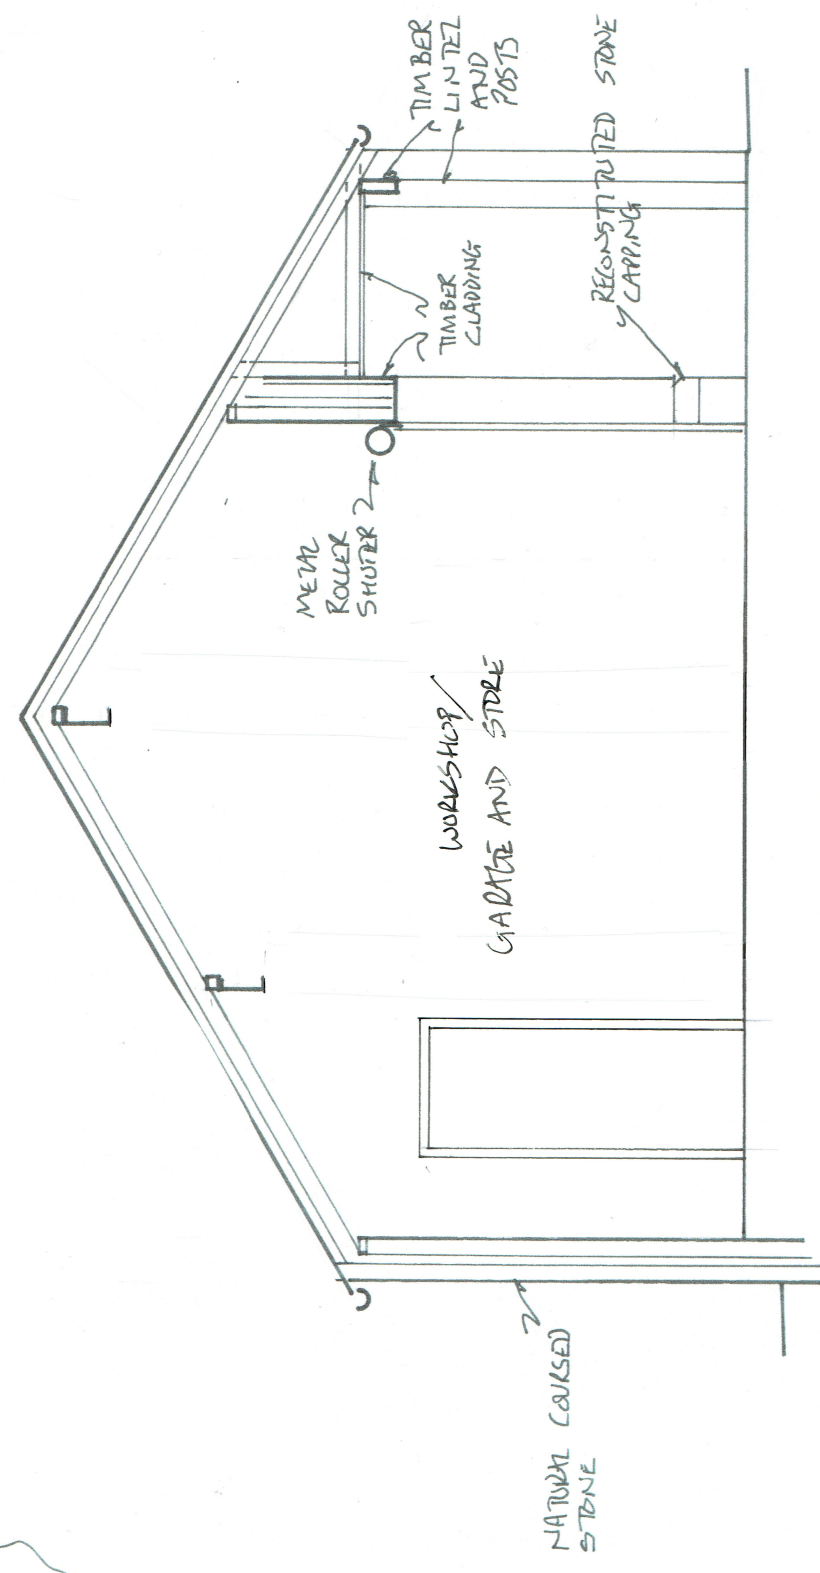

SECTION A-A
1:50

REV C - NORTHWESTERLY ELEVATION AND SECTION 20.7.20
REV D - LENGTH REDUCED 15.6.20

Exclusion: Kit Building Design is not acting as the 'Principal Designer' as outlined in the CDM Regulations 2015, it is the client's responsibility to fulfil this role.
Note: Every effort has been made to ensure the accuracy of this plan, any doubt about dimensions/detail should be raised with Kit Building Design.

Kit Building Design

Kit Fletcher
1A Southgate Road
Sheffield
S16 1DC

Home: 01142 88887
Mobile: 07892 041639
kitbuildingdesign@gmail.com

- Consultation & Design
- Detailed Technical Plans
- Planning Applications
- Building Regulations

Client: MR & MRS COTTAM
Address: NINE HOLE COTTAGE, DEAN HEAD FARM, SNOWDEN HILL, OXSPRING

Drawing Number: FL19/126aBC
Date: 22/10/19
Scale: 1:50, 1:100 @A3

PROPOSED WORKSHOP / GARAGE / STABLE AND STABLE