




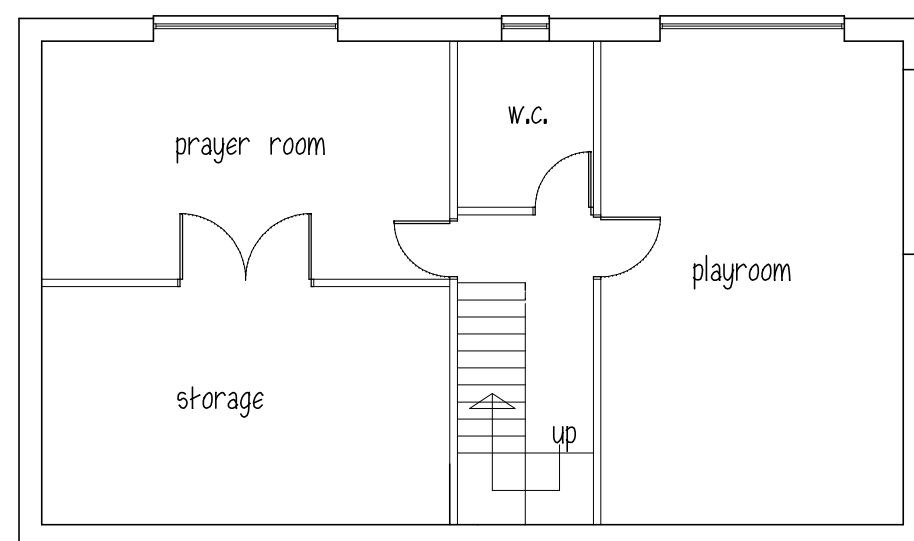


BASEMENT

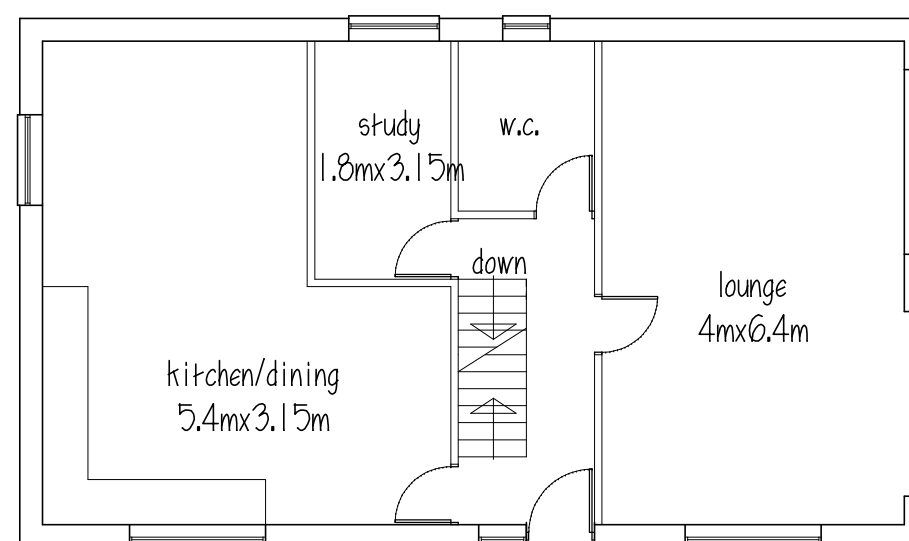


GROUND FLOOR

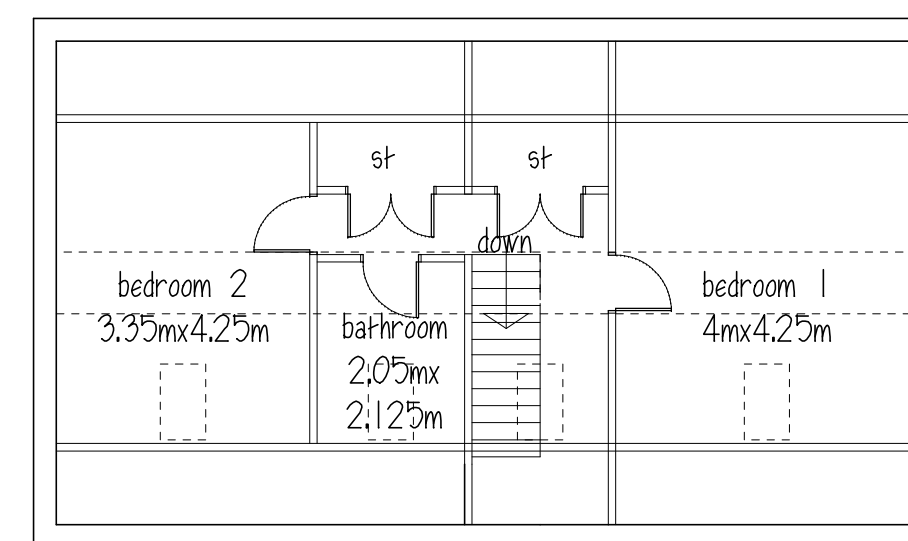

ATTIC

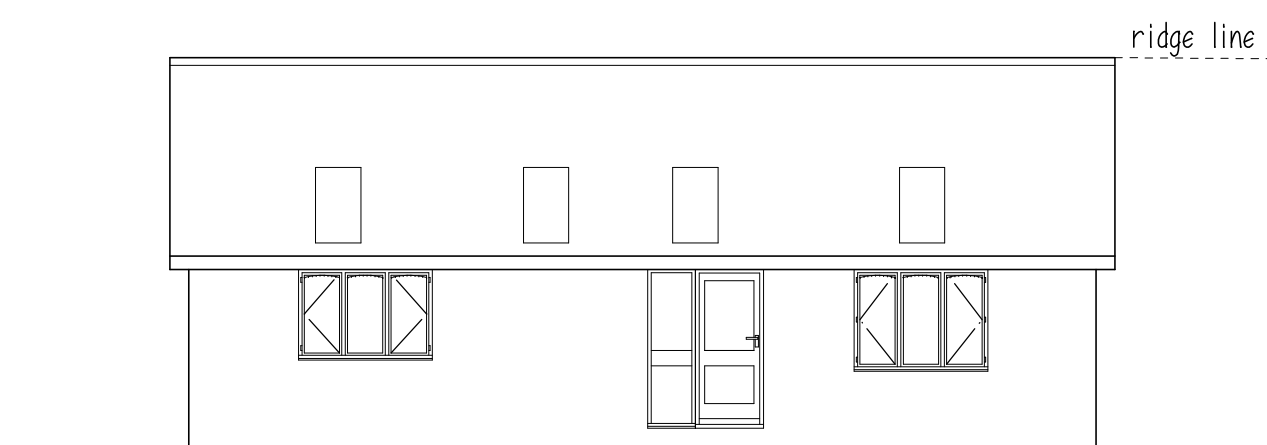


FRONT ELEVATION

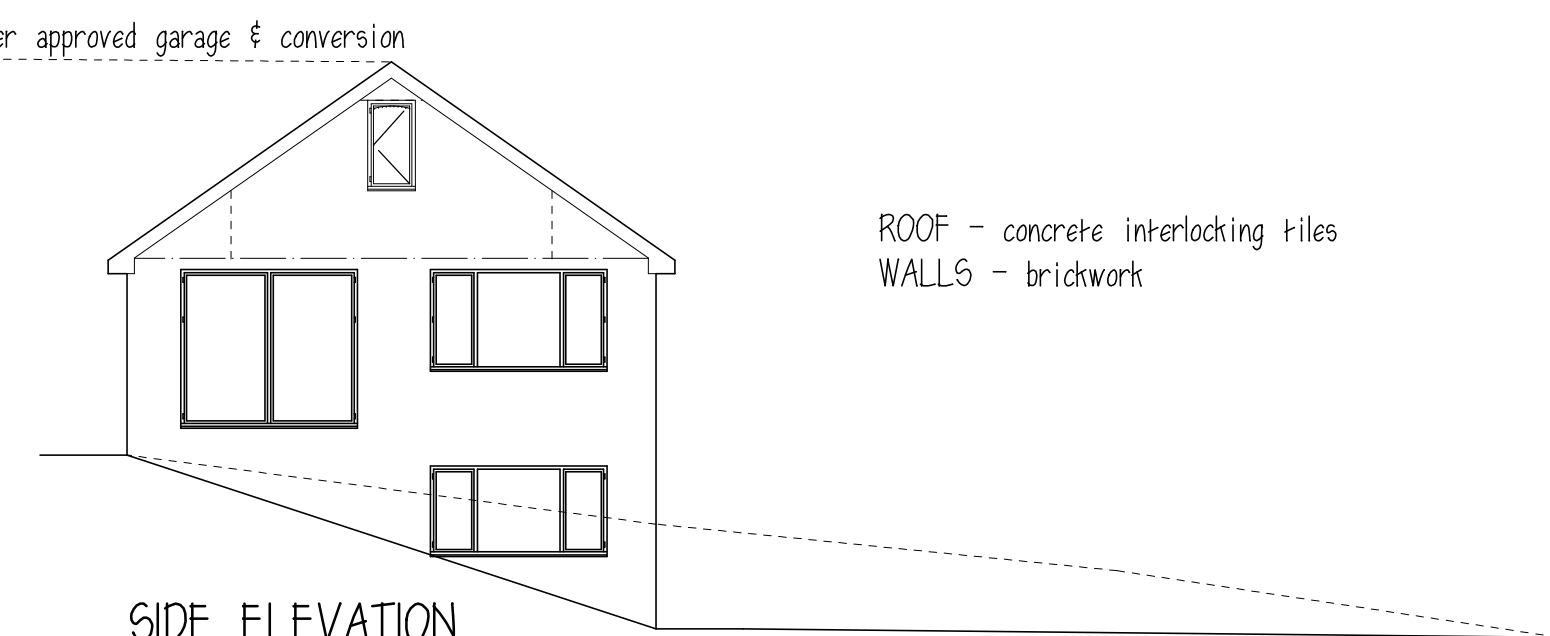


SIDE ELEVATION


ROOF - concrete interlocking tiles
WALLS - brickwork

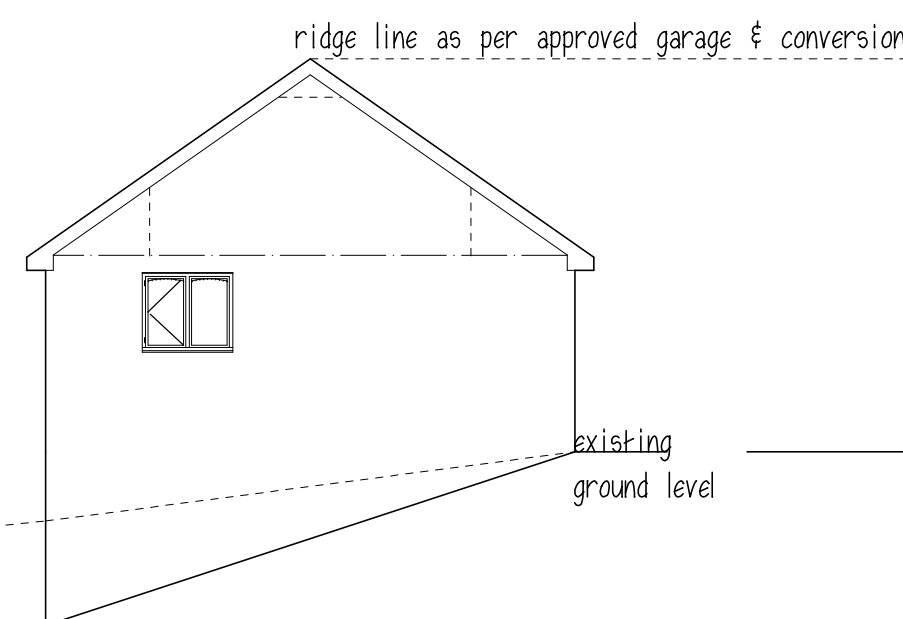

SIDE ELEVATION

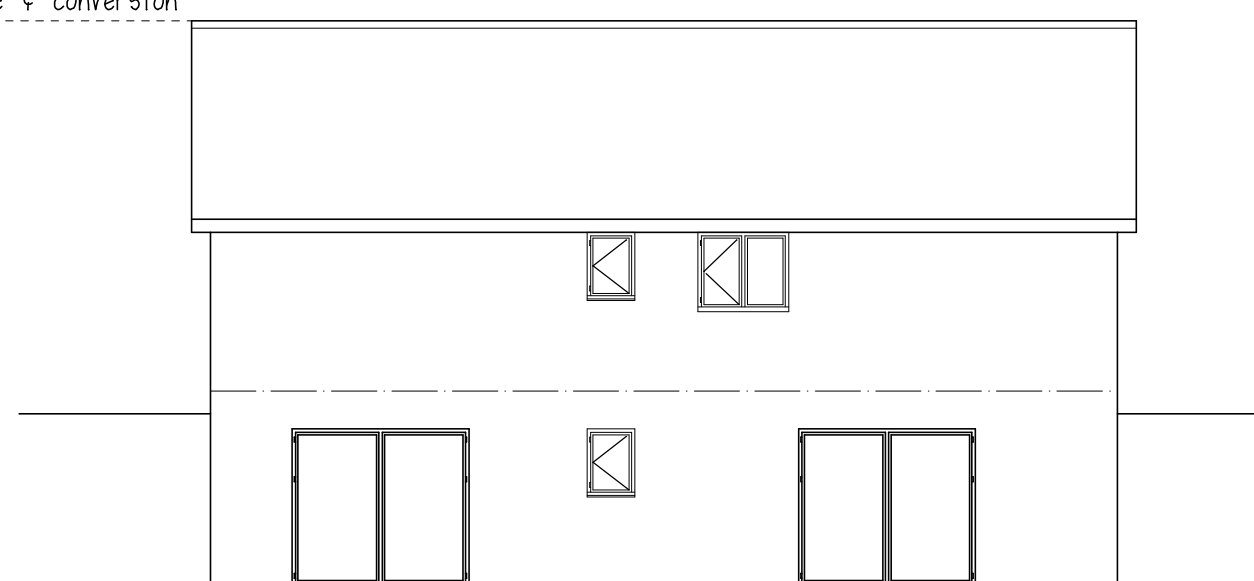

REAR ELEVATION

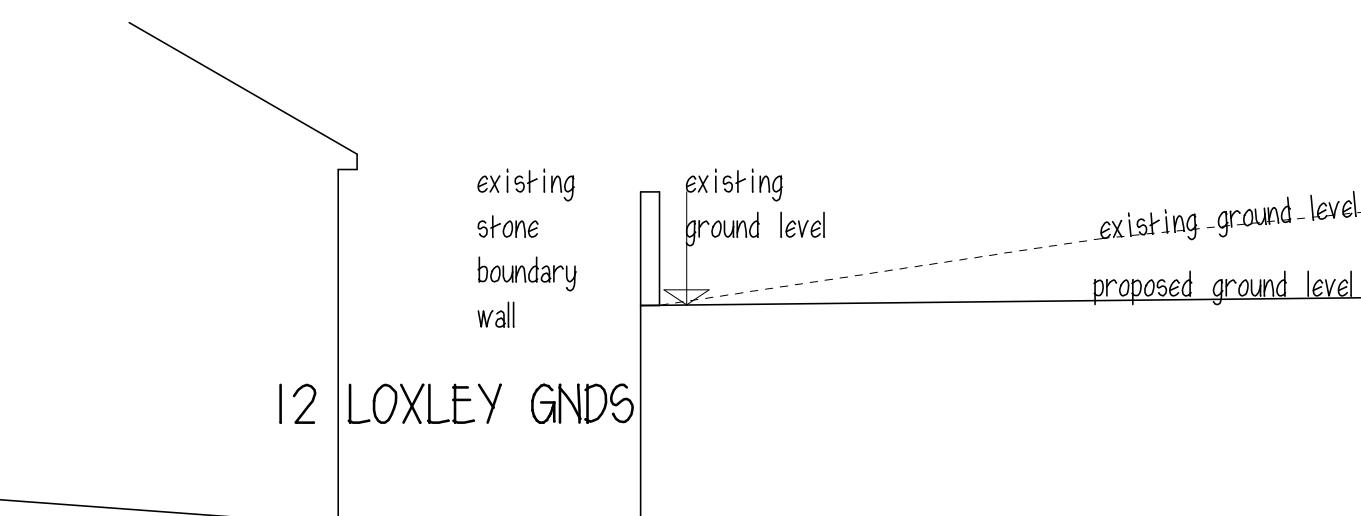

Mr A. SHARIF

DEMOLITION OF GARAGE &
ERECTION OF BUNGALOW
102 SACKVILLE STREET
BARNSELEY

PLANS & ELEVATIONS

1:100@A2 MAY19 Rev F

Peter Thompson

"Linwood"
Barnsley Road
Dodworth

Barnsley S75 3JR t&f. 01226 201391
m. 07973251730
e-mail peter-thompson@hotmail.co.uk



M.C.I.A.T.