


GENERAL NOTES:

Drawing copywrite of DS&L Property Consulting Ltd.


Dimensions should be checked and verified on site prior to any construction or alteration.

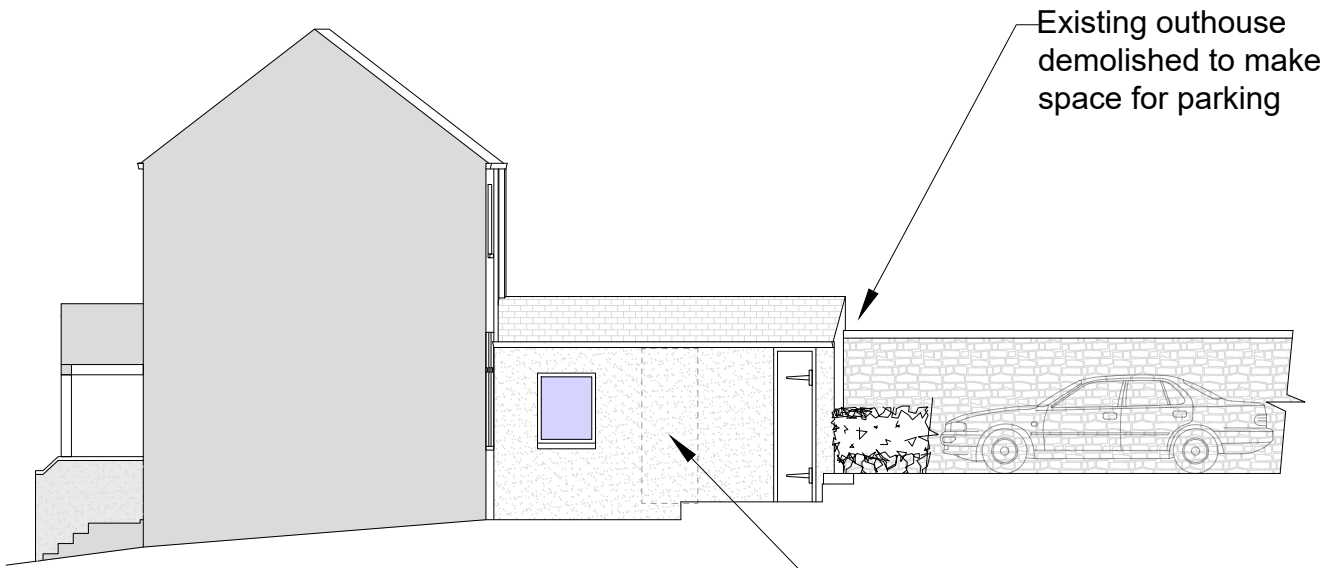

PROPOSED SITE SECTION (A-A)

Existing door bricked up and rendered to match existing

Existing outhouse demolished to make space for parking

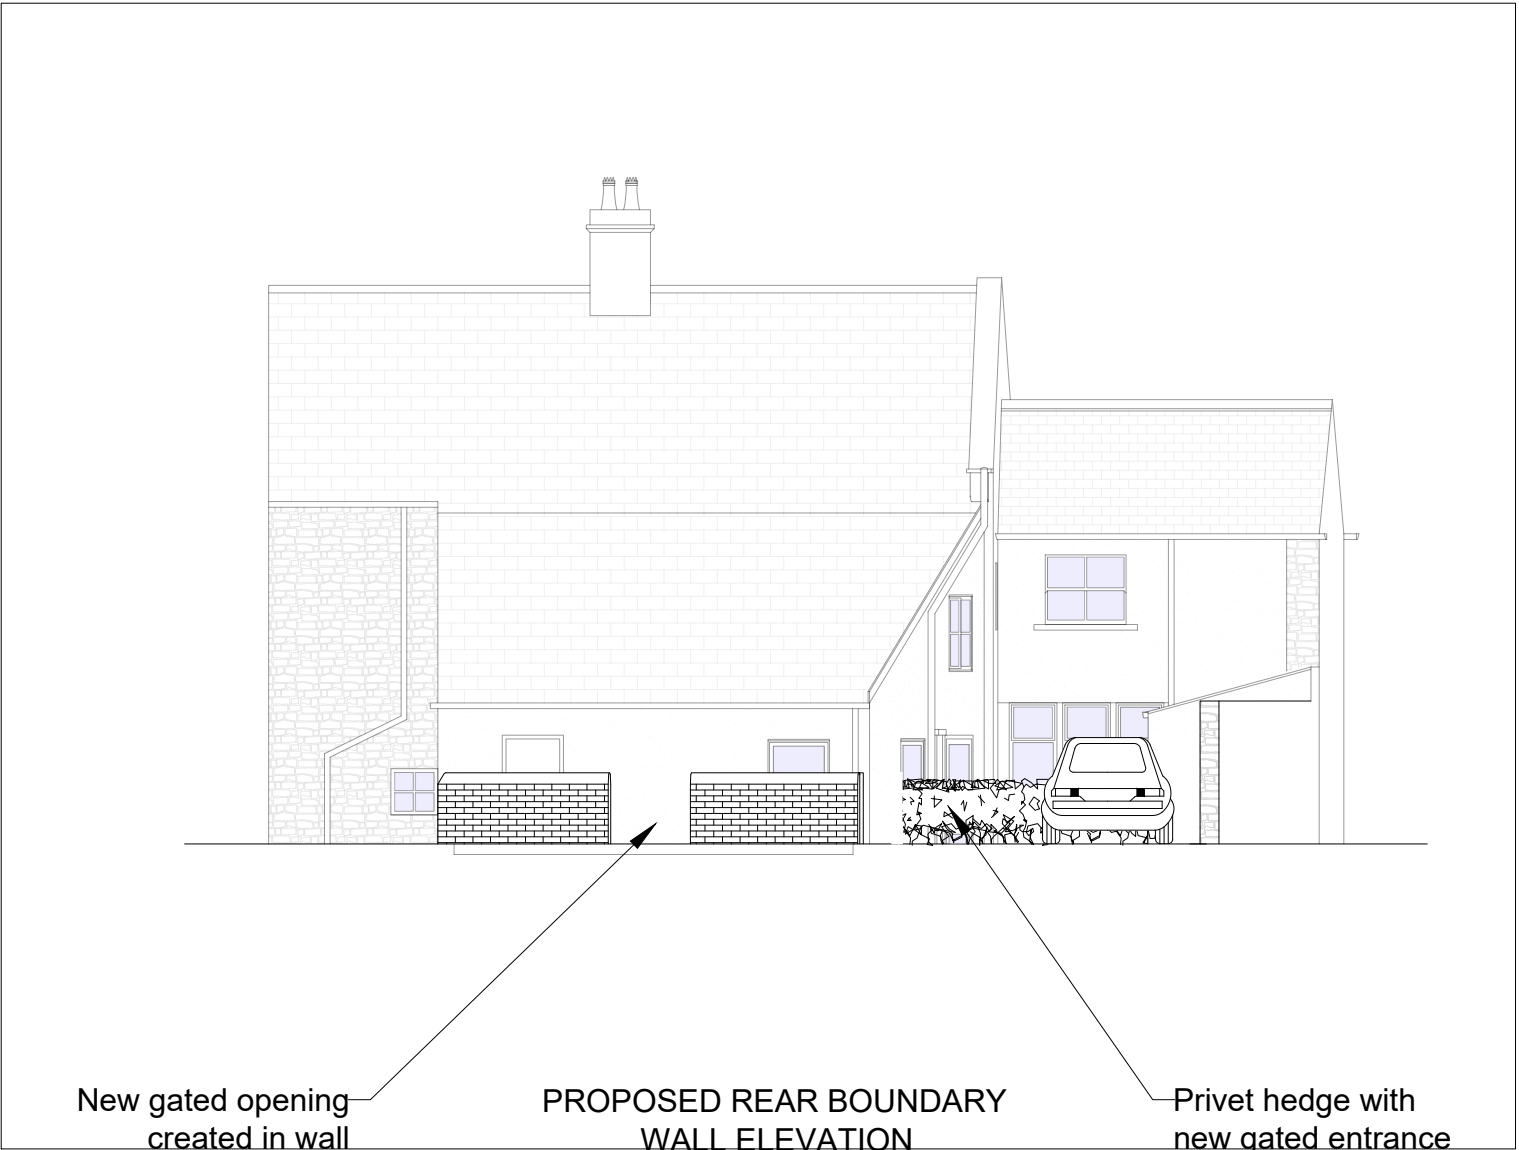

New gated opening created in wall

PROPOSED REAR BOUNDARY WALL ELEVATION

Privet hedge with new gated entrance at left-hand side



Site Address:			
1 Maltkiln Row, Cawthorne, Barnsley, S75 4HH			
Project:			
Refurbishment and Formation of Flats			
Drawing title:			
Proposed Site Section and Rear Boundary Wall Elevation			
Status:	Date:		
Planning	September 2023		
Project no:	Drawing no:	Revision:	Scale:
DSA-FP-1MR 06	-	-	1:100@A3