



Peter Thompson M.B.I.A.T.

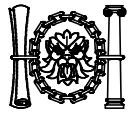

Architectural Design Consultant
Tel : 01226 201391
Mobile: 07973 251730
e-mail: peter-thompson@hotmail.co.uk

46 FOUNDRY ST
ELSECAR
BARNSELY S74 8EQ
SITE PLAN 1:500@A4

Linwood
Barnsley Road
Dodworth
Barnsley S75 3JR

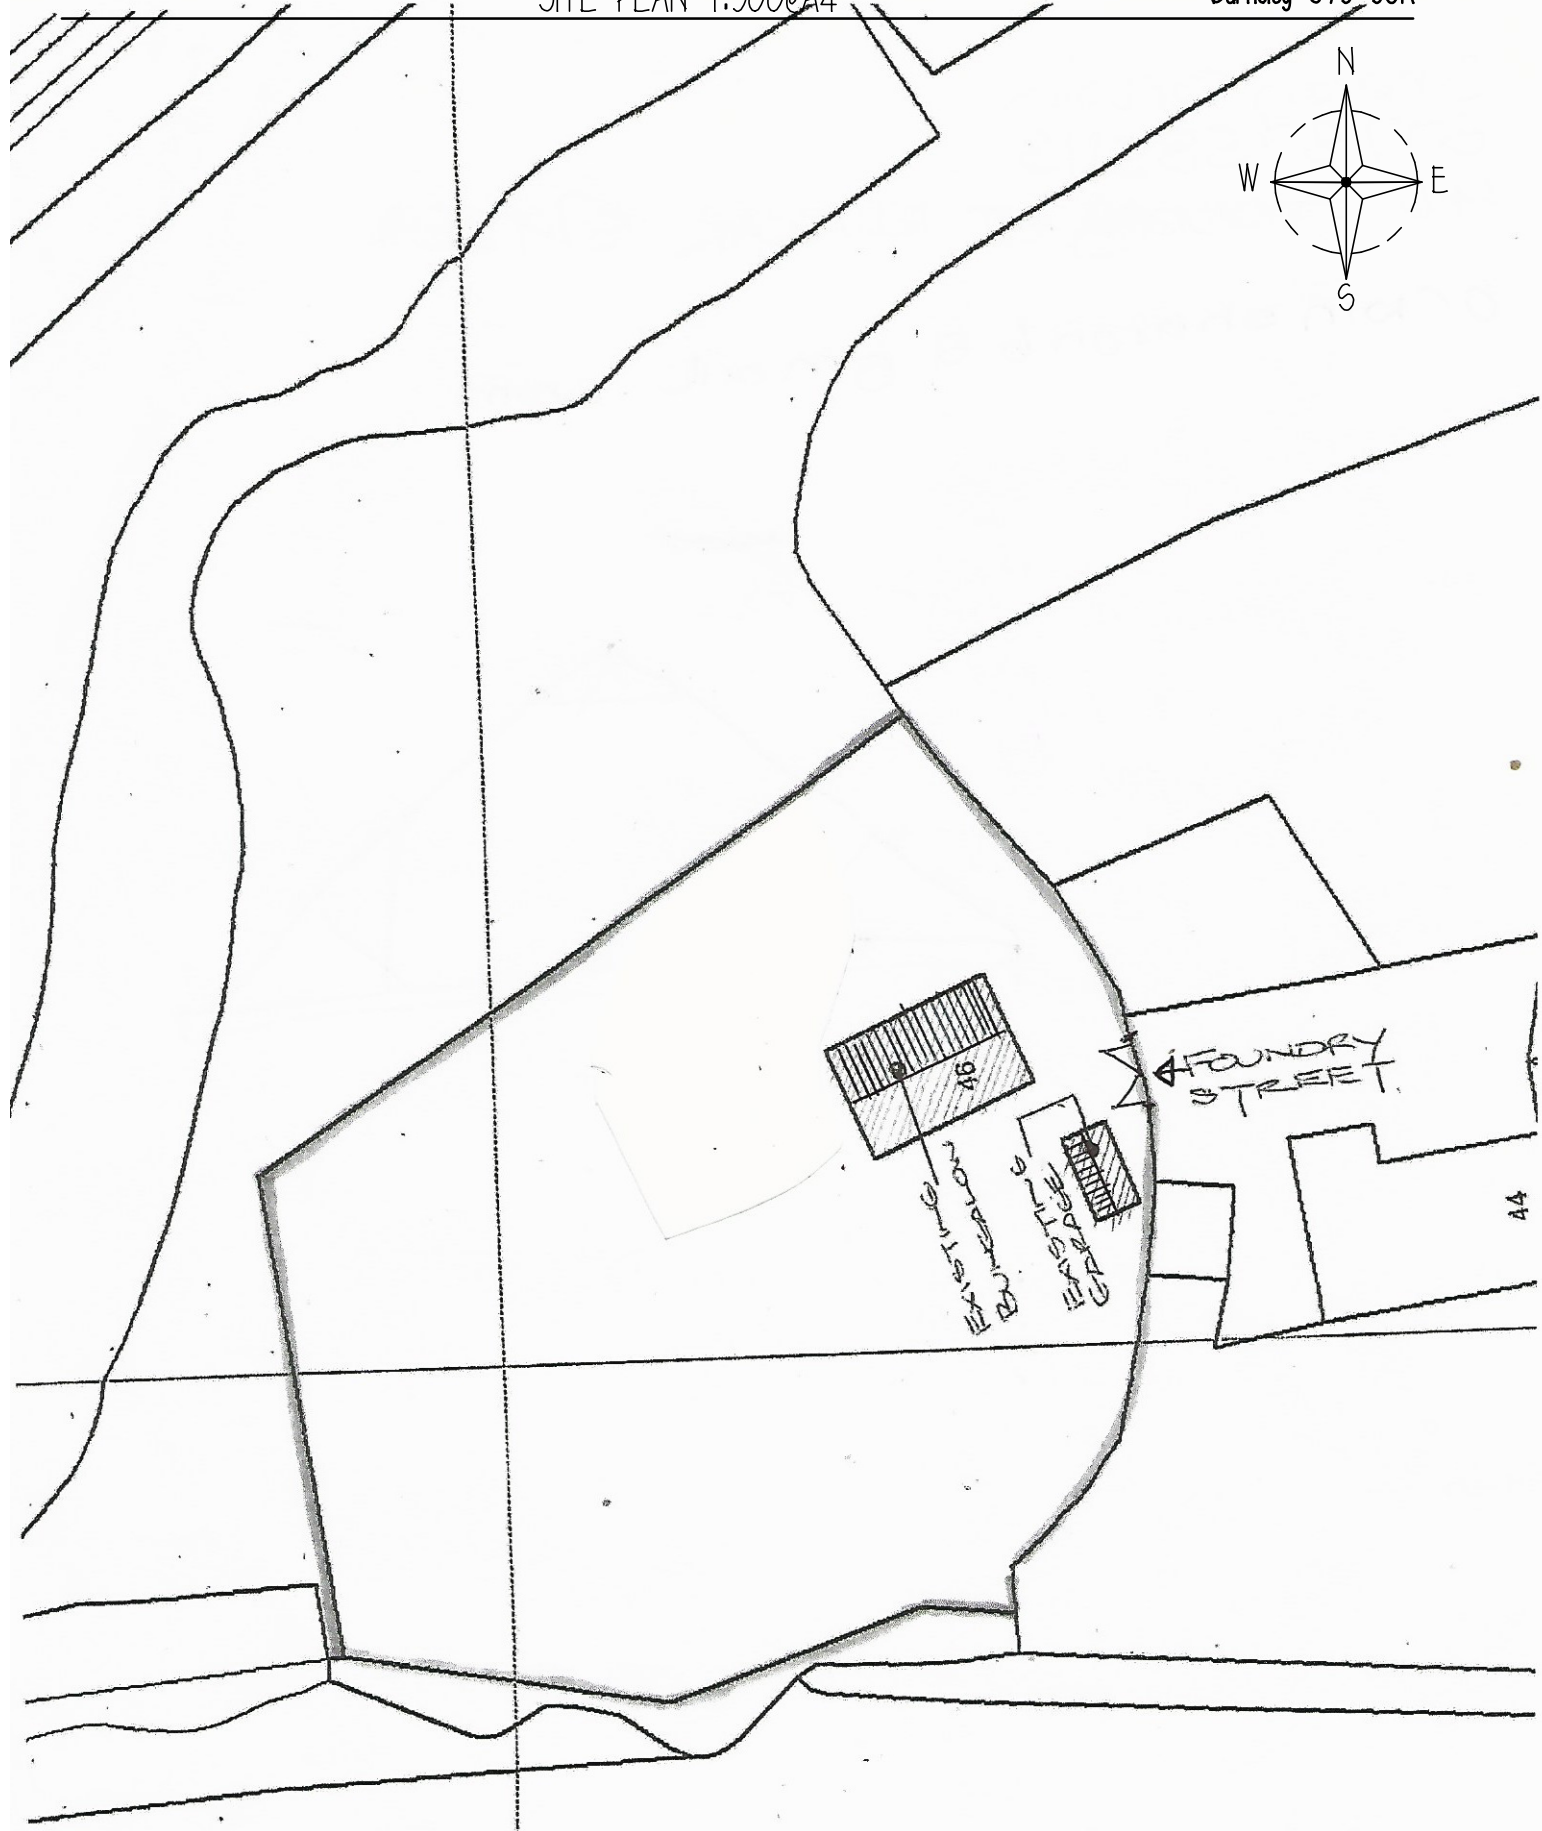

44