



MUGA:

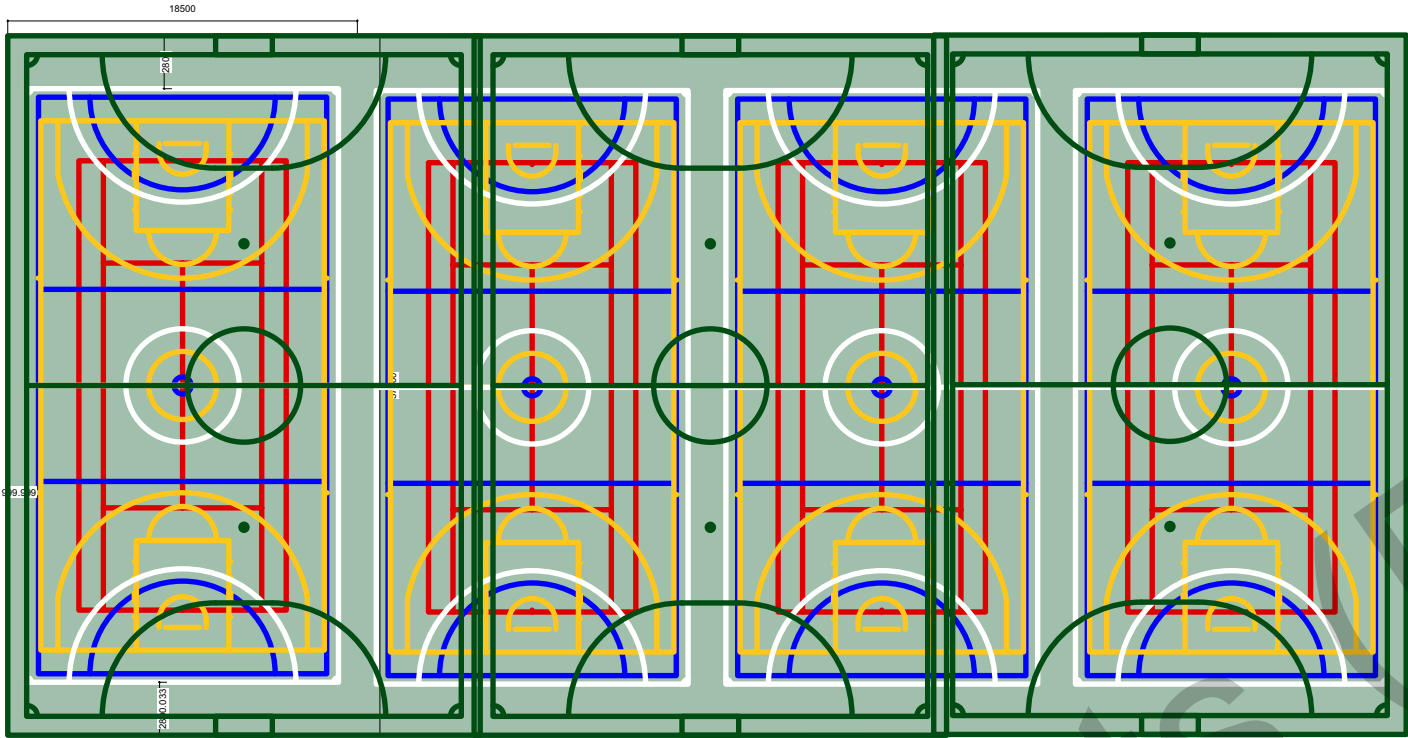


Detail Notes:
1. Do not scale from this drawing
2. THE INFORMATION CONTAINING IN THIS DOCUMENT IS FOR REFERENCE PURPOSES ONLY AND THE DESIGN RESPONSIBILITY SOLELY REMAINS WITH THE CONSULTANTS AND NO RELIANCE CAN BE GAINED FROM THIS DOCUMENT.


Sports Provision:

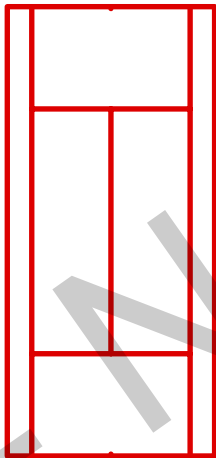


Tennis
23.77x10.97m

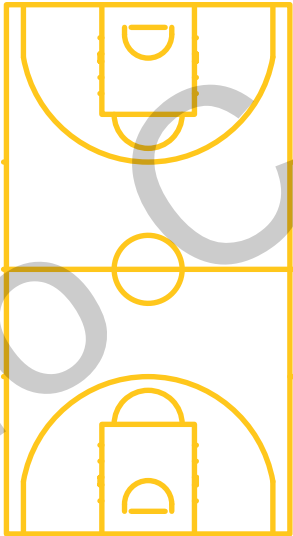


Basketball
28.7x15.2m

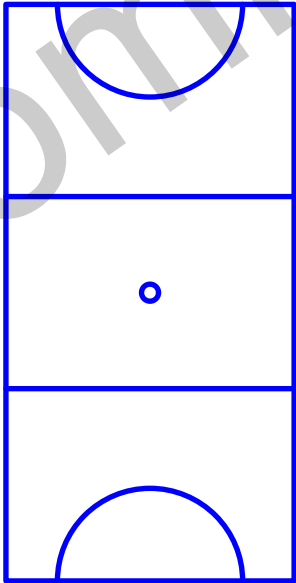

Netball
30.5x15.25m

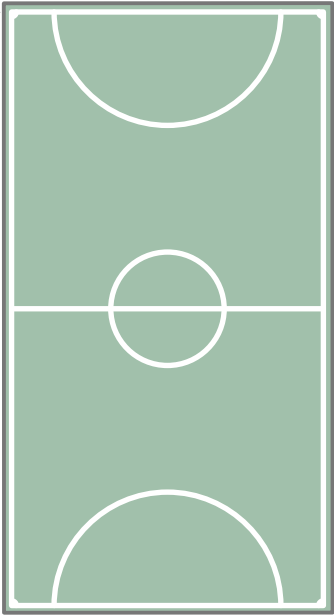

Football
31.4x16.5m

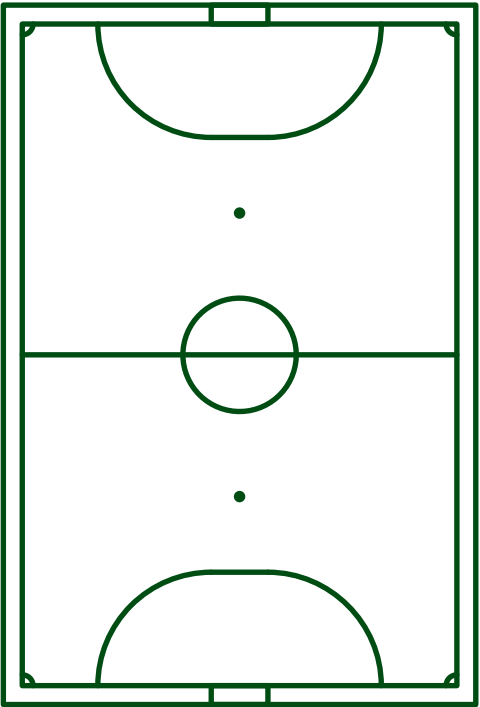

Futsal
23x35m (without Run-off)
24x36m (incl Run-off)

P02	16/06/2023	For review and comment
REV	DATE	DESCRIPTION

CLIENT



CONTRACTOR



CONSULTANT

ORIGINATOR REFERENCE



PROJECT

TRINITY ACADEMY ST EDWARDS BARNSELEY

DRAWING TITLE

Sports Provision MUGA Layout

DRAWING PURPOSE

S3 - For Review and Comment

DRAWN BY	DATE	CHK'D BY	SCALE	MEDIA
PH	30/03/2023	LA		A3

CONTRACT DRAWING REFERENCE (AS REQUIRED)

FS0954

PROJECT - ORIGINATOR - ZONE - LEVEL - TYPE - ROLE - NUMBER

FS0954-ALA-ZZ-ZZ-DR-L-9326

REVISION

P02