




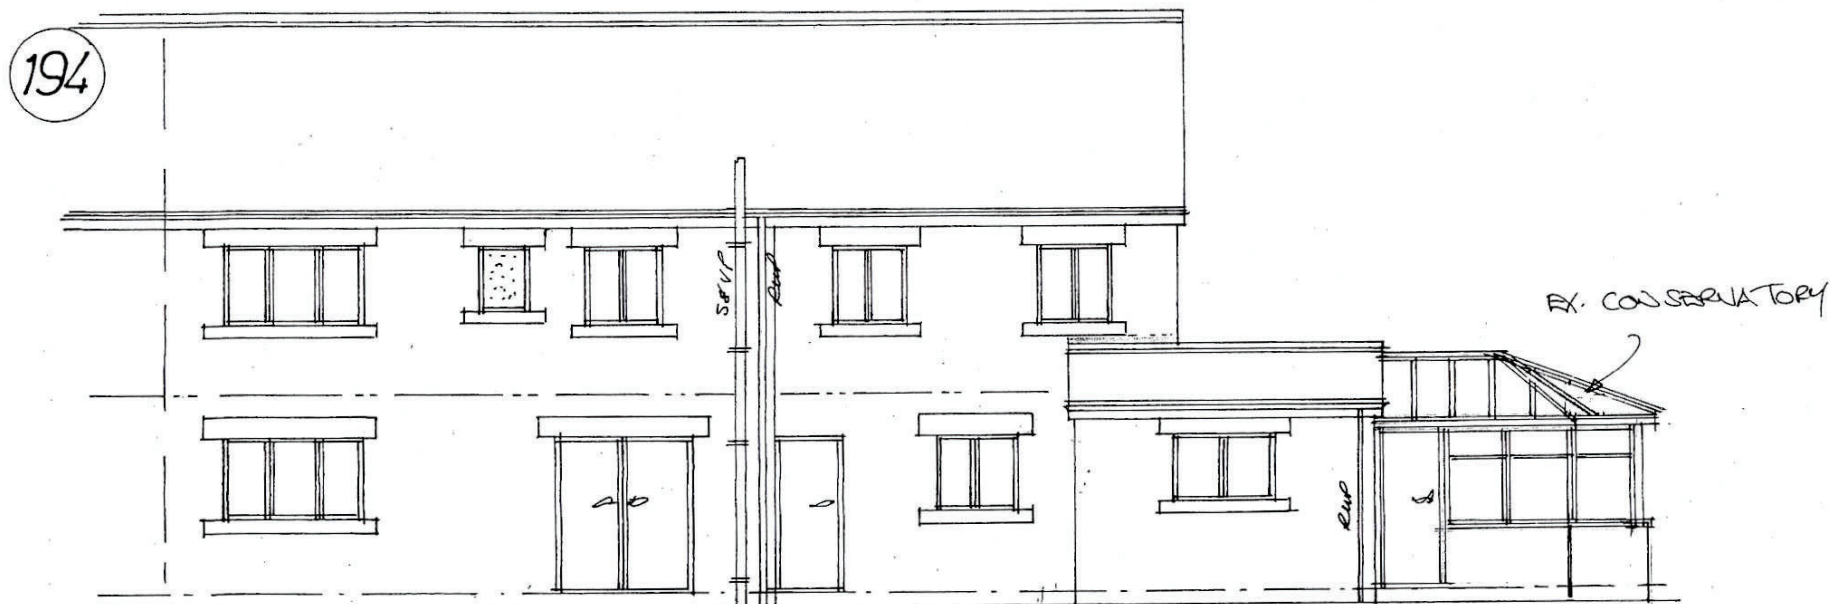

Front

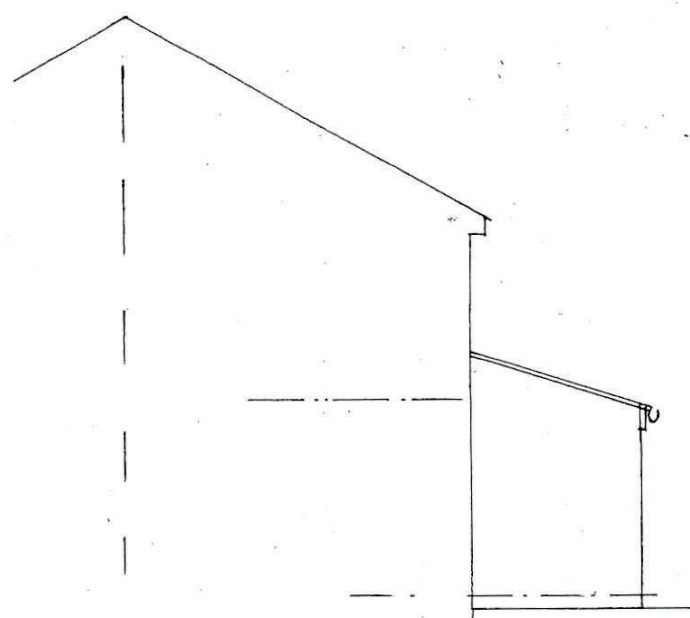

Side

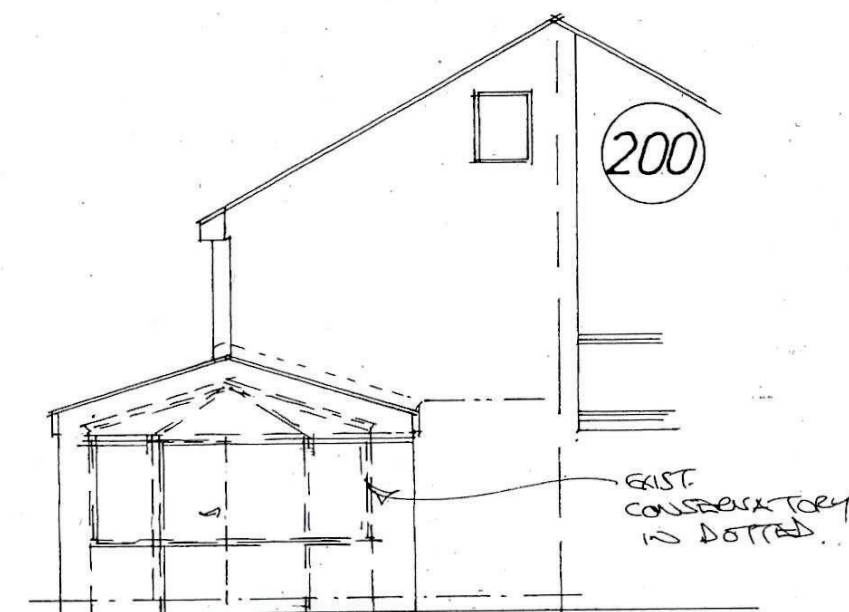

Side

Rev	Notes	Date
A	CONSERVATORY INDICATED	10/24

Garry
Greetham
Associates


Residential
Design Consultant

Westwood House
18 Carr Lane
Tankersley

Barnsley S75 3BE
Tel 07786062364

PROJECT	Front Extension
CLIENT	Mr. George Harrison
TITLE	Elevations as Existing
ADDRESS	198 Milton Road, Hoyland, Barnsley. S74 9BW
DRAWN BY	ggg
SCALE	1:100 @ A3
DATE	Aug 24
DRAWING No	980-02
REV	A

Member of the Chartered Institute
of Architectural Technologists

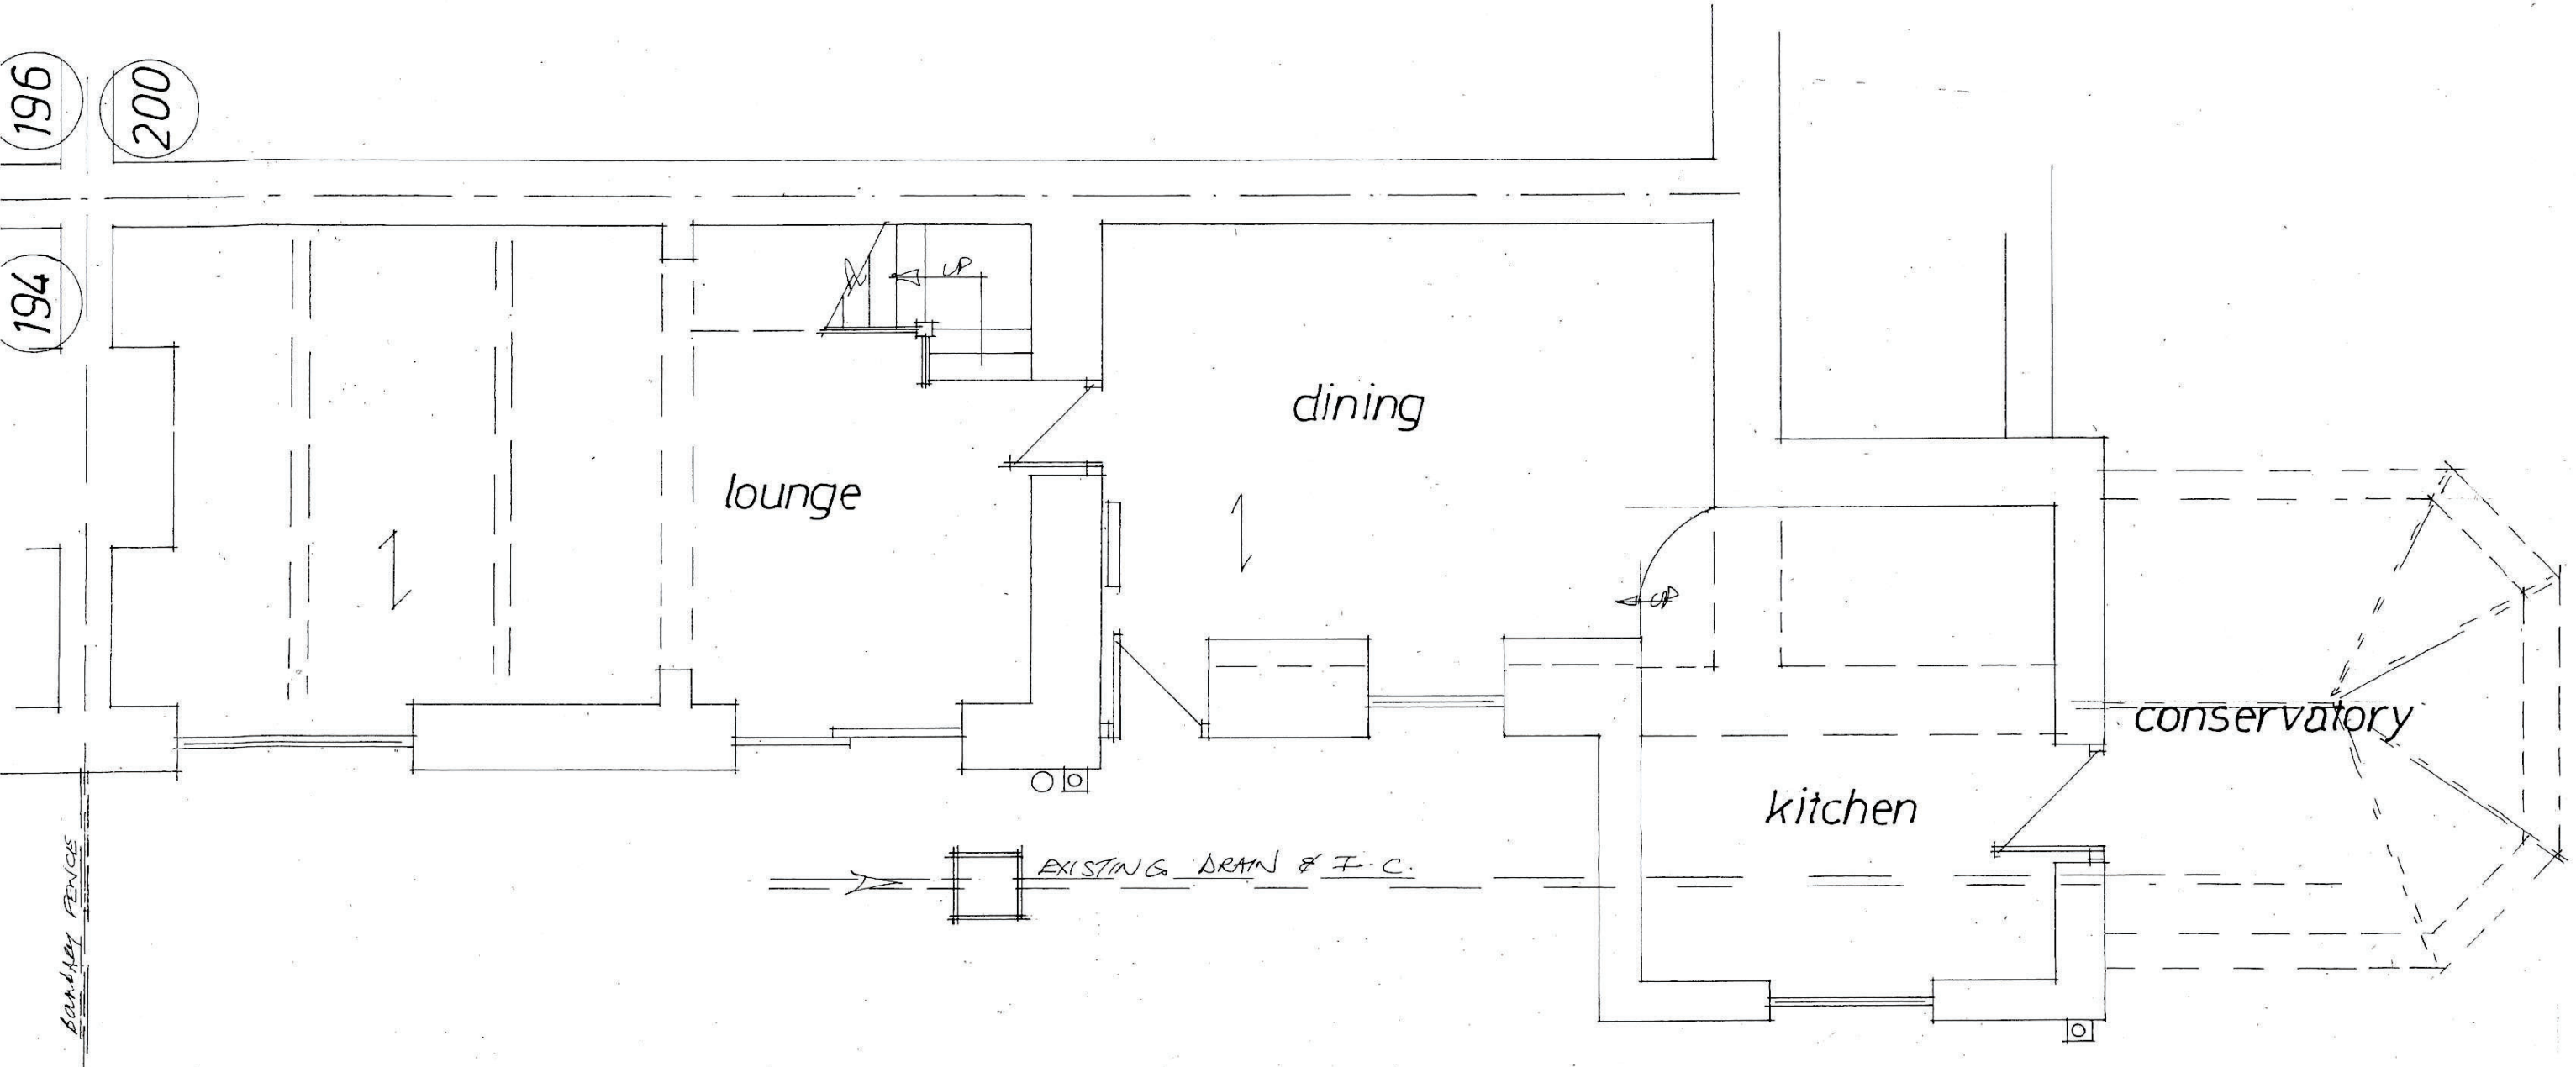

Rev	Notes	Date
1	CONSERVATORY I.D.	10/24

Garry Greetham Associates
 Residential Design Consultant
 Westwood House
 18 Carr Lane
 Tankersley
 Barnsley S75 3BE
 Tel 07786062364

Project Front Extension

Client Mr. George Harrison

Title G.F. Layout as Existing


Address 198 Milton Road,
 Barnsley, S74 9BW

Drawn by 999


Scale 1:50 @ A3 **Date** Aug 24

Drawing No 980-03 **Rev** A

Member of the Chartered Institute of Architectural Technologists

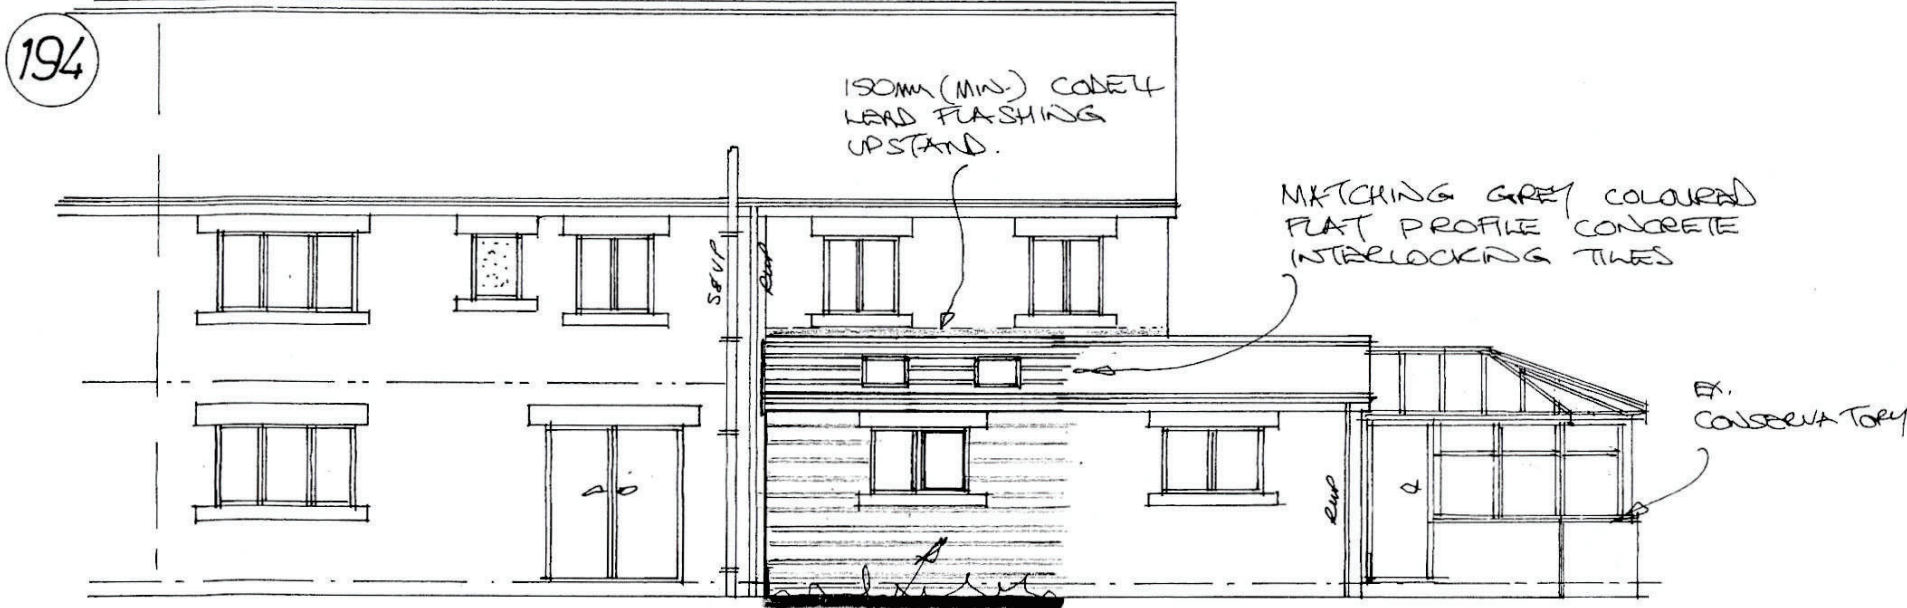

Front

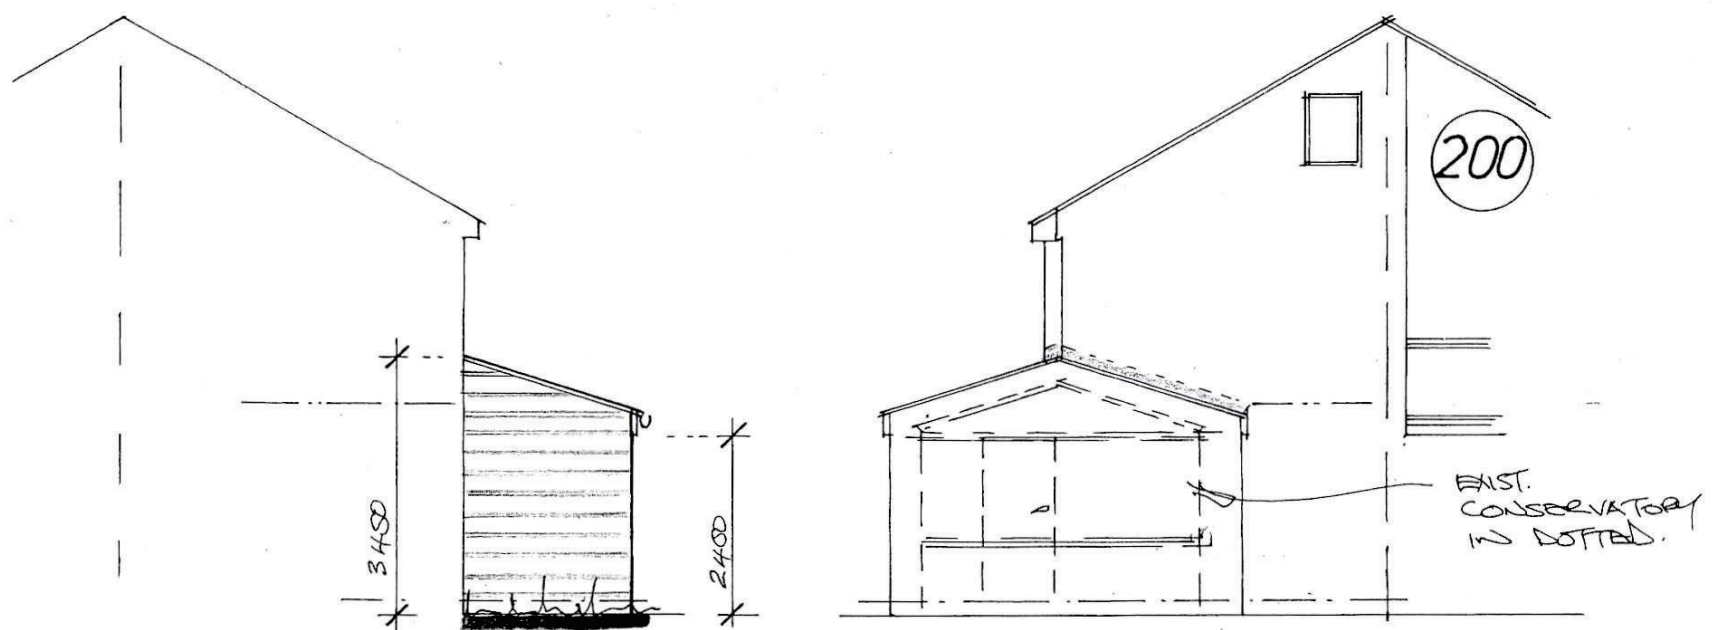

Side

Side

Rev	Notes	Date
1	CONSERVATORY INDICATED	10/24


Garry Greetham Associates
 Residential Design Consultant
 Westwood House
 18 Carr Lane
 Tankersley
 Barnsley S75 3BE
 Tel 07786062364

PROJECT	Front Extension
CLIENT	Mr. George Harrison
TITLE	Elevations as Proposed
ADDRESS	198 Milton Road, Hoyland, Barnsley. S74 9BW
DRAWN BY	ggg
SCALE	1:100 © A3 DATE Aug 24
DRAWING No	980-04 REV A

Member of the Chartered Institute of Architectural Technologists

200

band key fences

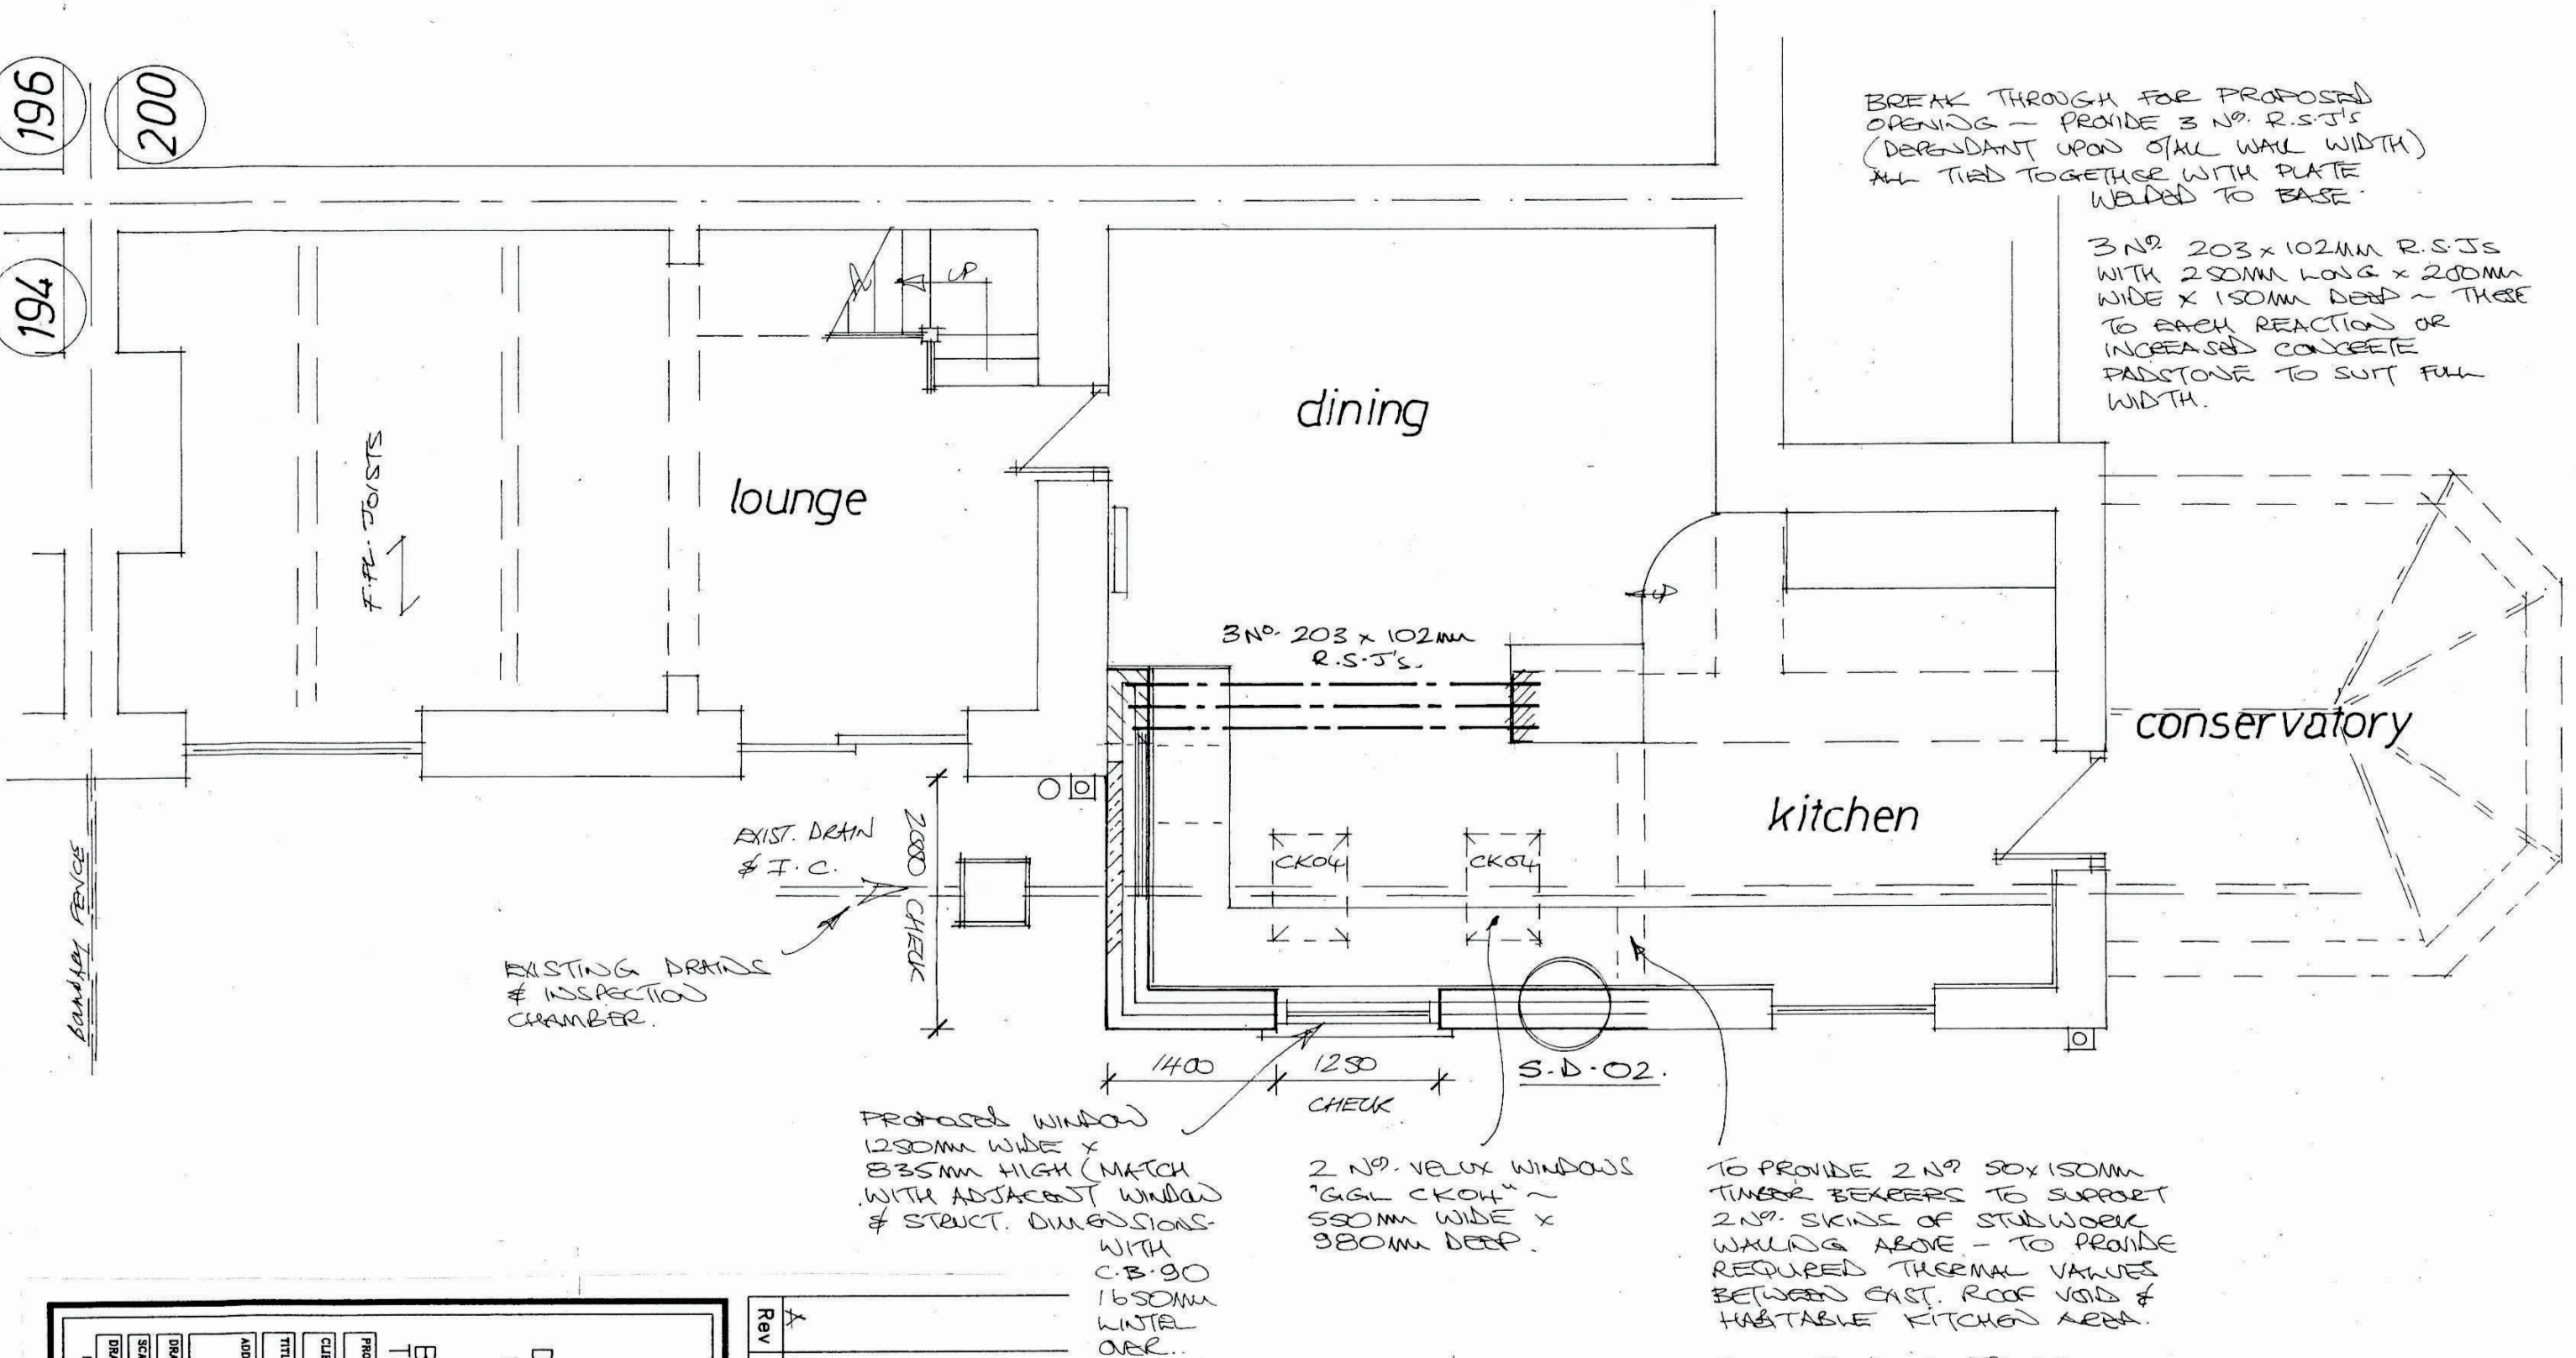

BREAK THROUGH FOR PROPOSED
OPENING - PROVIDE 3 NO. R.S.T.'S
(DEPENDANT UPON STAIL WALL WIDTH)
ALL TIED TOGETHER WITH PLATE
WELDED TO BASE.

3 NO 203 x 102mm R.S.Js
WITH 280mm LONG x 280mm
WIDE x 150mm DEEP ~ THESE
TO EACH REACTION OR
INCREASED CONCRETE
PADSTONE TO SUIT FULL
WIDTH.

conservatory

kitchen

dining

3 No. 203 x 102 mm
R.S.J's.

EXIST. DRAIN
& I.C.

EXISTING DRAINS
INSPECTION
CHAMBER.

Proposed window ✓
1280mm WIDE x
835mm HIGH (MATCH
WITH ADJACENT WINDOW
& STRUCT. DIMENSIONS
WITH
C.B. 90
1650mm
WINDL
OVR.

2 NO. VELUX WINDOWS
"GGL CKOH" ~
550mm WIDE x
980mm DEEP.

TO PROVIDE 2 NO. 50X150MM
TIMBER BEAMERS TO SUPPORT
2 NO. SKINS OF STUDWORK
WALLING ABOVE - TO PROVIDE
REQUIRED THERMAL VALUES
BETWEEN EXIST. ROOF VOID &
HABITABLE KITCHEN AREA.

REF. TO DWG. NO:- 980-06
SPEC. NOTE:- 12.

Rev	Notes	Date
X	Consistent	10/24

Garry, Greetham Associates Residential Design Consultant Westwood House 18 Carr Lane Tankersley Barnsley S75 3BE Tel 07786062364	
PROJECT	Front Extension
CLIENT	Mr. George Harrison
TITLE	G.F. Layout as Proposed
ADDRESS	198 Milton Road, Hoyland, Barnsley, S74 9BW
DRAWN BY	ggg
SCALE	1:50 @ A3 DATE Aug 24
DRAWING No	980-05 REV A
Member of the Copyrighted Institute of Architectural Technologists	