

2NO NEW ILLUMINATED ENTRANCE SIGNS

SIGNAGE SPECIFICATION:

TOTEM A
1no new illuminated double sided entrance totem to an overall size of 1250mm wide x 4000mm high.

Consisting of an internal steel frame and extended legs for planting in soft earth. Fabricated 3mm aluminium panels to clad the steel frame, all powder coated to a standard RAL colour of choice (7016).

Both header and 7no tenants to be individual wrap around panels offset to give a 3D appearance and powder coated to RAL scheme. Profile cut retail park and tenant names to illuminate via internal energy efficient LED modules.

TOTEM B
1no new illuminated double sided entrance totem to an overall size of 1500mm wide x 2500mm high.

Consisting of an internal steel frame and extended legs for planting in soft earth. Fabricated 3mm aluminium panels to clad the steel frame, all powder coated to a standard RAL colour of choice (7016).

Both header and 7no tenants to be individual wrap around panels offset to give a 3D appearance and powder coated to RAL scheme. Profile cut retail park and tenant names to illuminate via internal energy efficient LED modules.


BRANDING COLOUR SCHEME




TOTEM A
NOT TO SCALE (FOR VISUAL PURPOSES ONLY)




SCALE: 1:20 @ A1

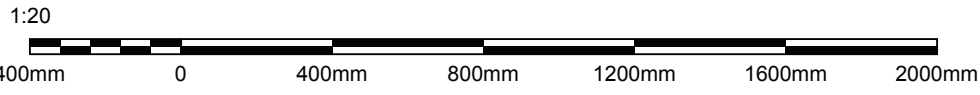

TOTEM A

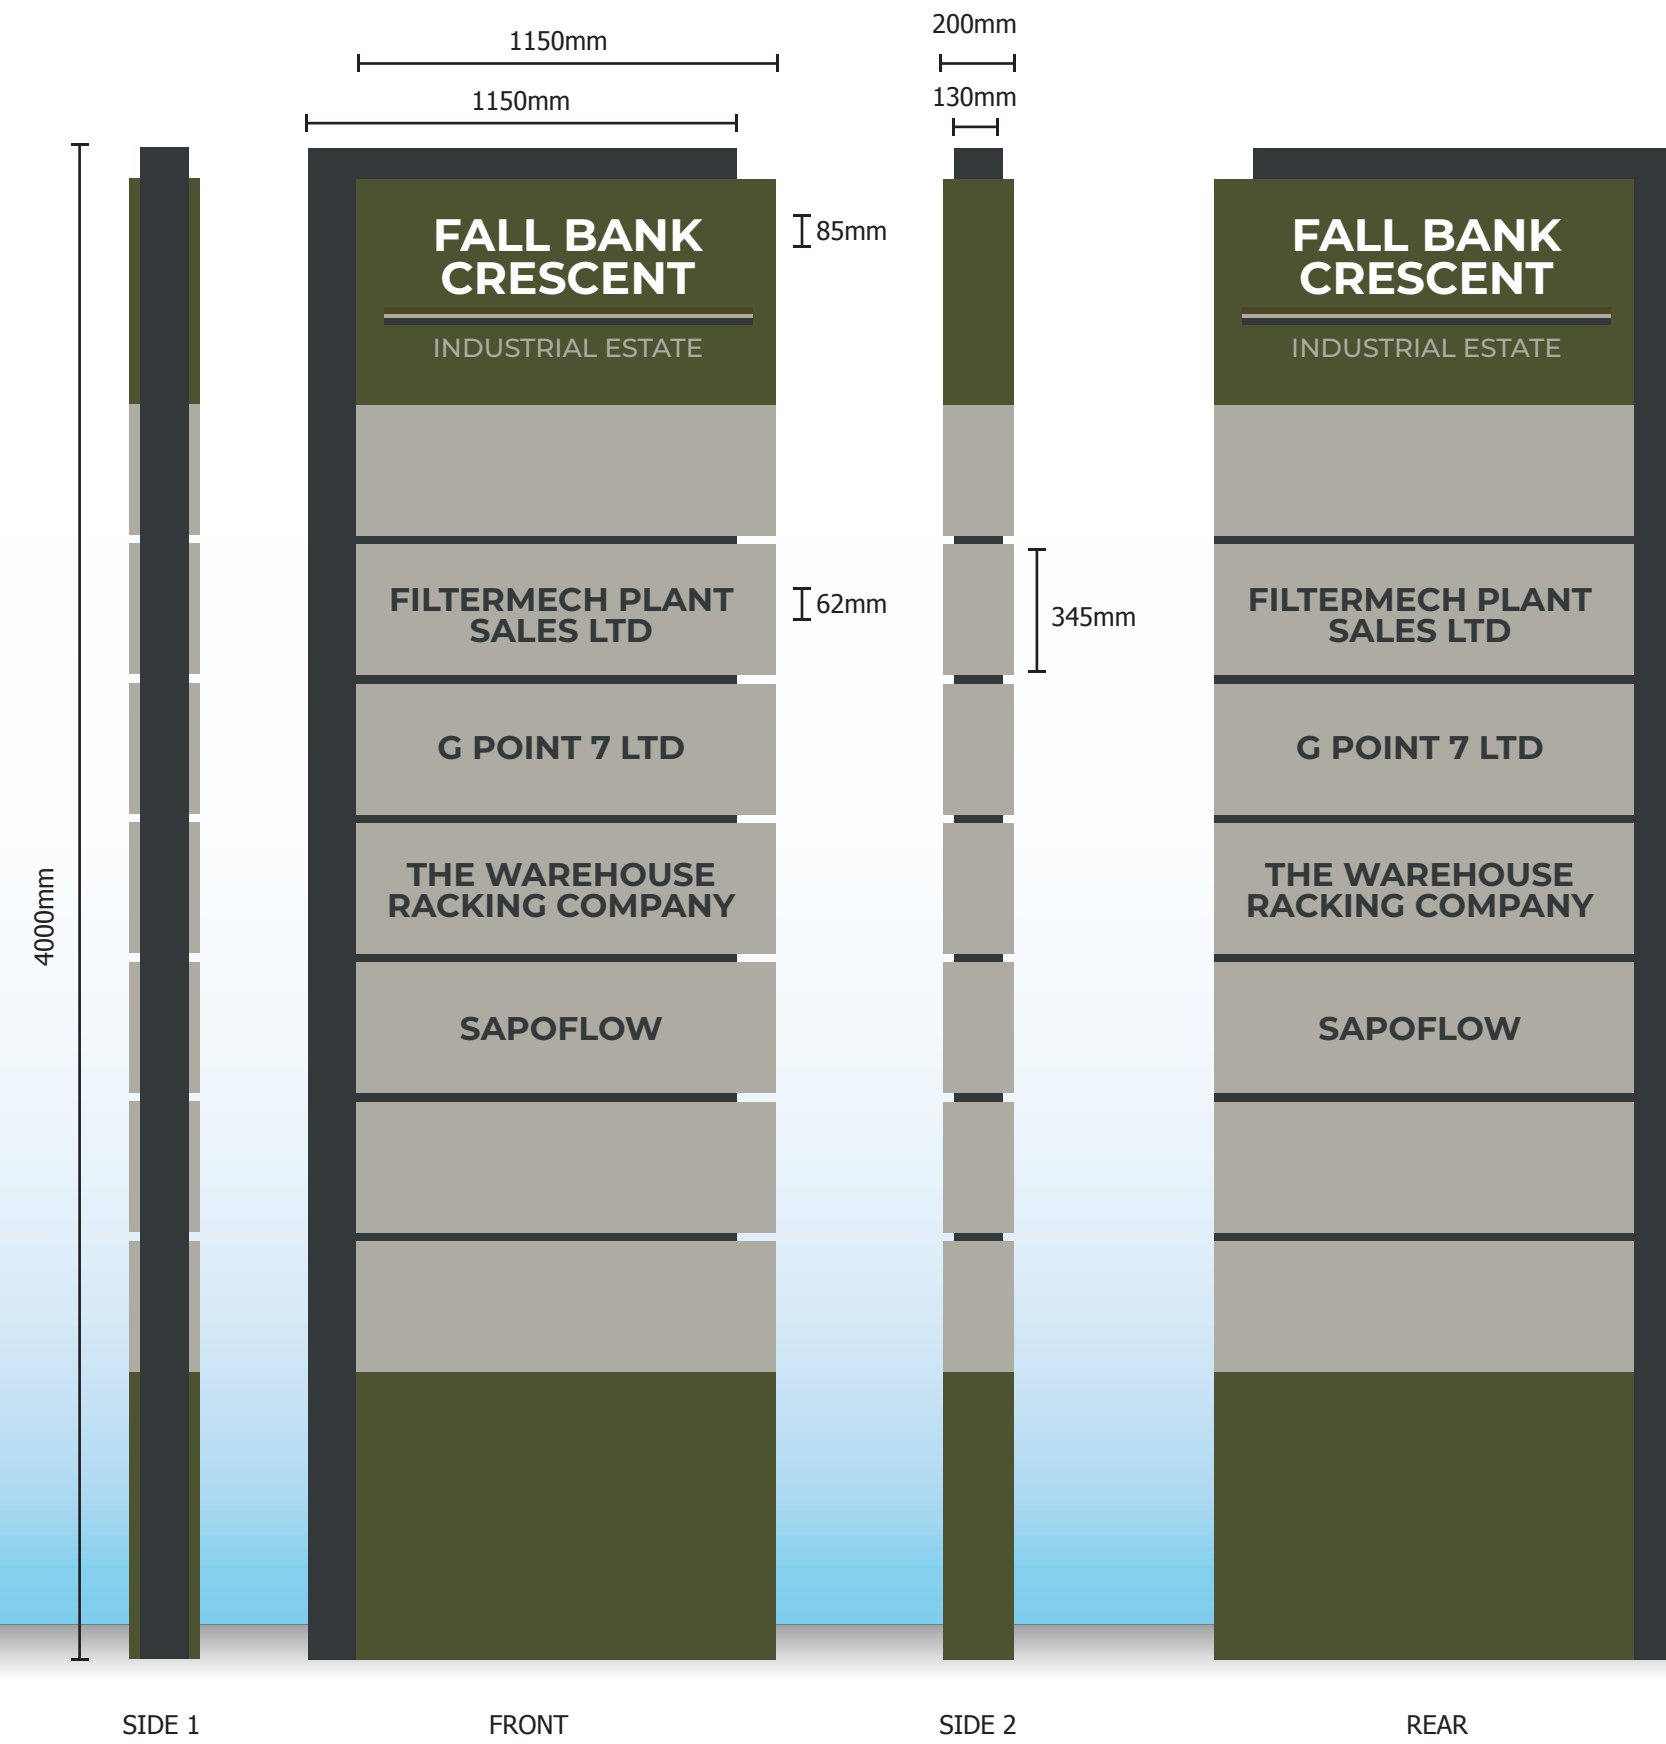

TOTEM B

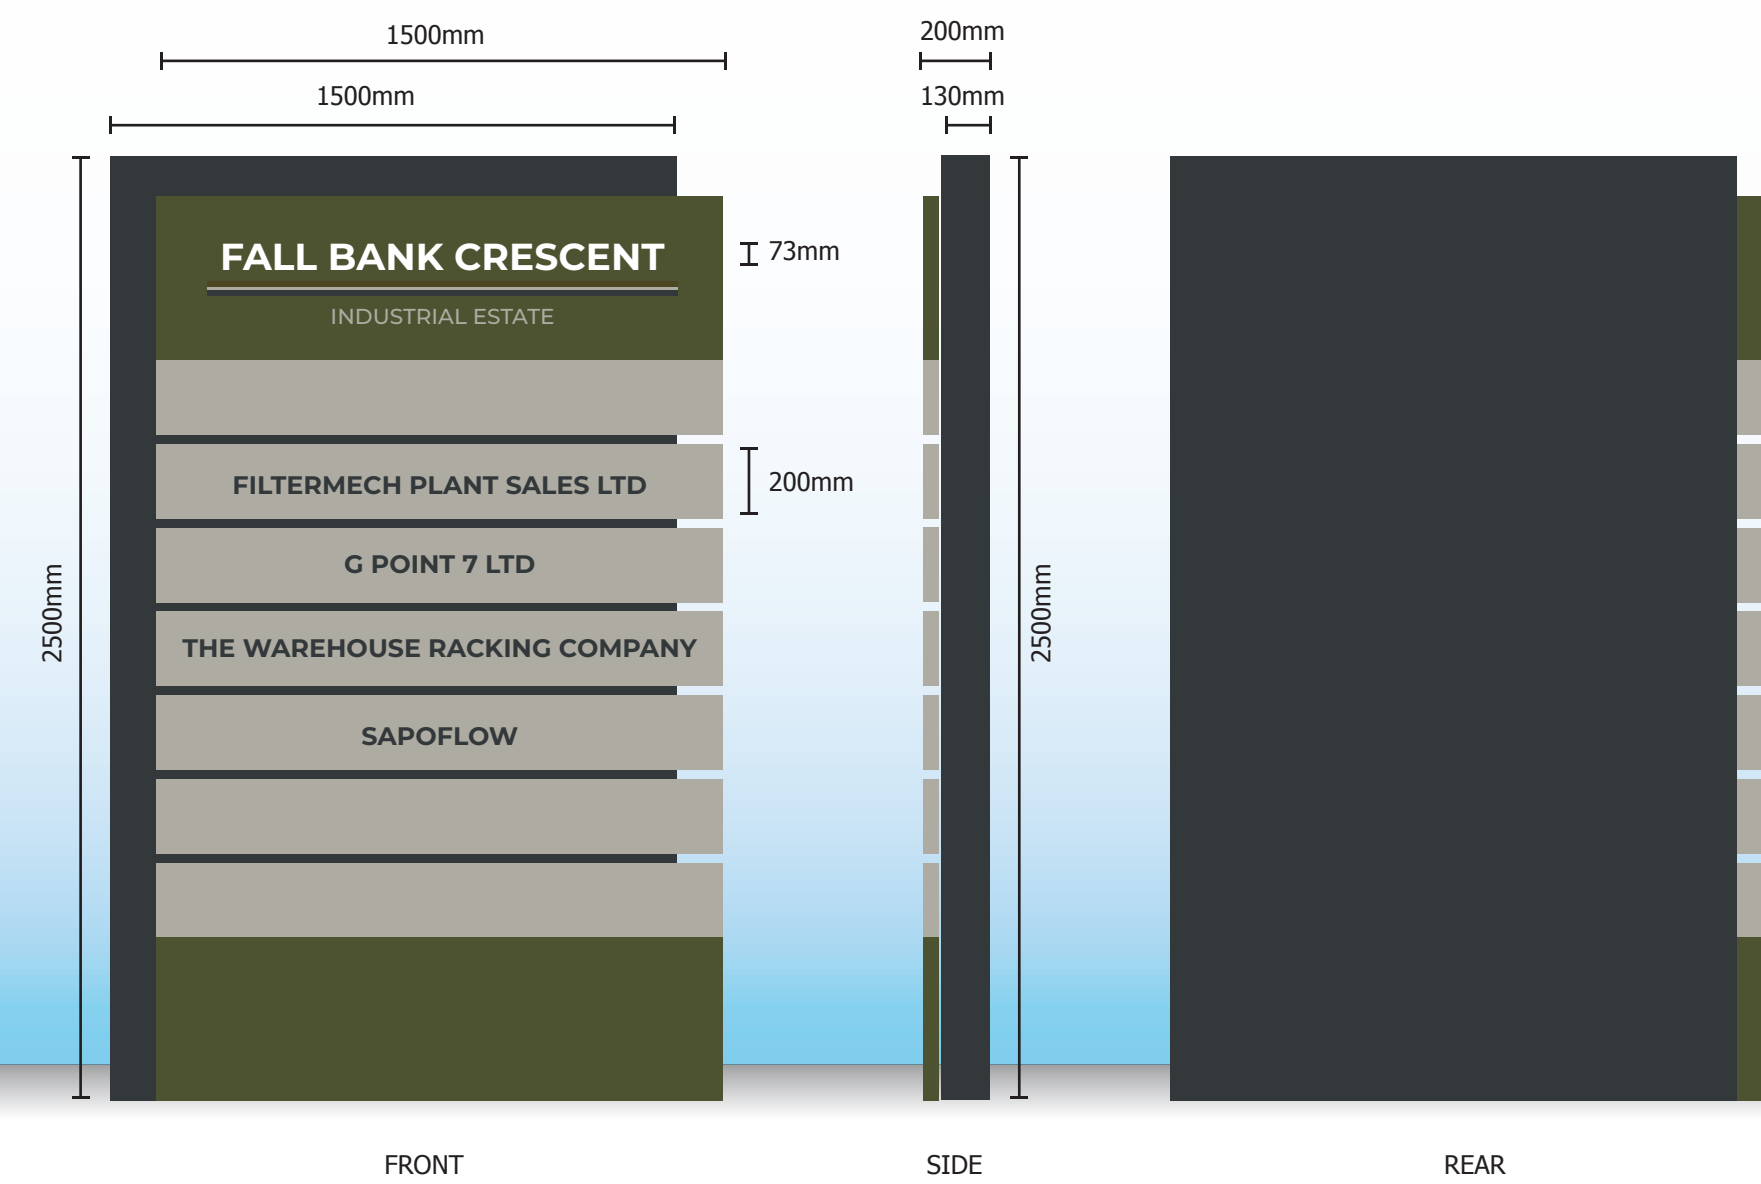

TOTEM B
NOT TO SCALE (FOR VISUAL PURPOSES ONLY)



VISIBILITY SPLAY - A628 / FALL BANK CRESCENT



 **TOTEM A**
NOT TO SCALE (FOR VISUAL PURPOSES ONLY)