




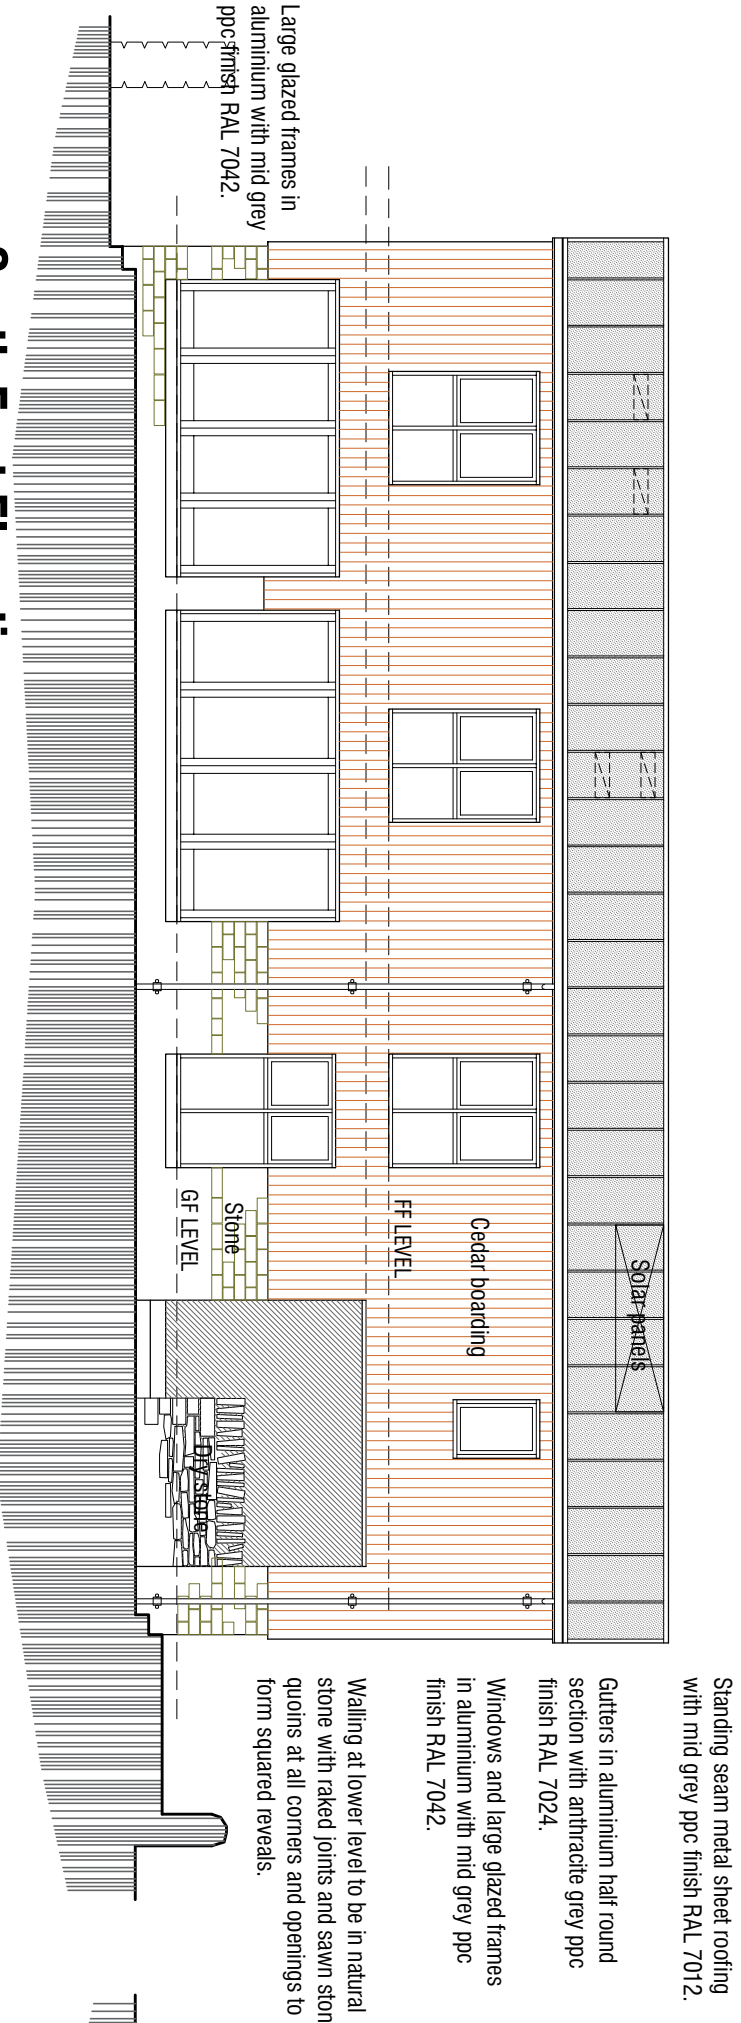


South East Elevation

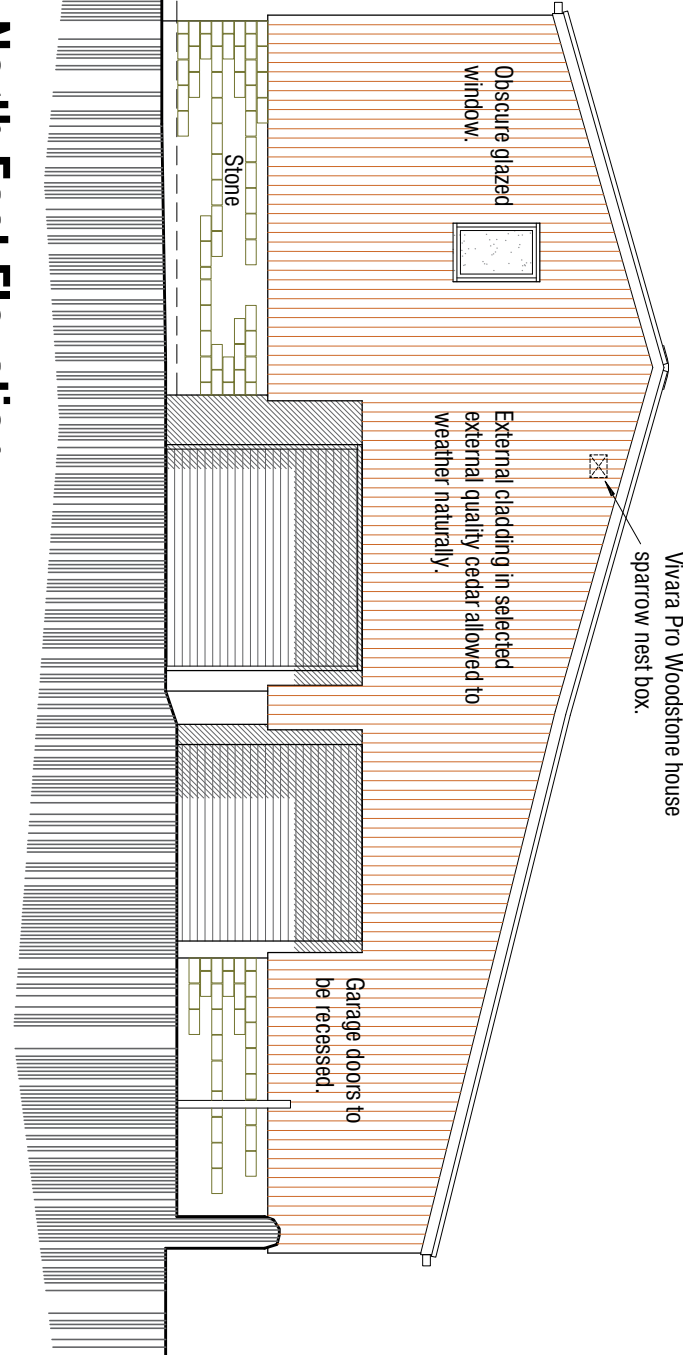


North East Elevation

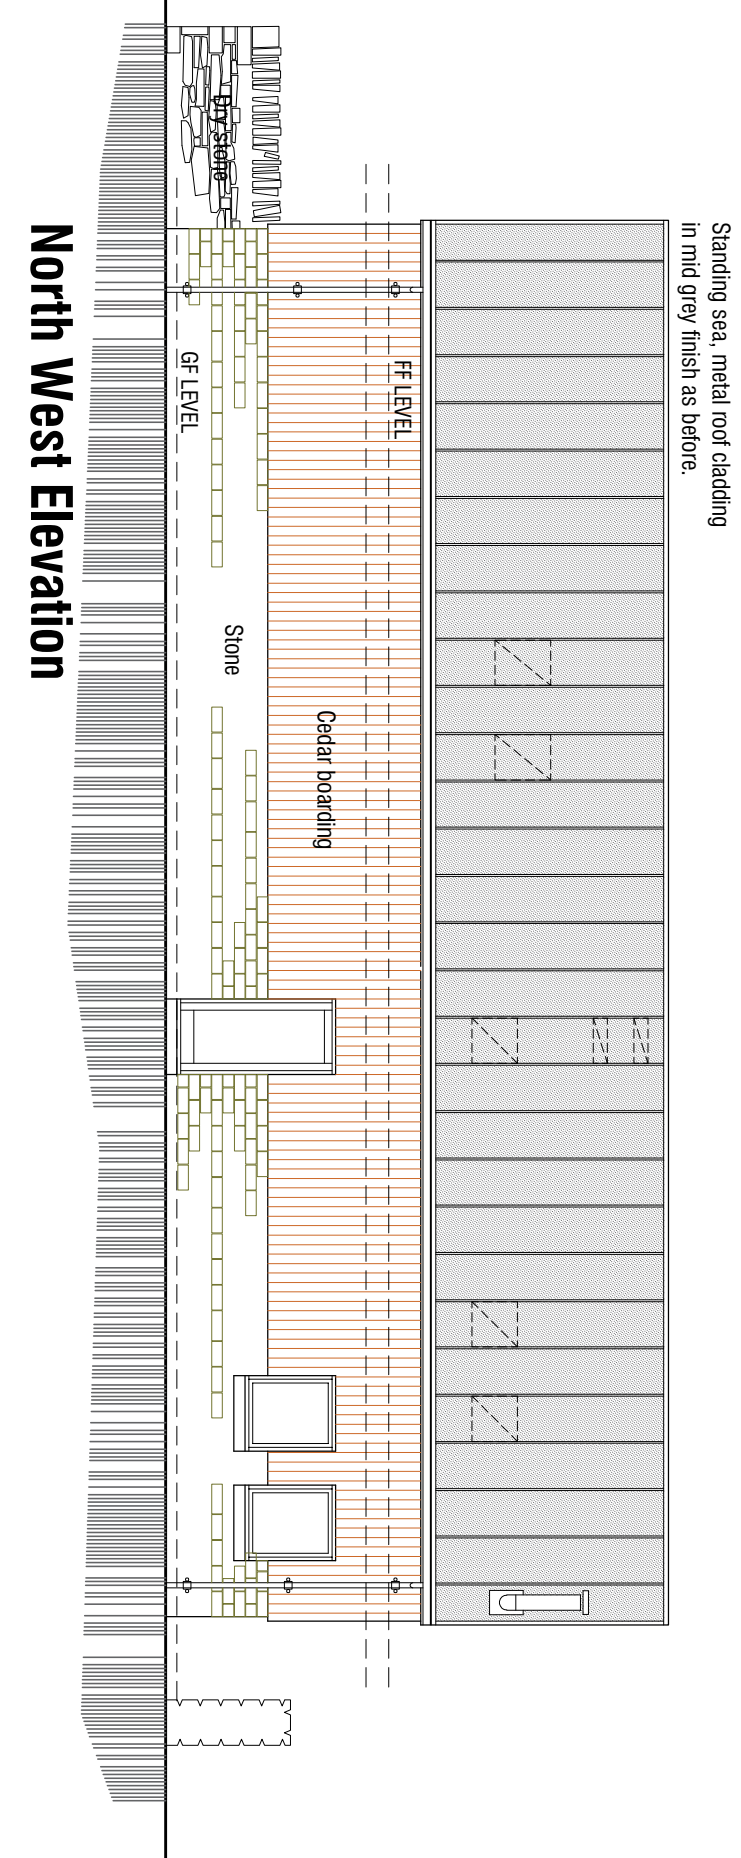


North West Elevation

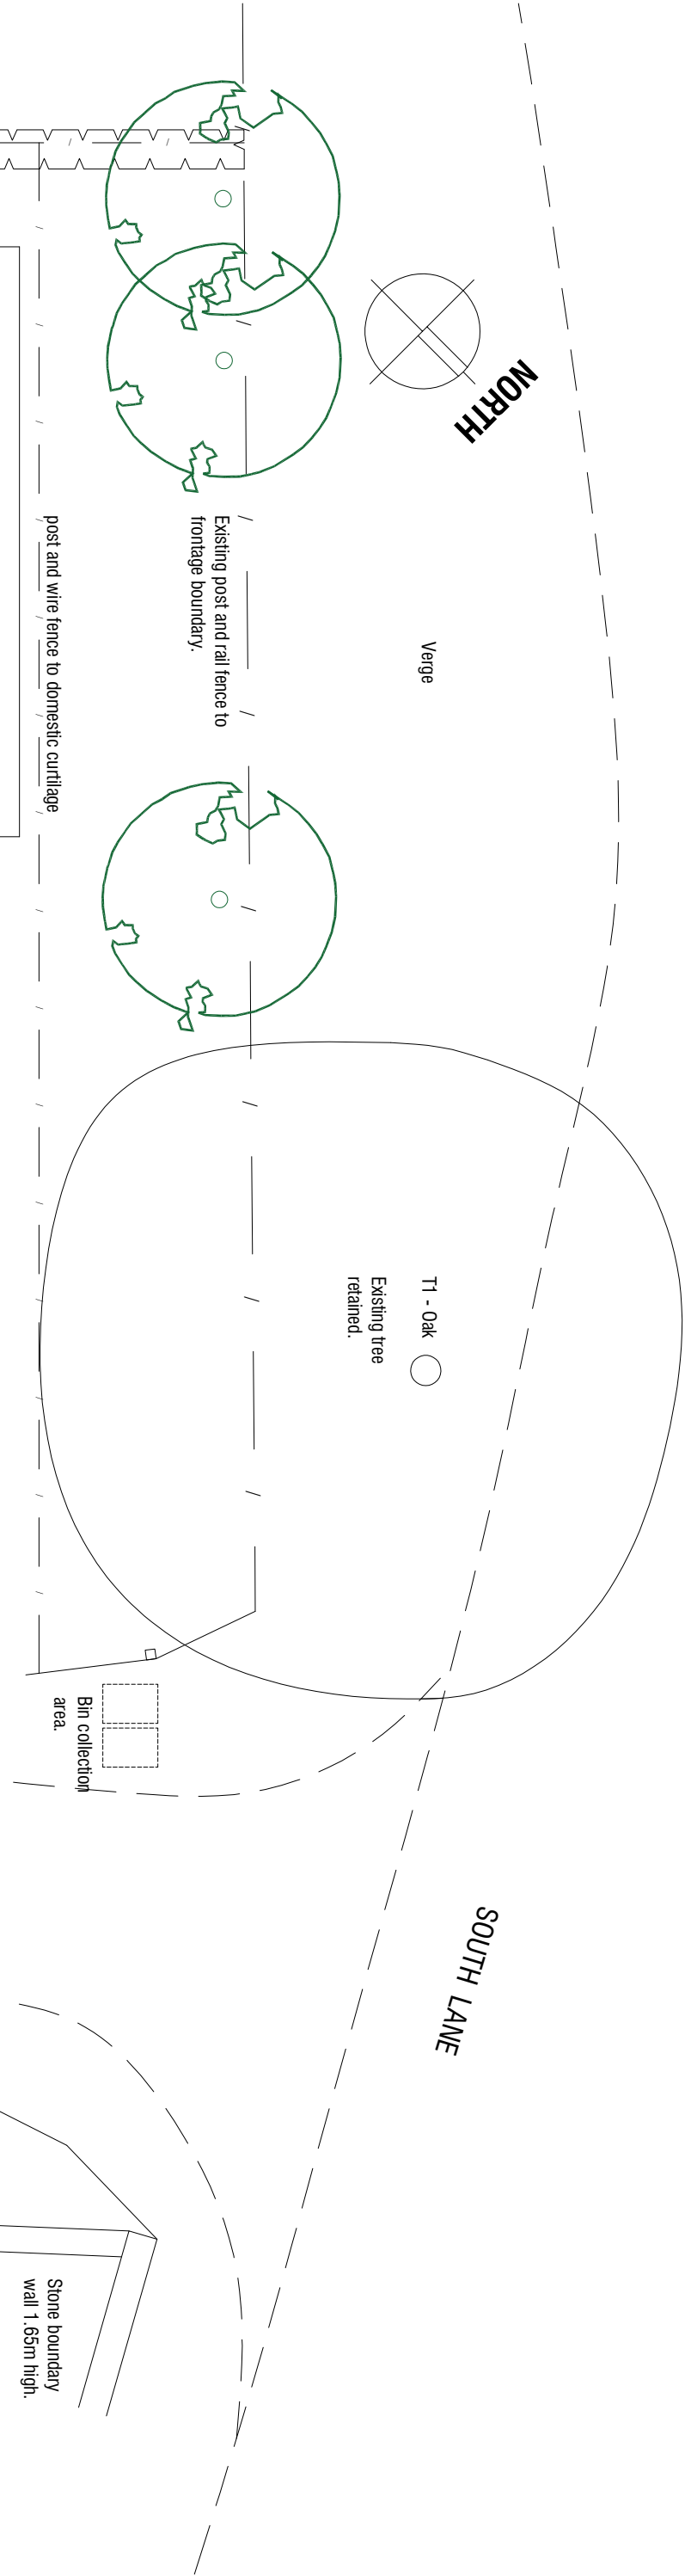

South West Elevation

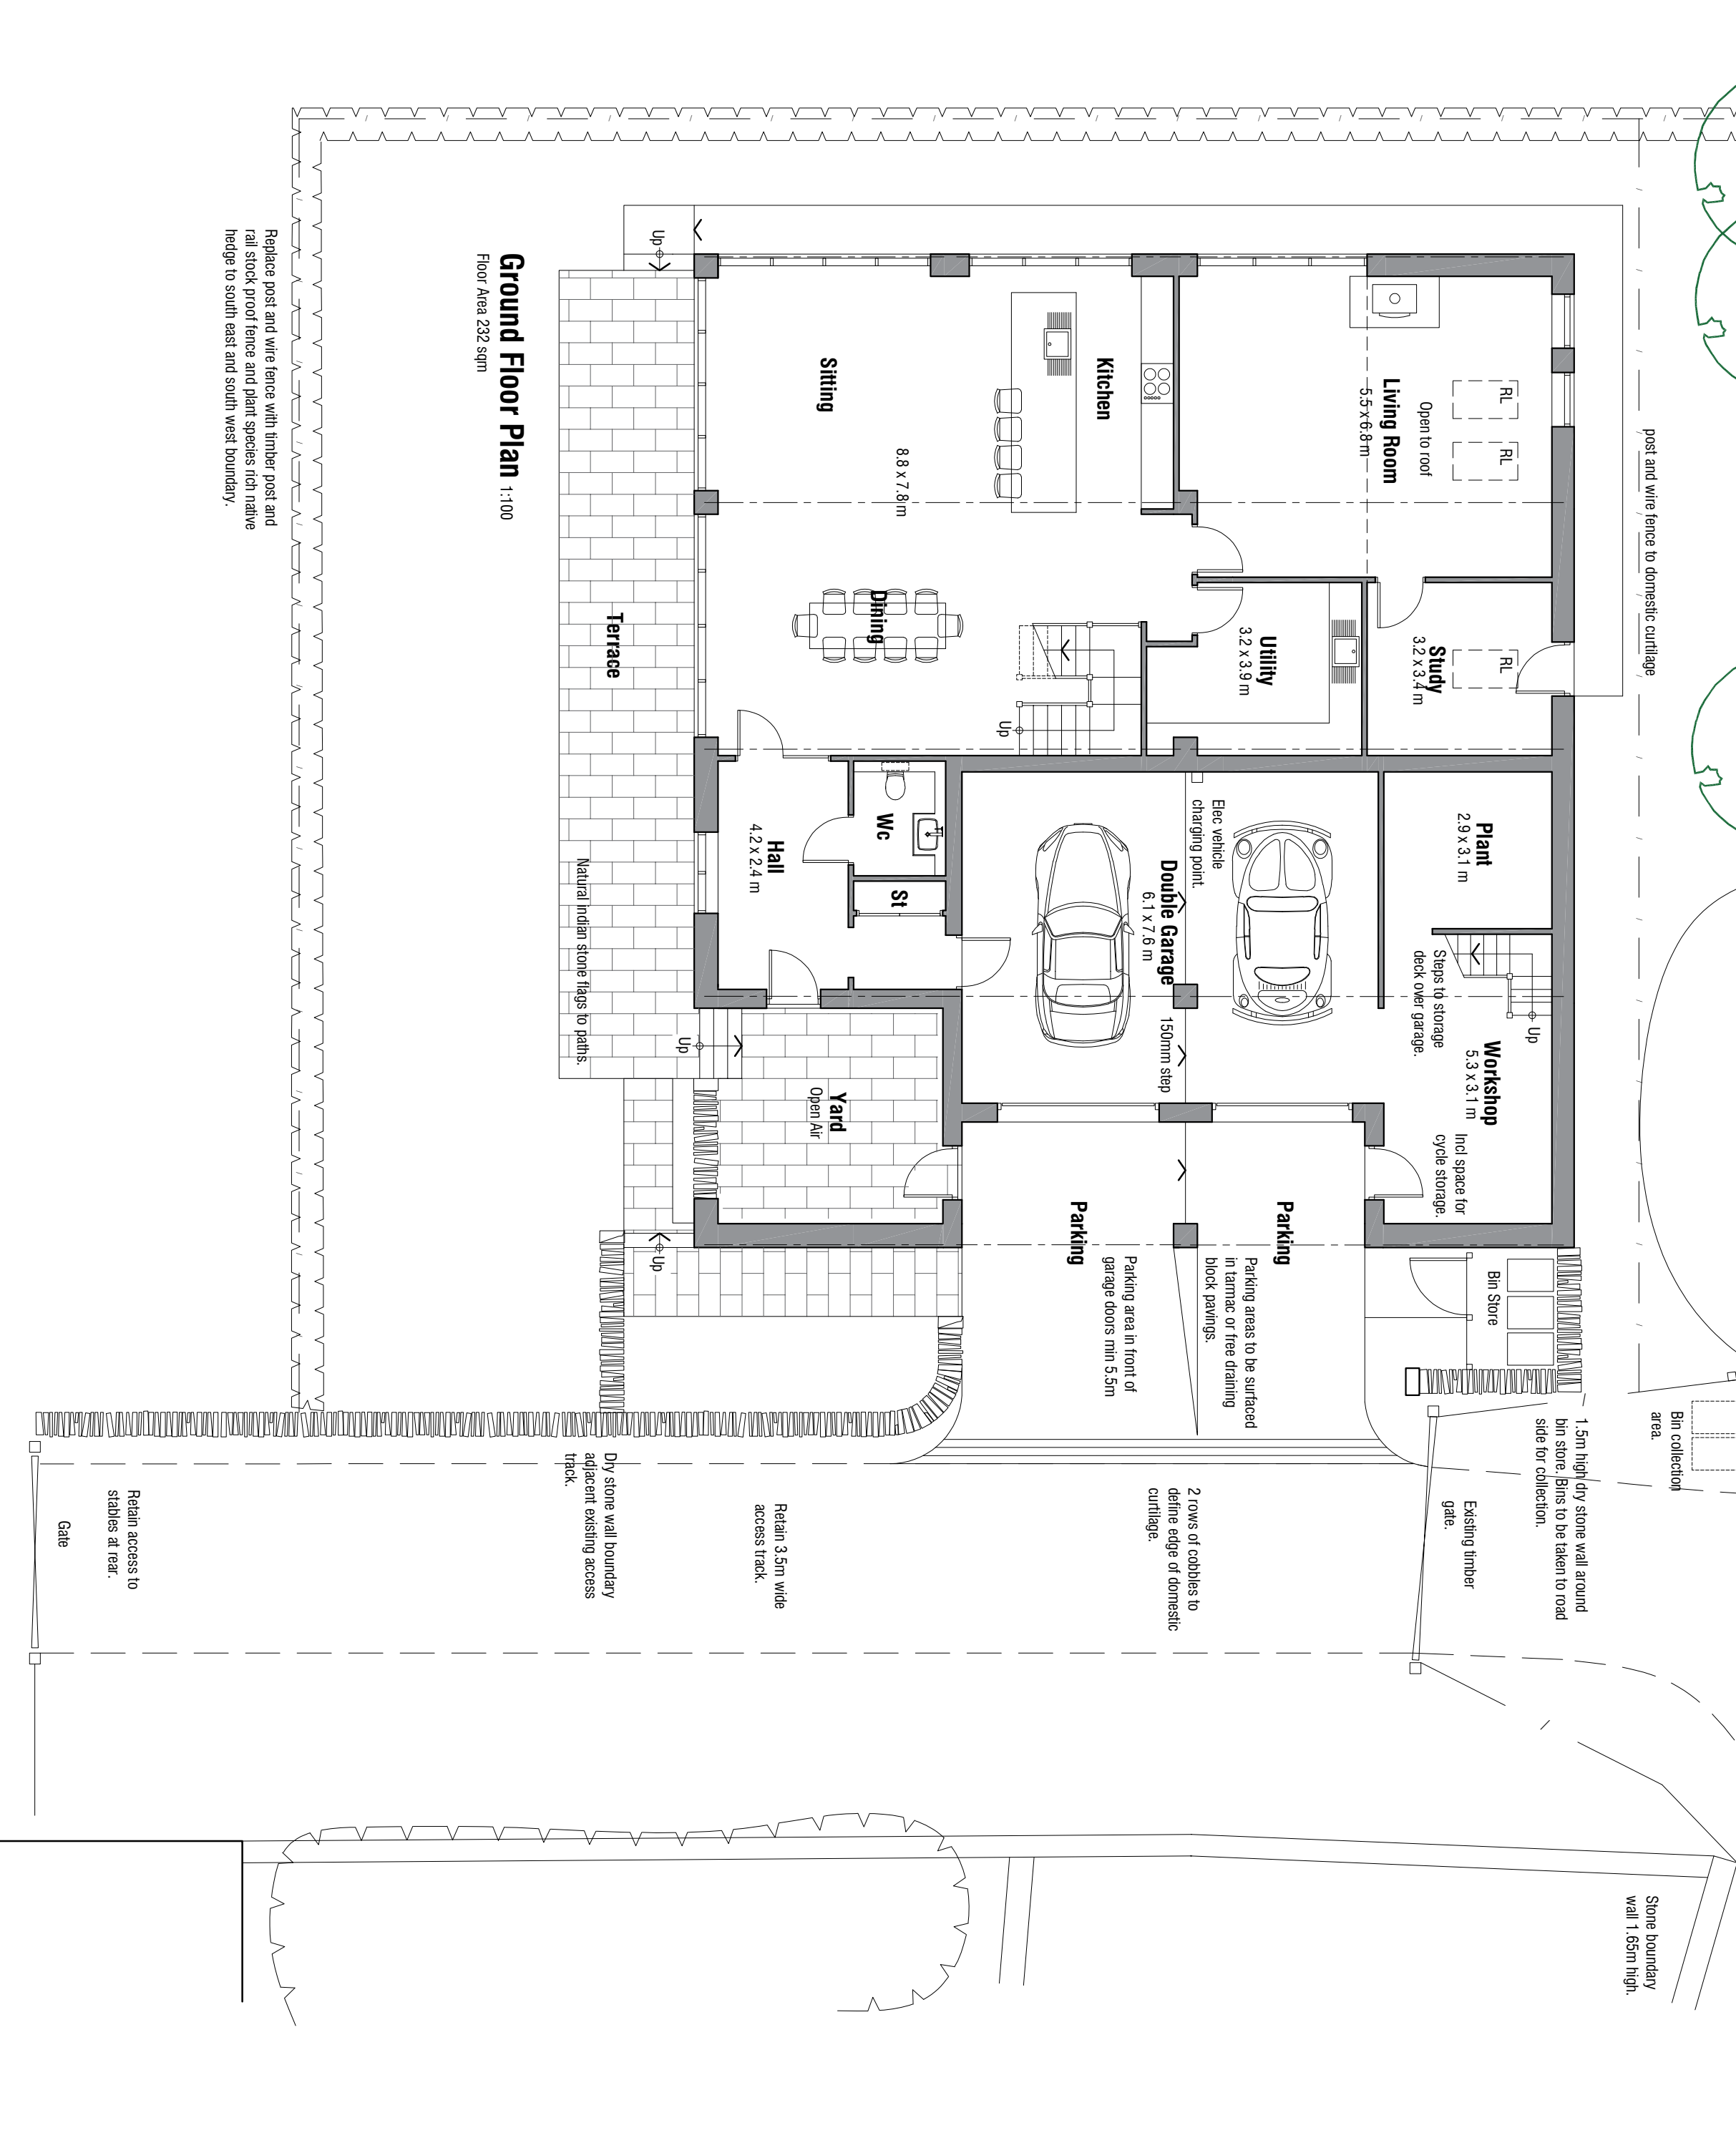

Ground Floor Plan 1:100

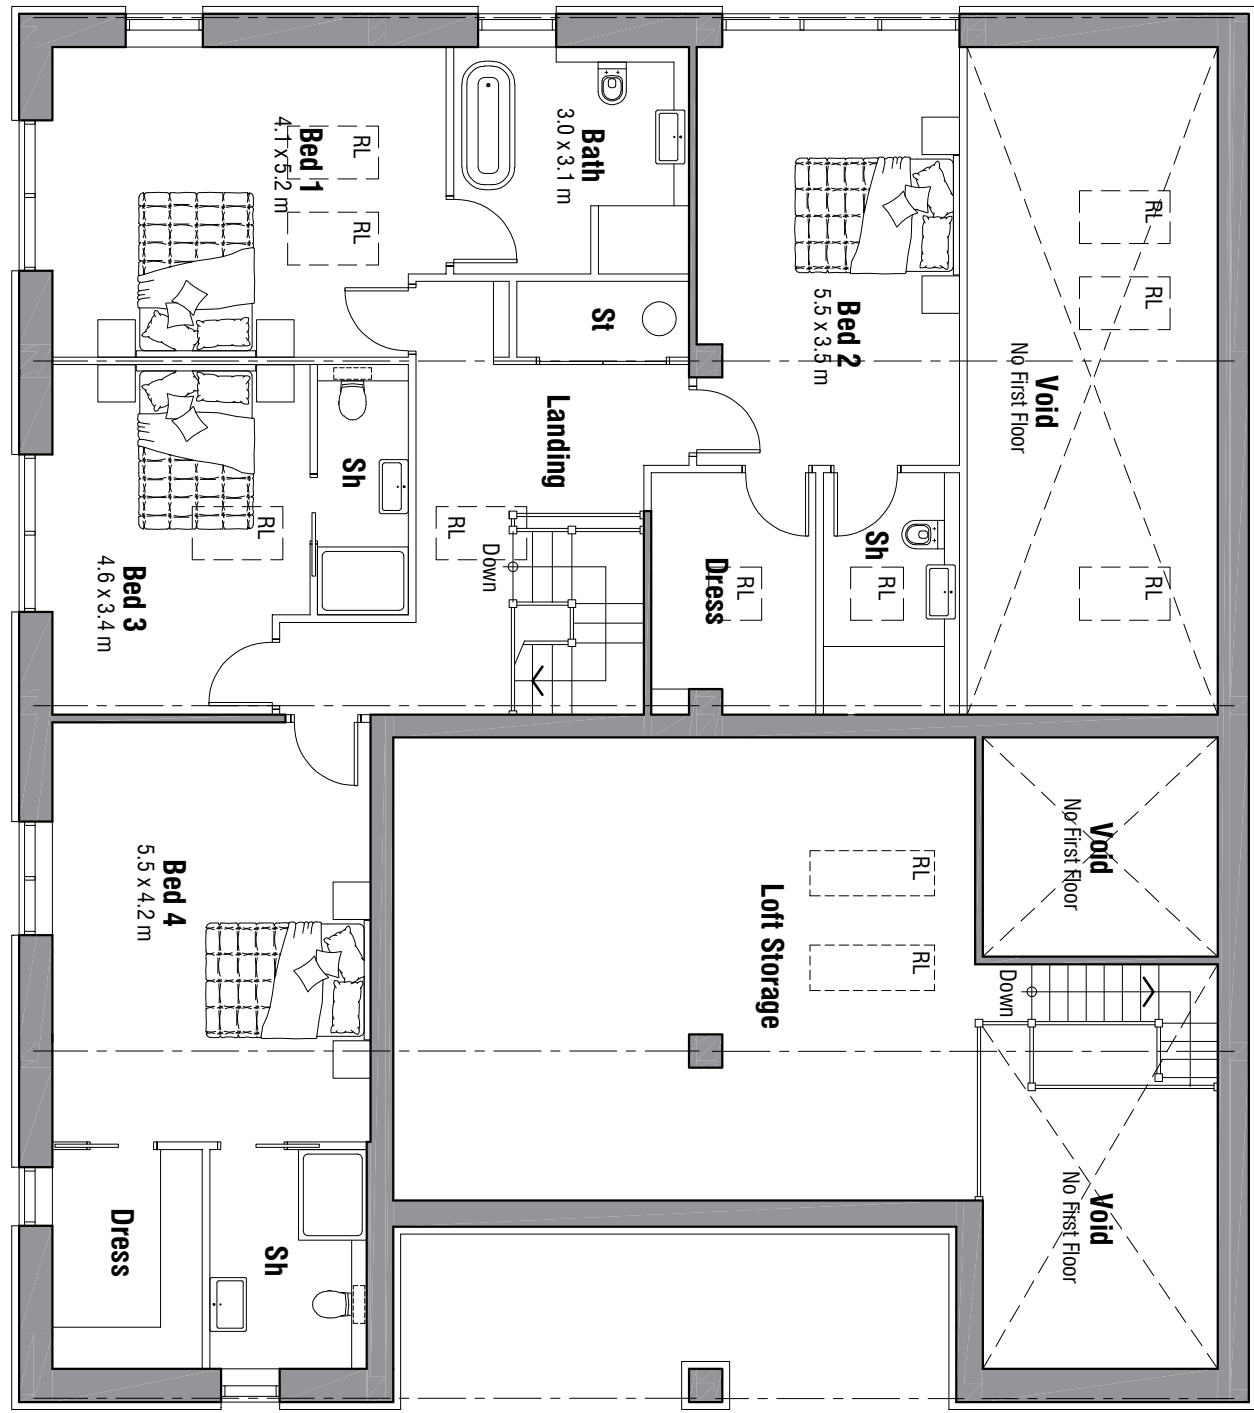

First Floor Plan 1:100