
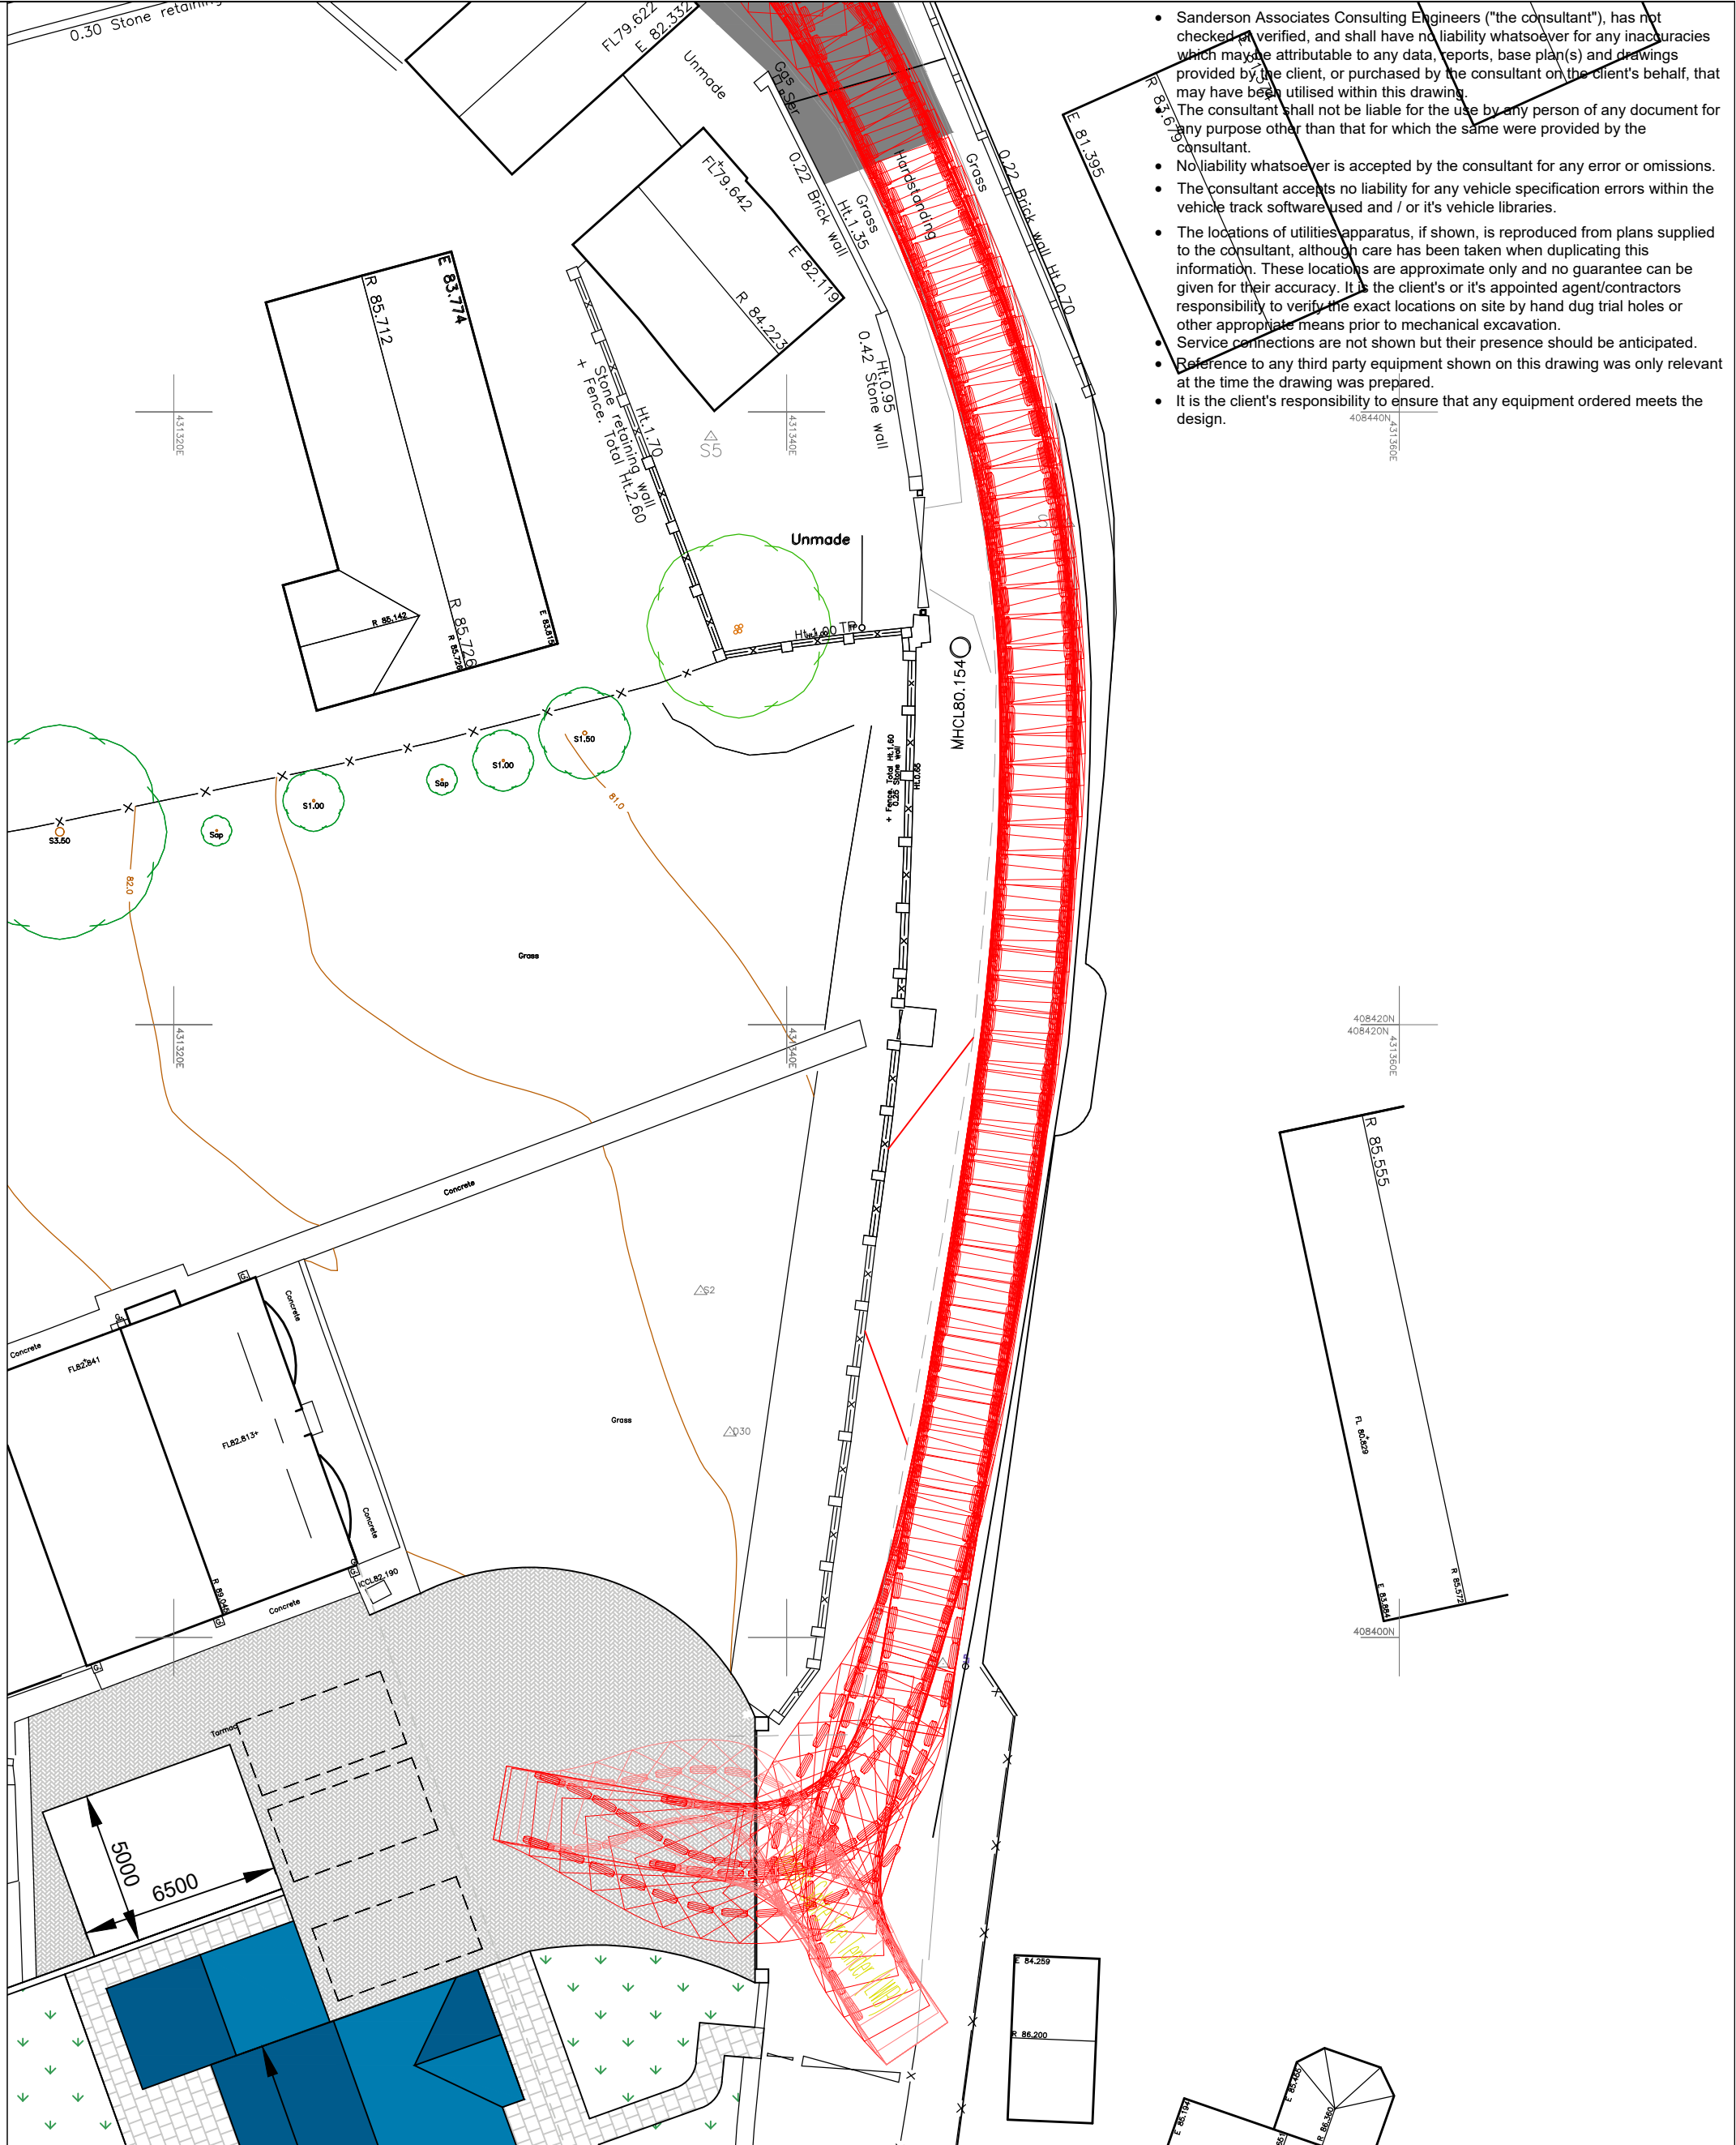


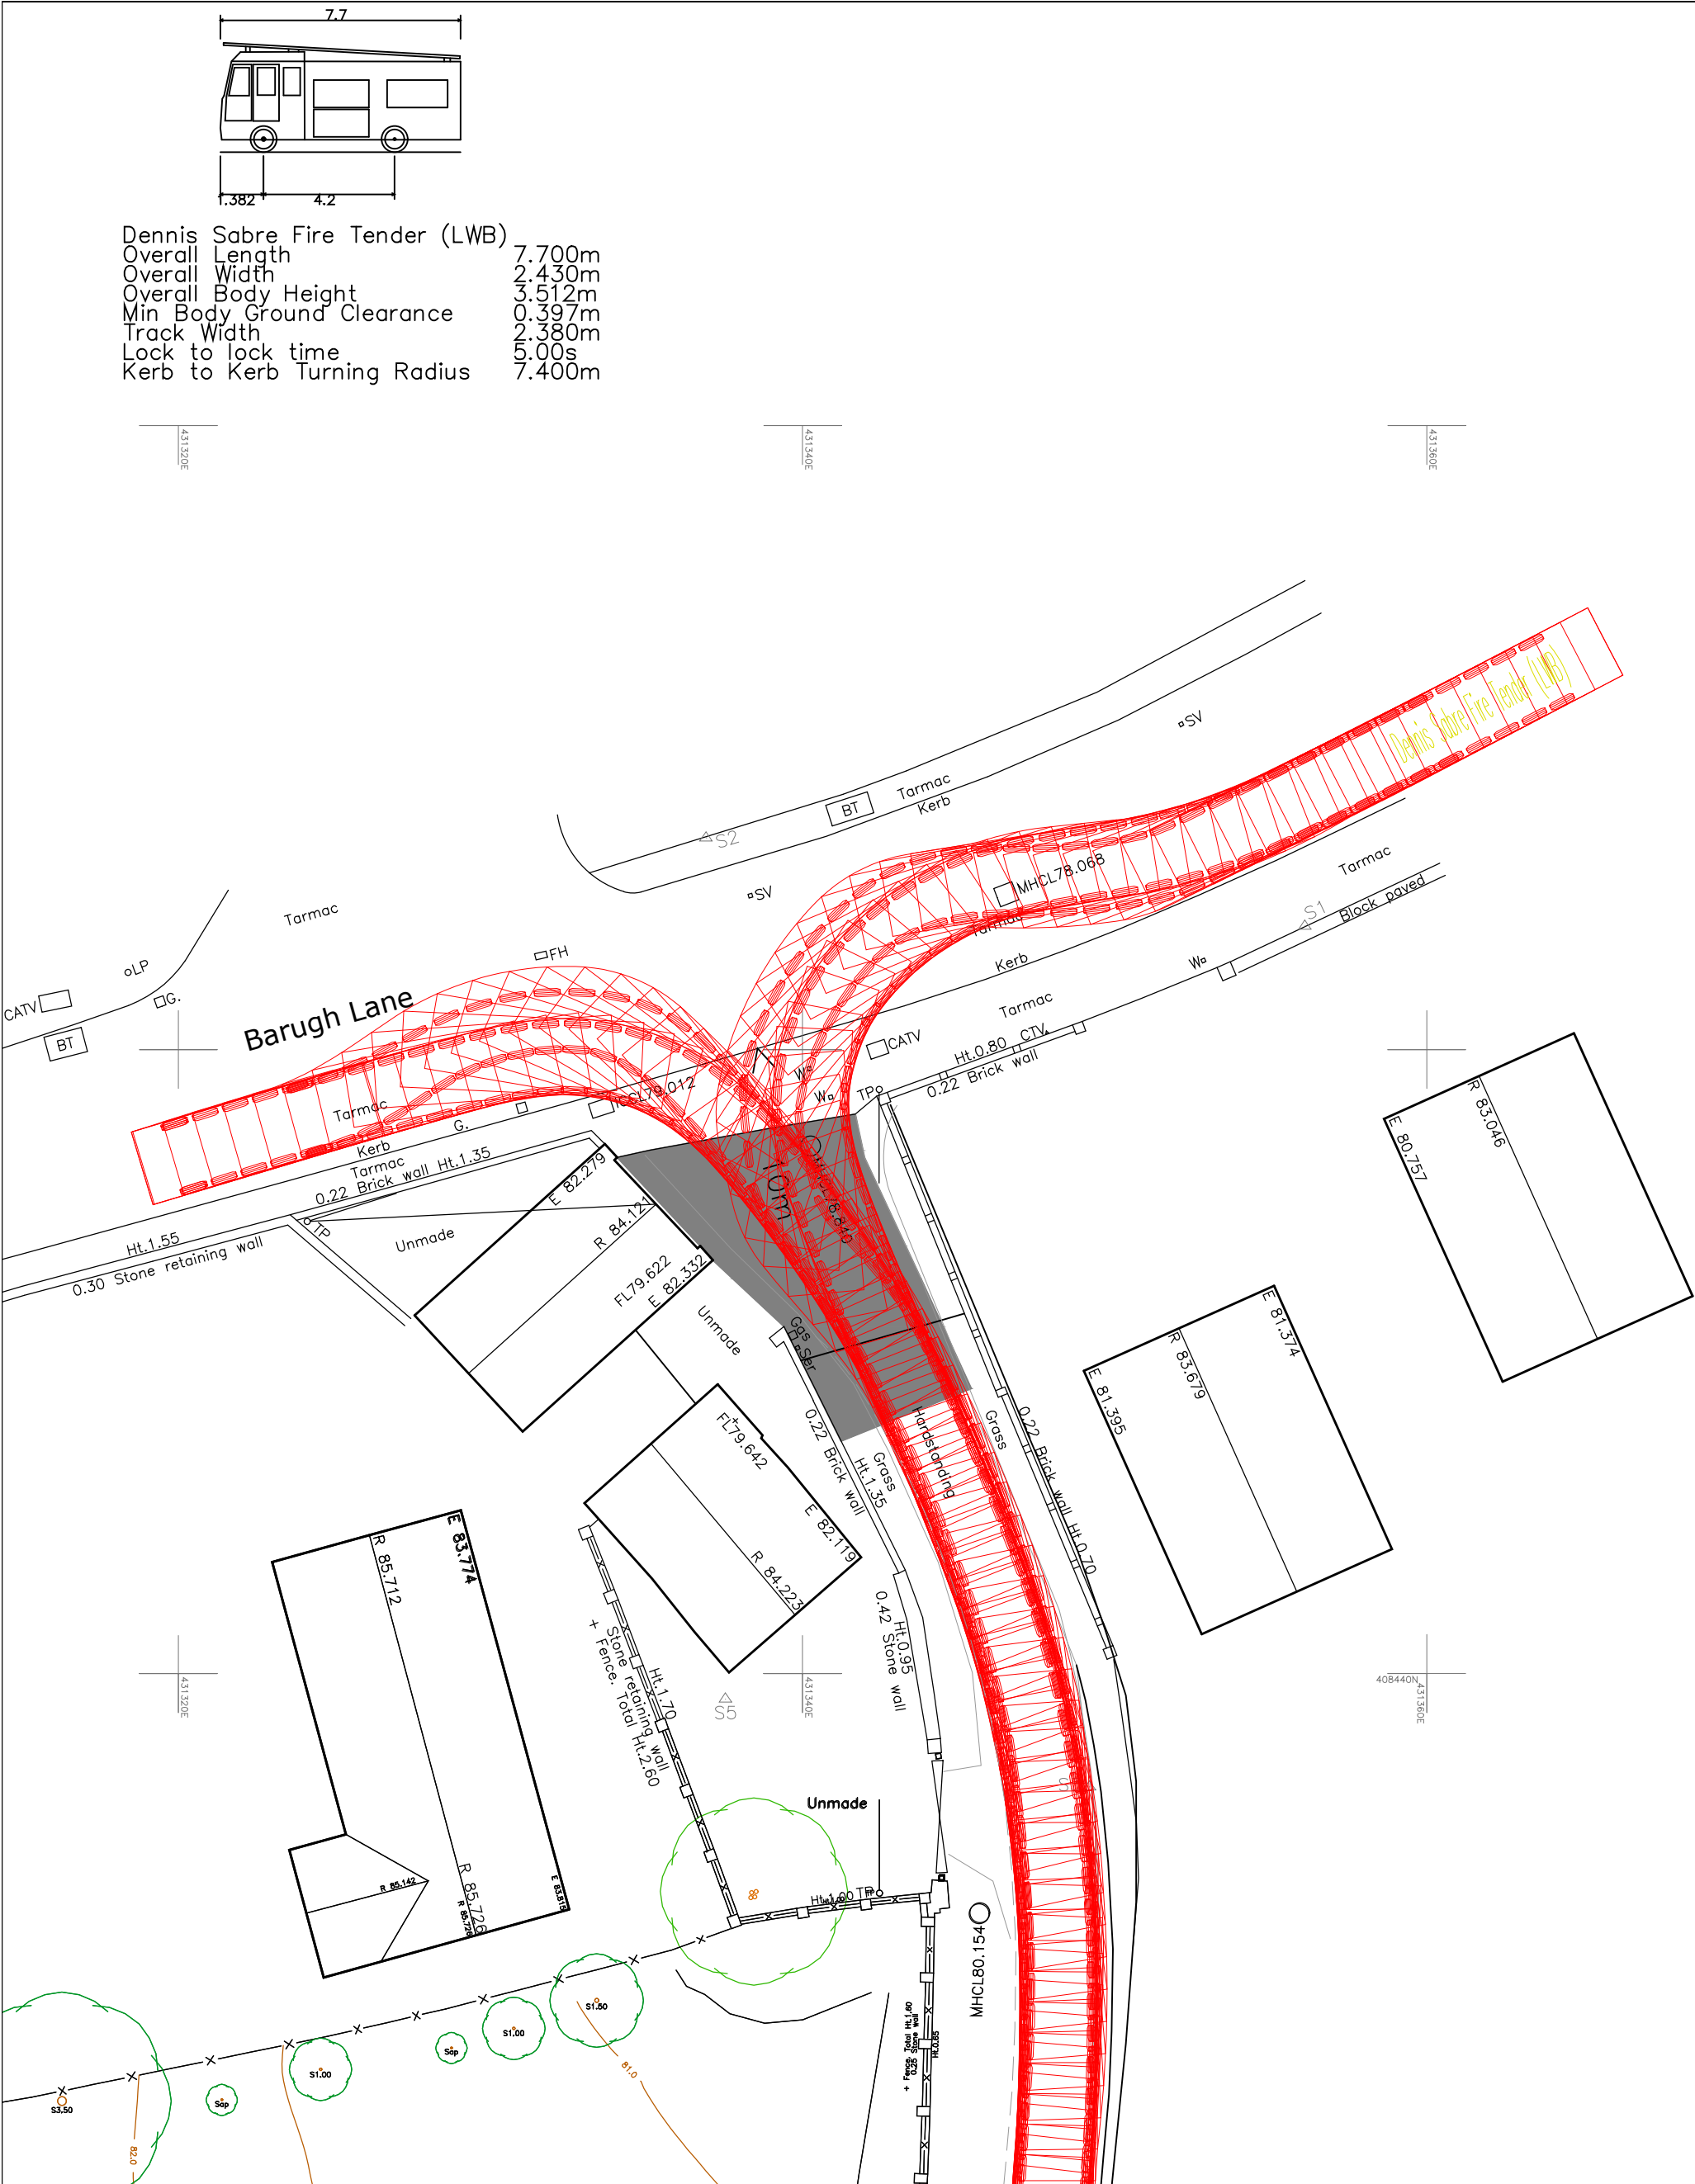

Sa sanderson associates consulting engineers Highways Traffic Transportation Water T 01924 844080 mail@sandersonassociates.co.uk F 01924 844081 www.sandersonassociates.co.uk	Client	Project Title	Drawing Title	A	Layout amendments	AA	15.12.23	KS	Scale 1:500	Drawn By LY	
	David Reed	Barugh Lane, Barnsley	Proposed Swept Path of Fire Tender Vehicle						Drawing Size A2	Checked By AA	
									Date 10 November 2022	Approved By AA	
									Drawing Number		Rev
									151762-002		A
					Rev	Amendment	Drawn	Date	Checked		