
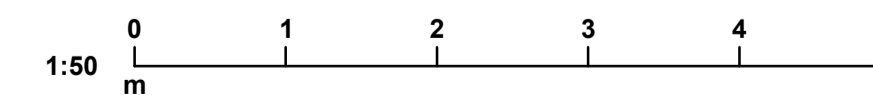


THIS DRAWING IS NOT TO BE USED FOR CONSTRUCTION PURPOSES.

DRAINAGE DETAILS SUBJECT TO DETAIL DESIGN & SITE INVESTIGATION.

RED LINE DENOTES APPLICATION BOUNDARY, SITE OWNERSHIP SUBJECT TO CONFIRMATION BY OTHERS

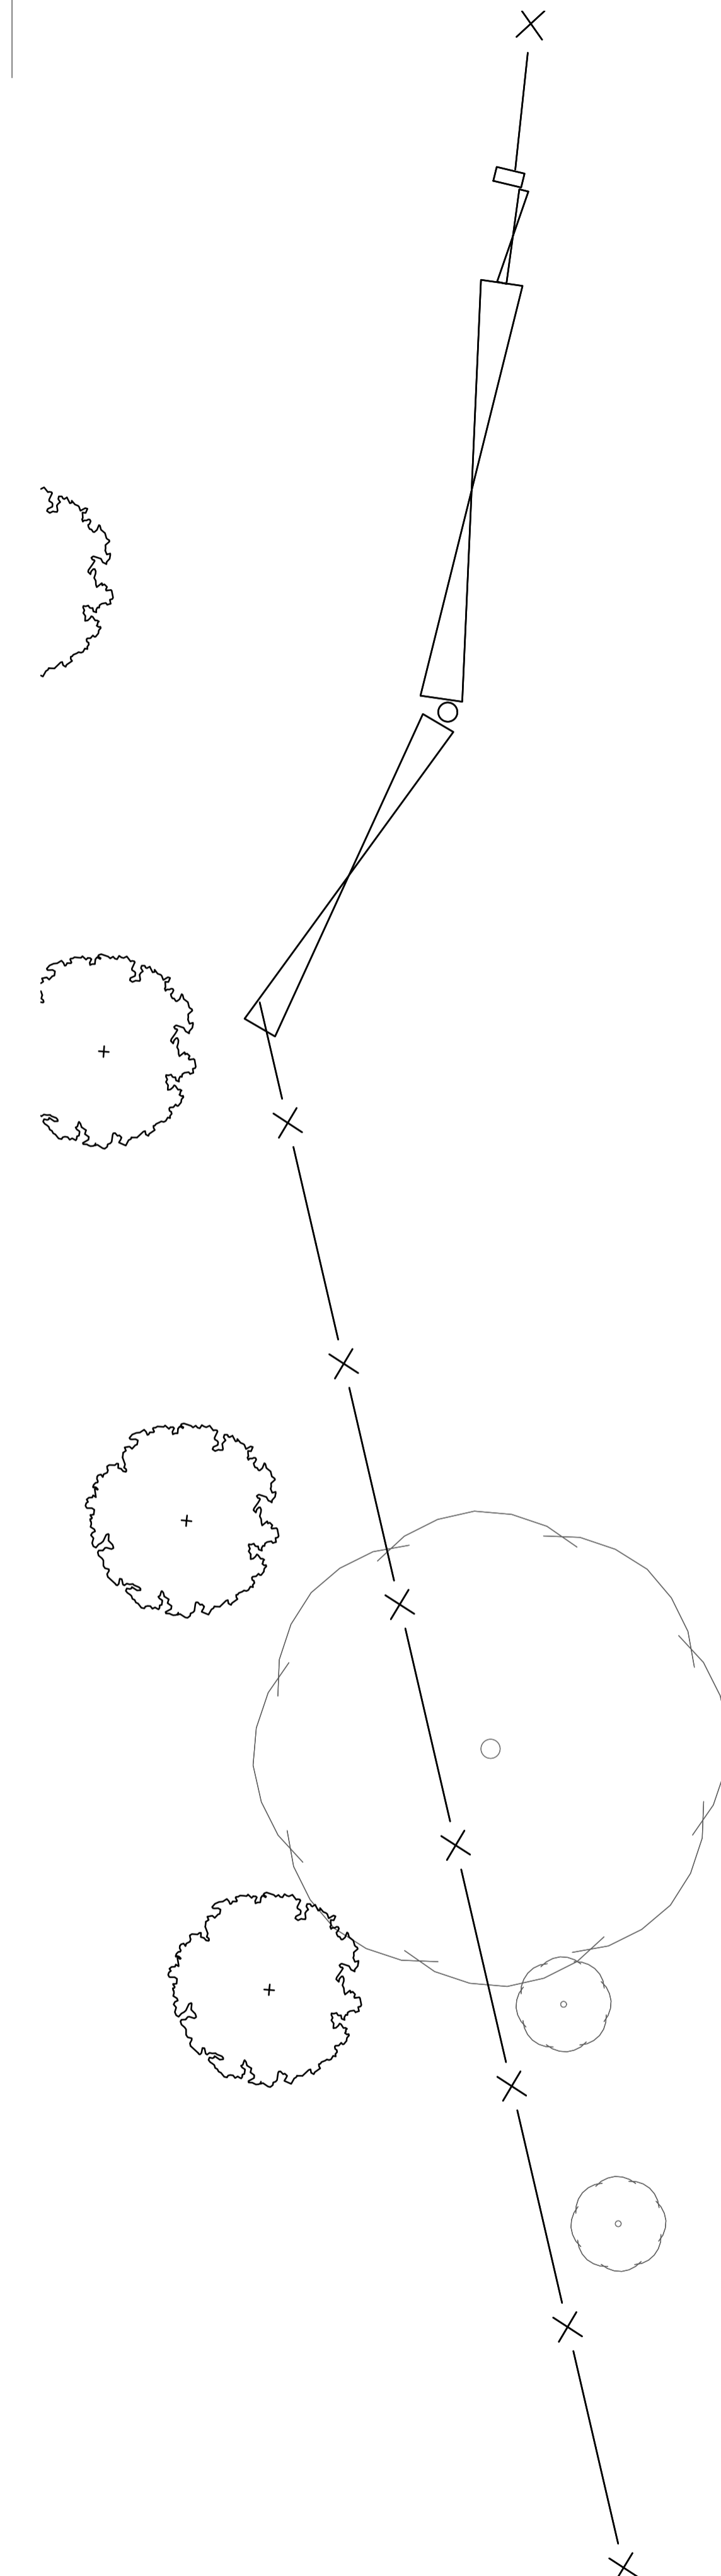

Rev: A Rev Date: 16.12.2025 Drawn By: AJ
Rev Details:
Updated house size according to planners comments
Rev: - Rev Date: 28.08.2025 Drawn By: AR
Rev Details:
Initial issue

PLANNING DRAWING

