



PLAN AND EXISTING ELEVATIONS OF 'BROOKFIELD' LEE LANE, MILLHOUSE GREEN, PENISTONE.

FOR MR ANTHONY CRABTREE.


SCALE :- 1 - 100.

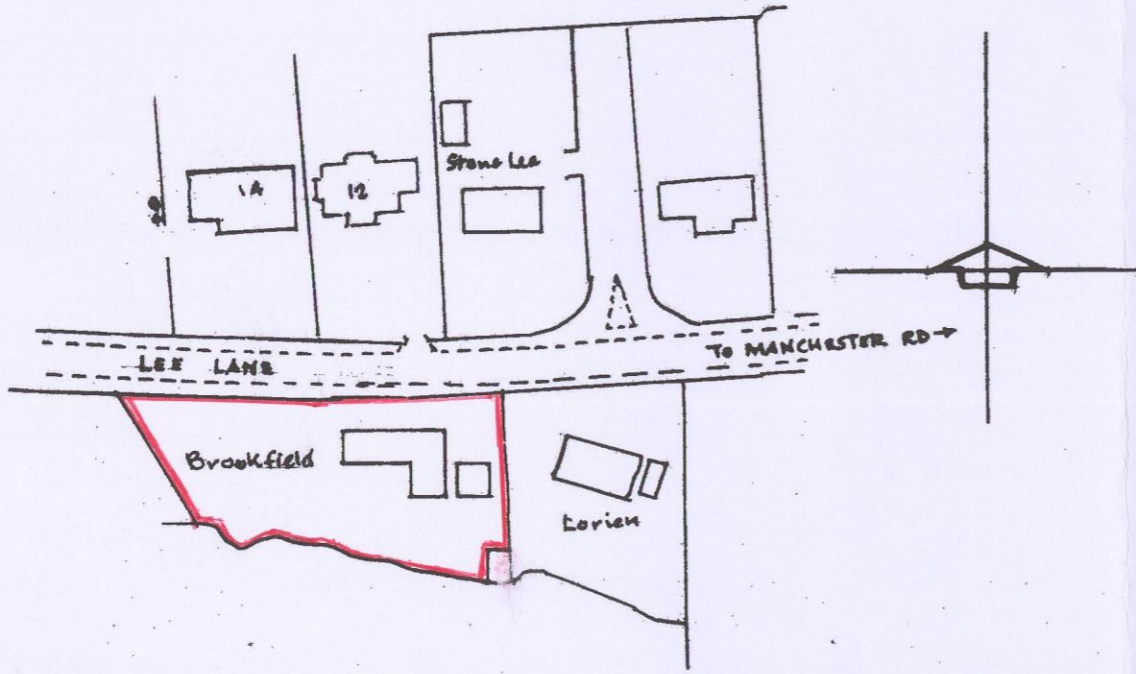


SITE PLAN 1/1250.

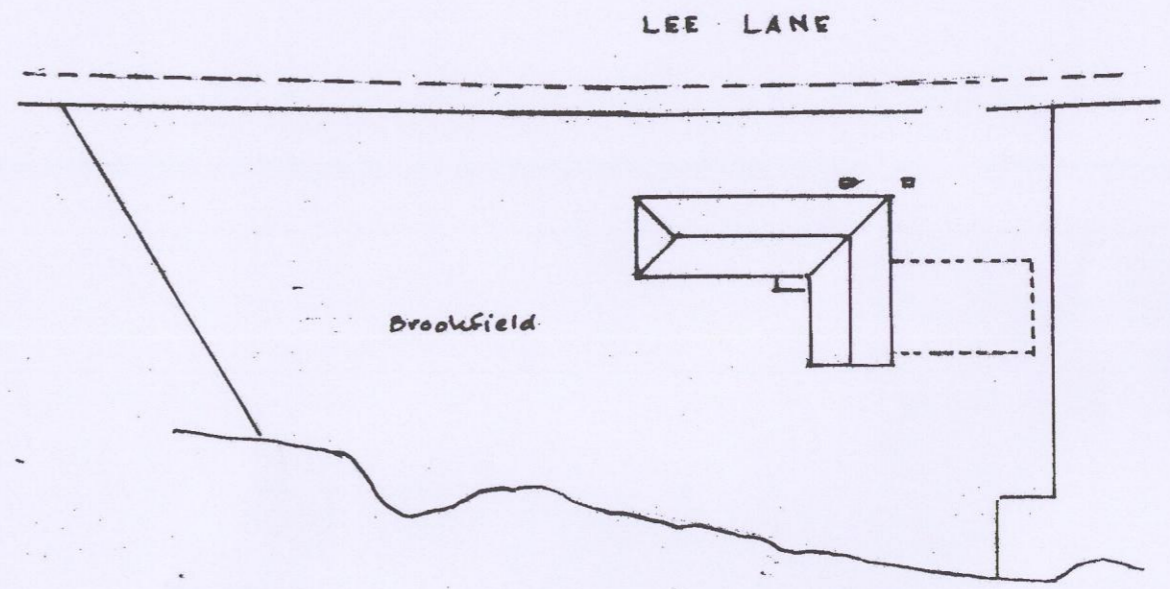


BLOCK PLAN 1/500.

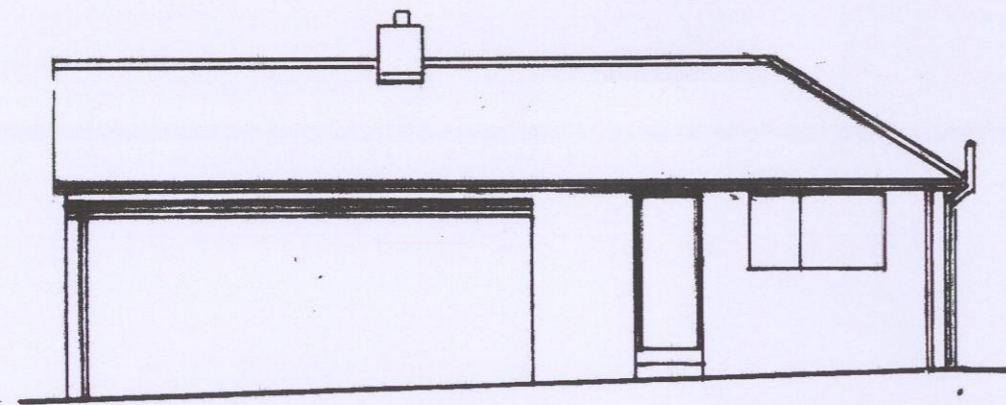


SIDE ELEVATION

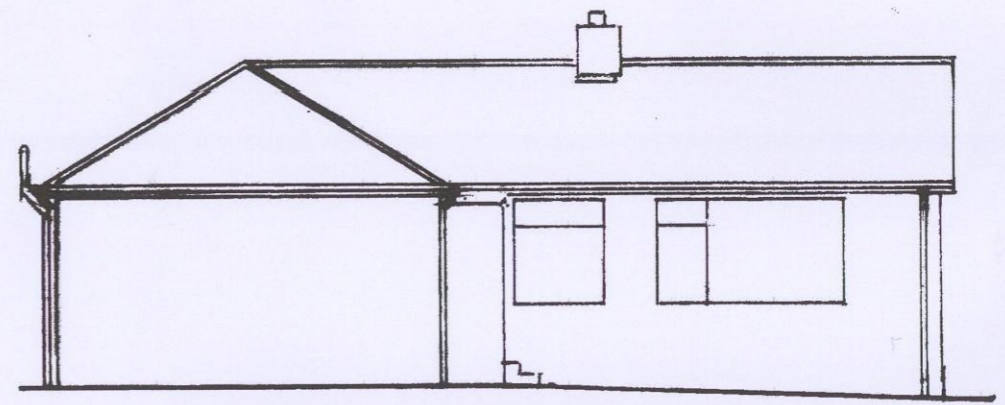


SIDE ELEVATION

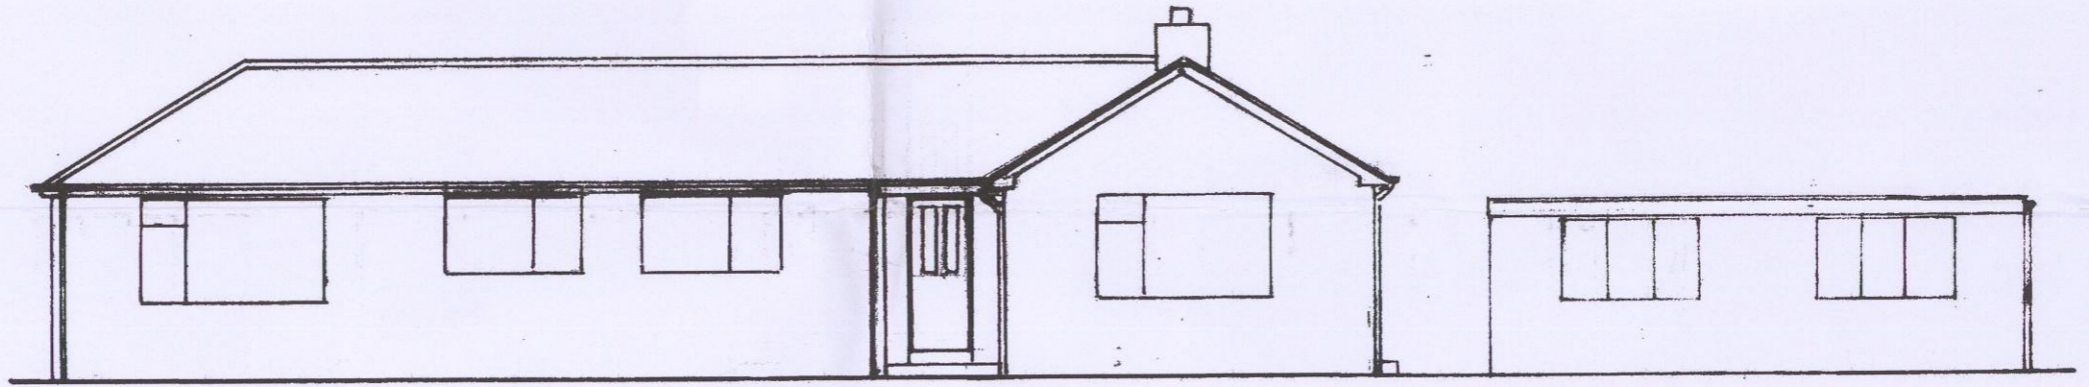

REAR ELEVATION

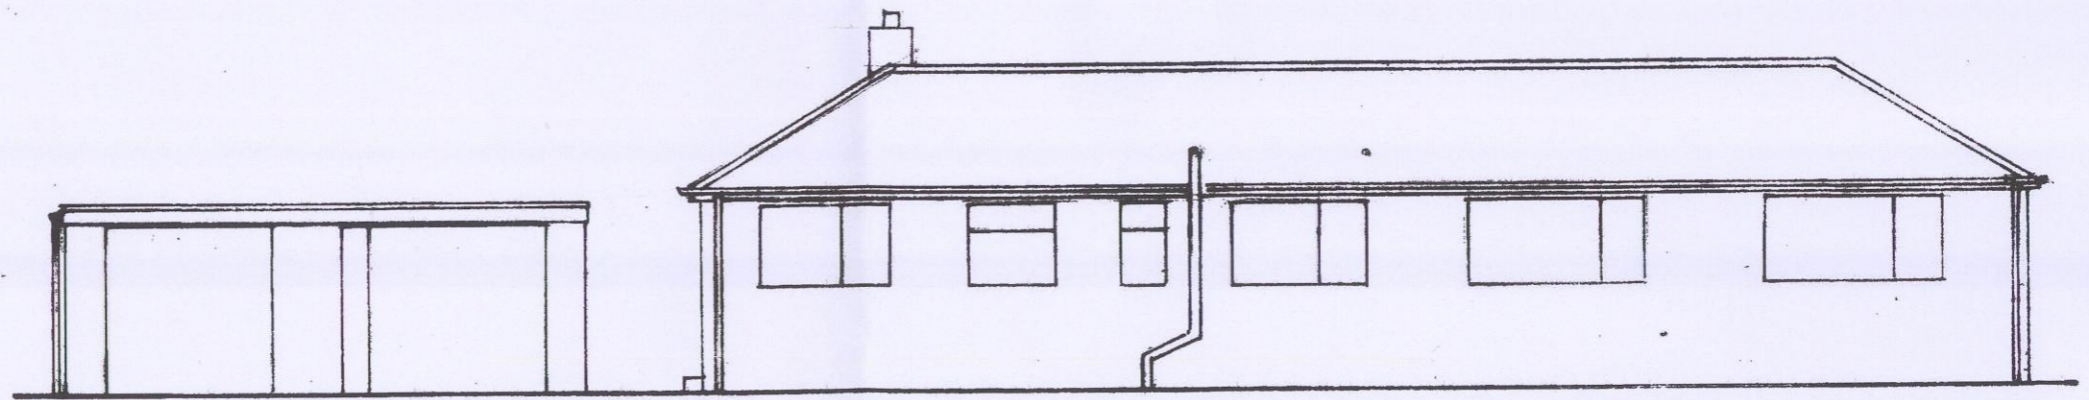

FRONT ELEVATION

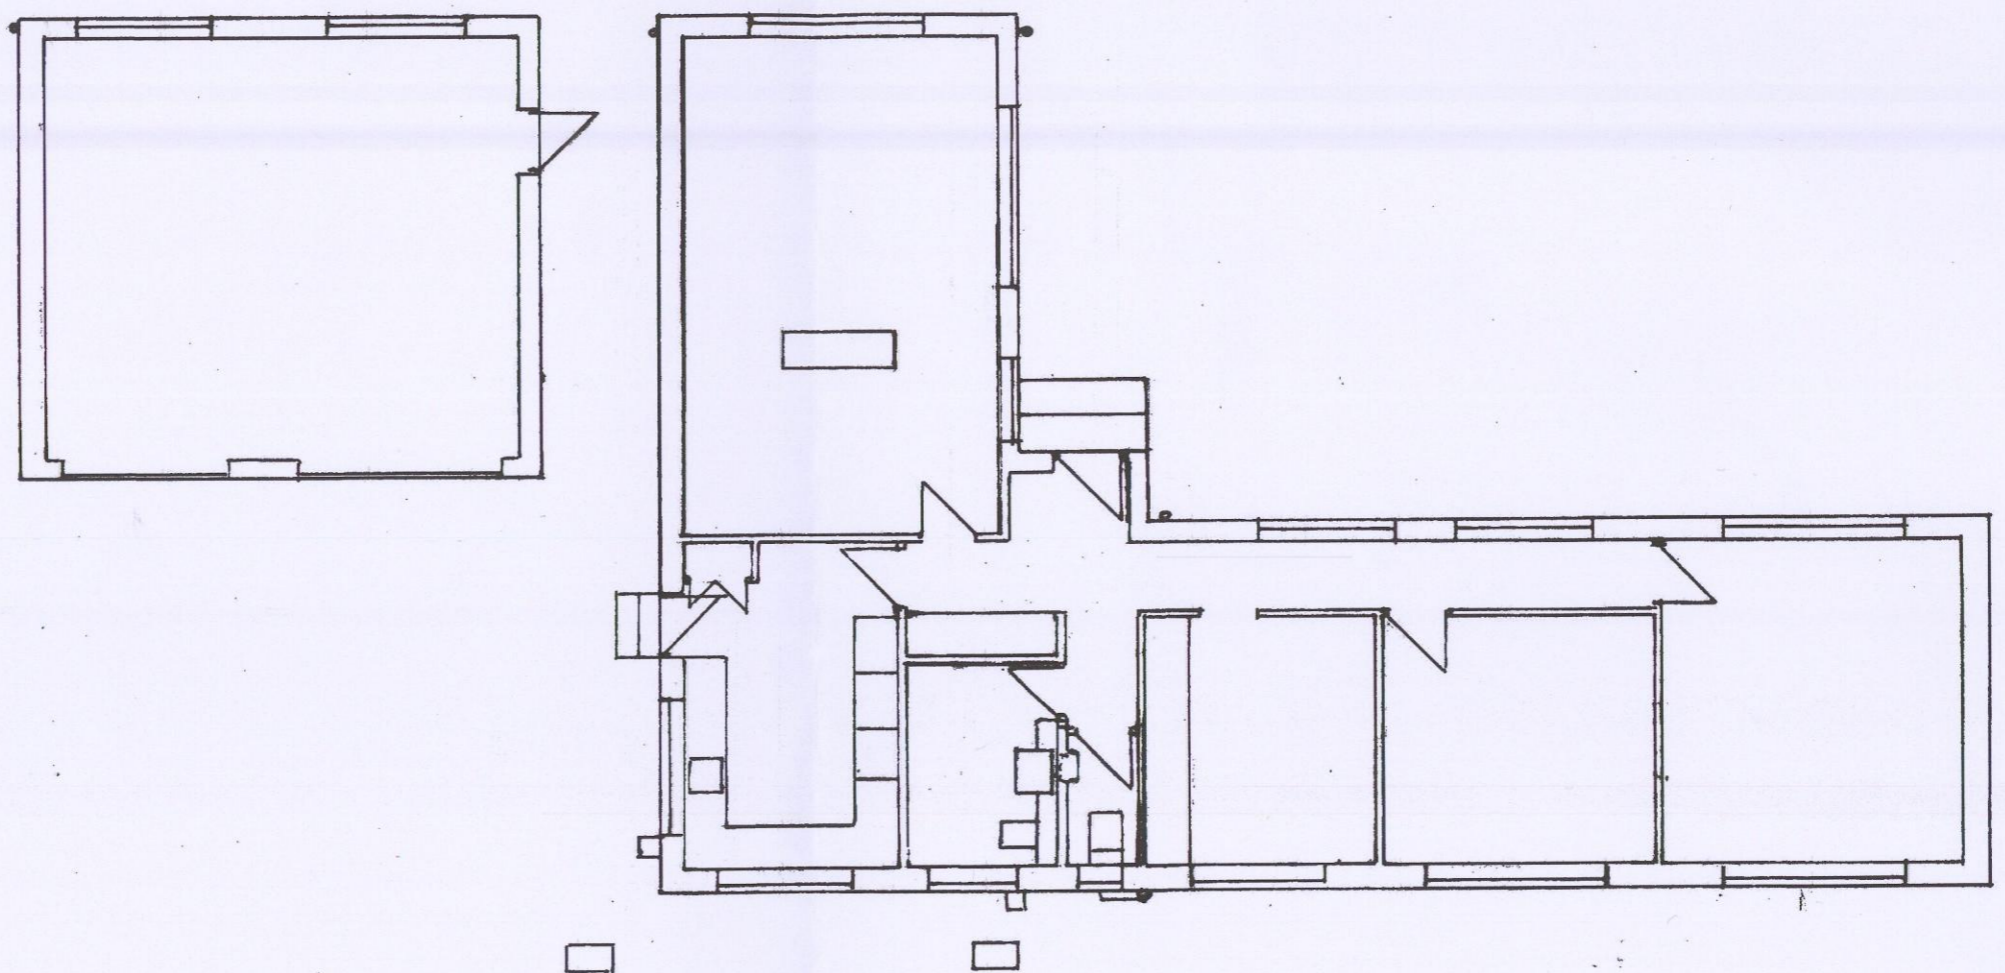

EXISTING PLAN

