



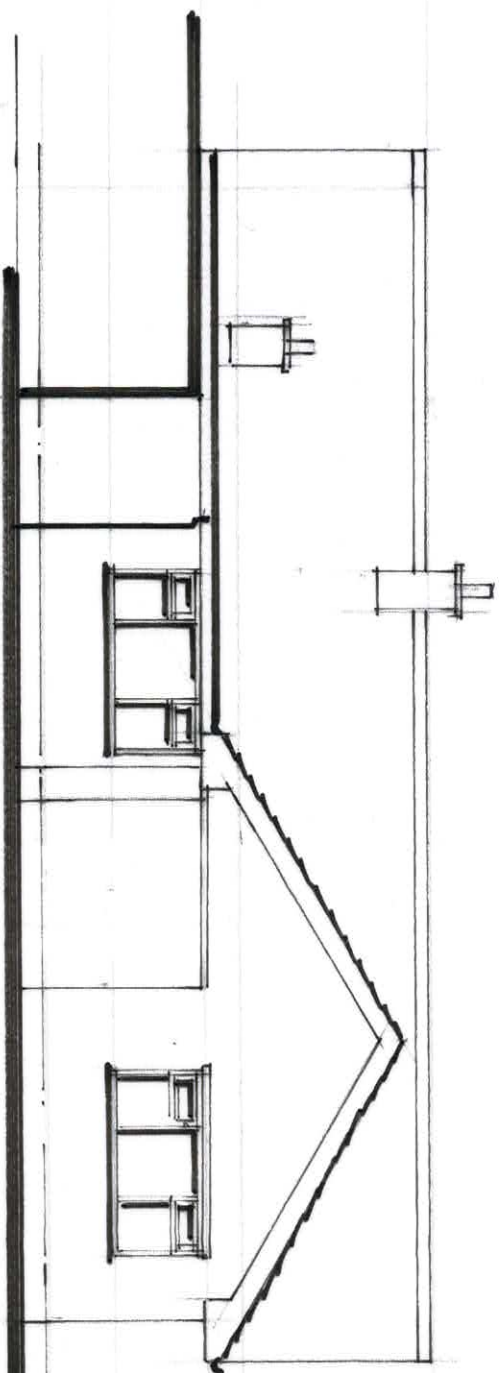


Front Elevation

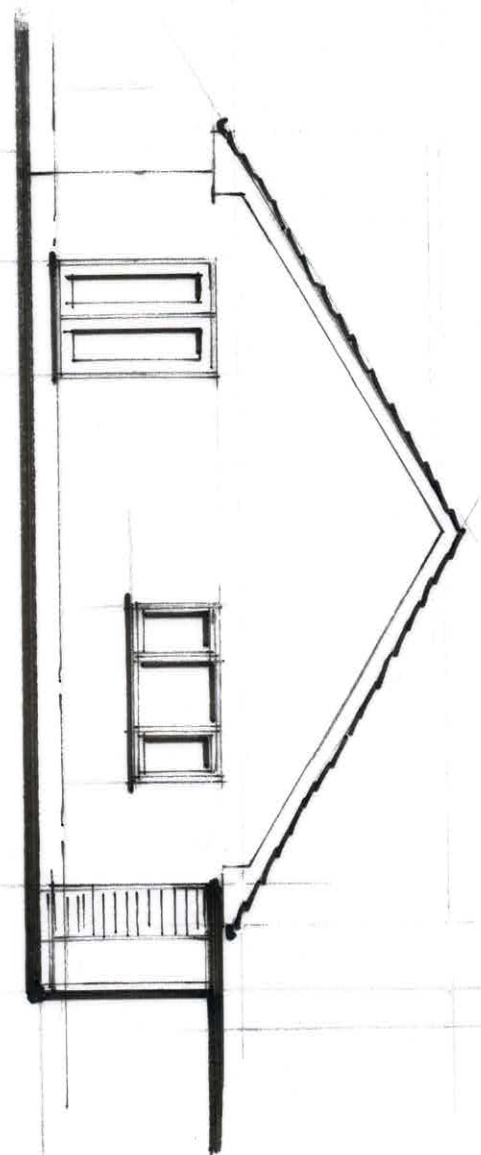


Side Elevation on B

Greystones
Church lane
Cawthorne
Barnsley

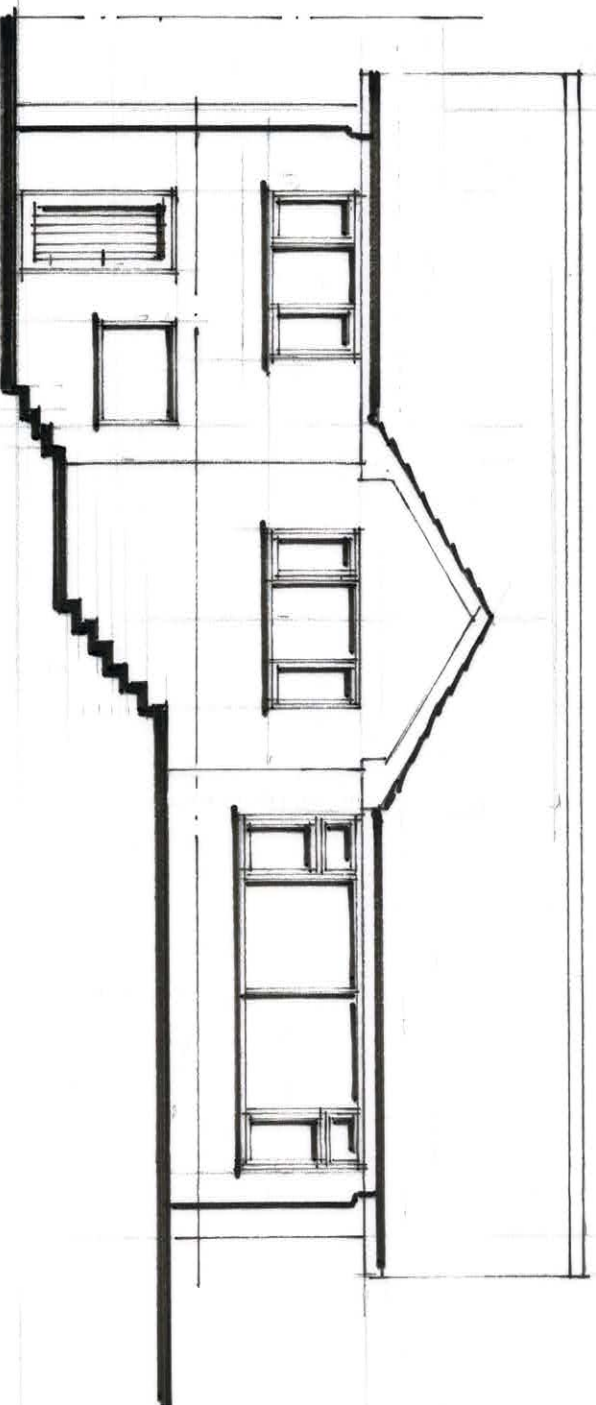

Rear Elevation

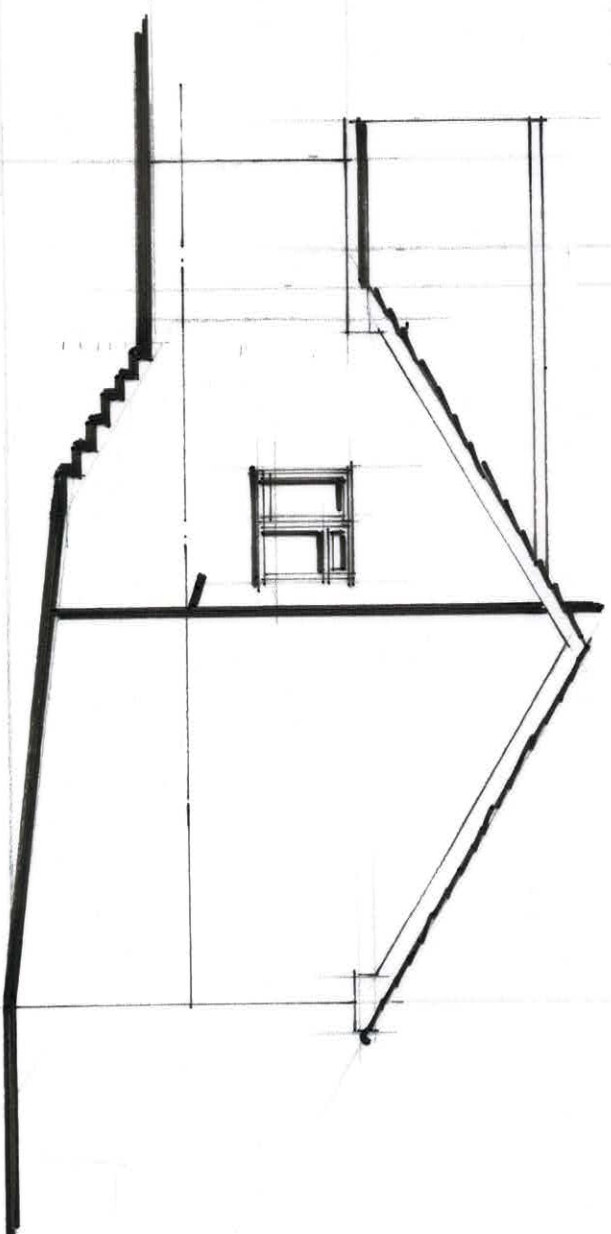

Side Elevation on A

Existing Elevations

1 : 100 @ A3