


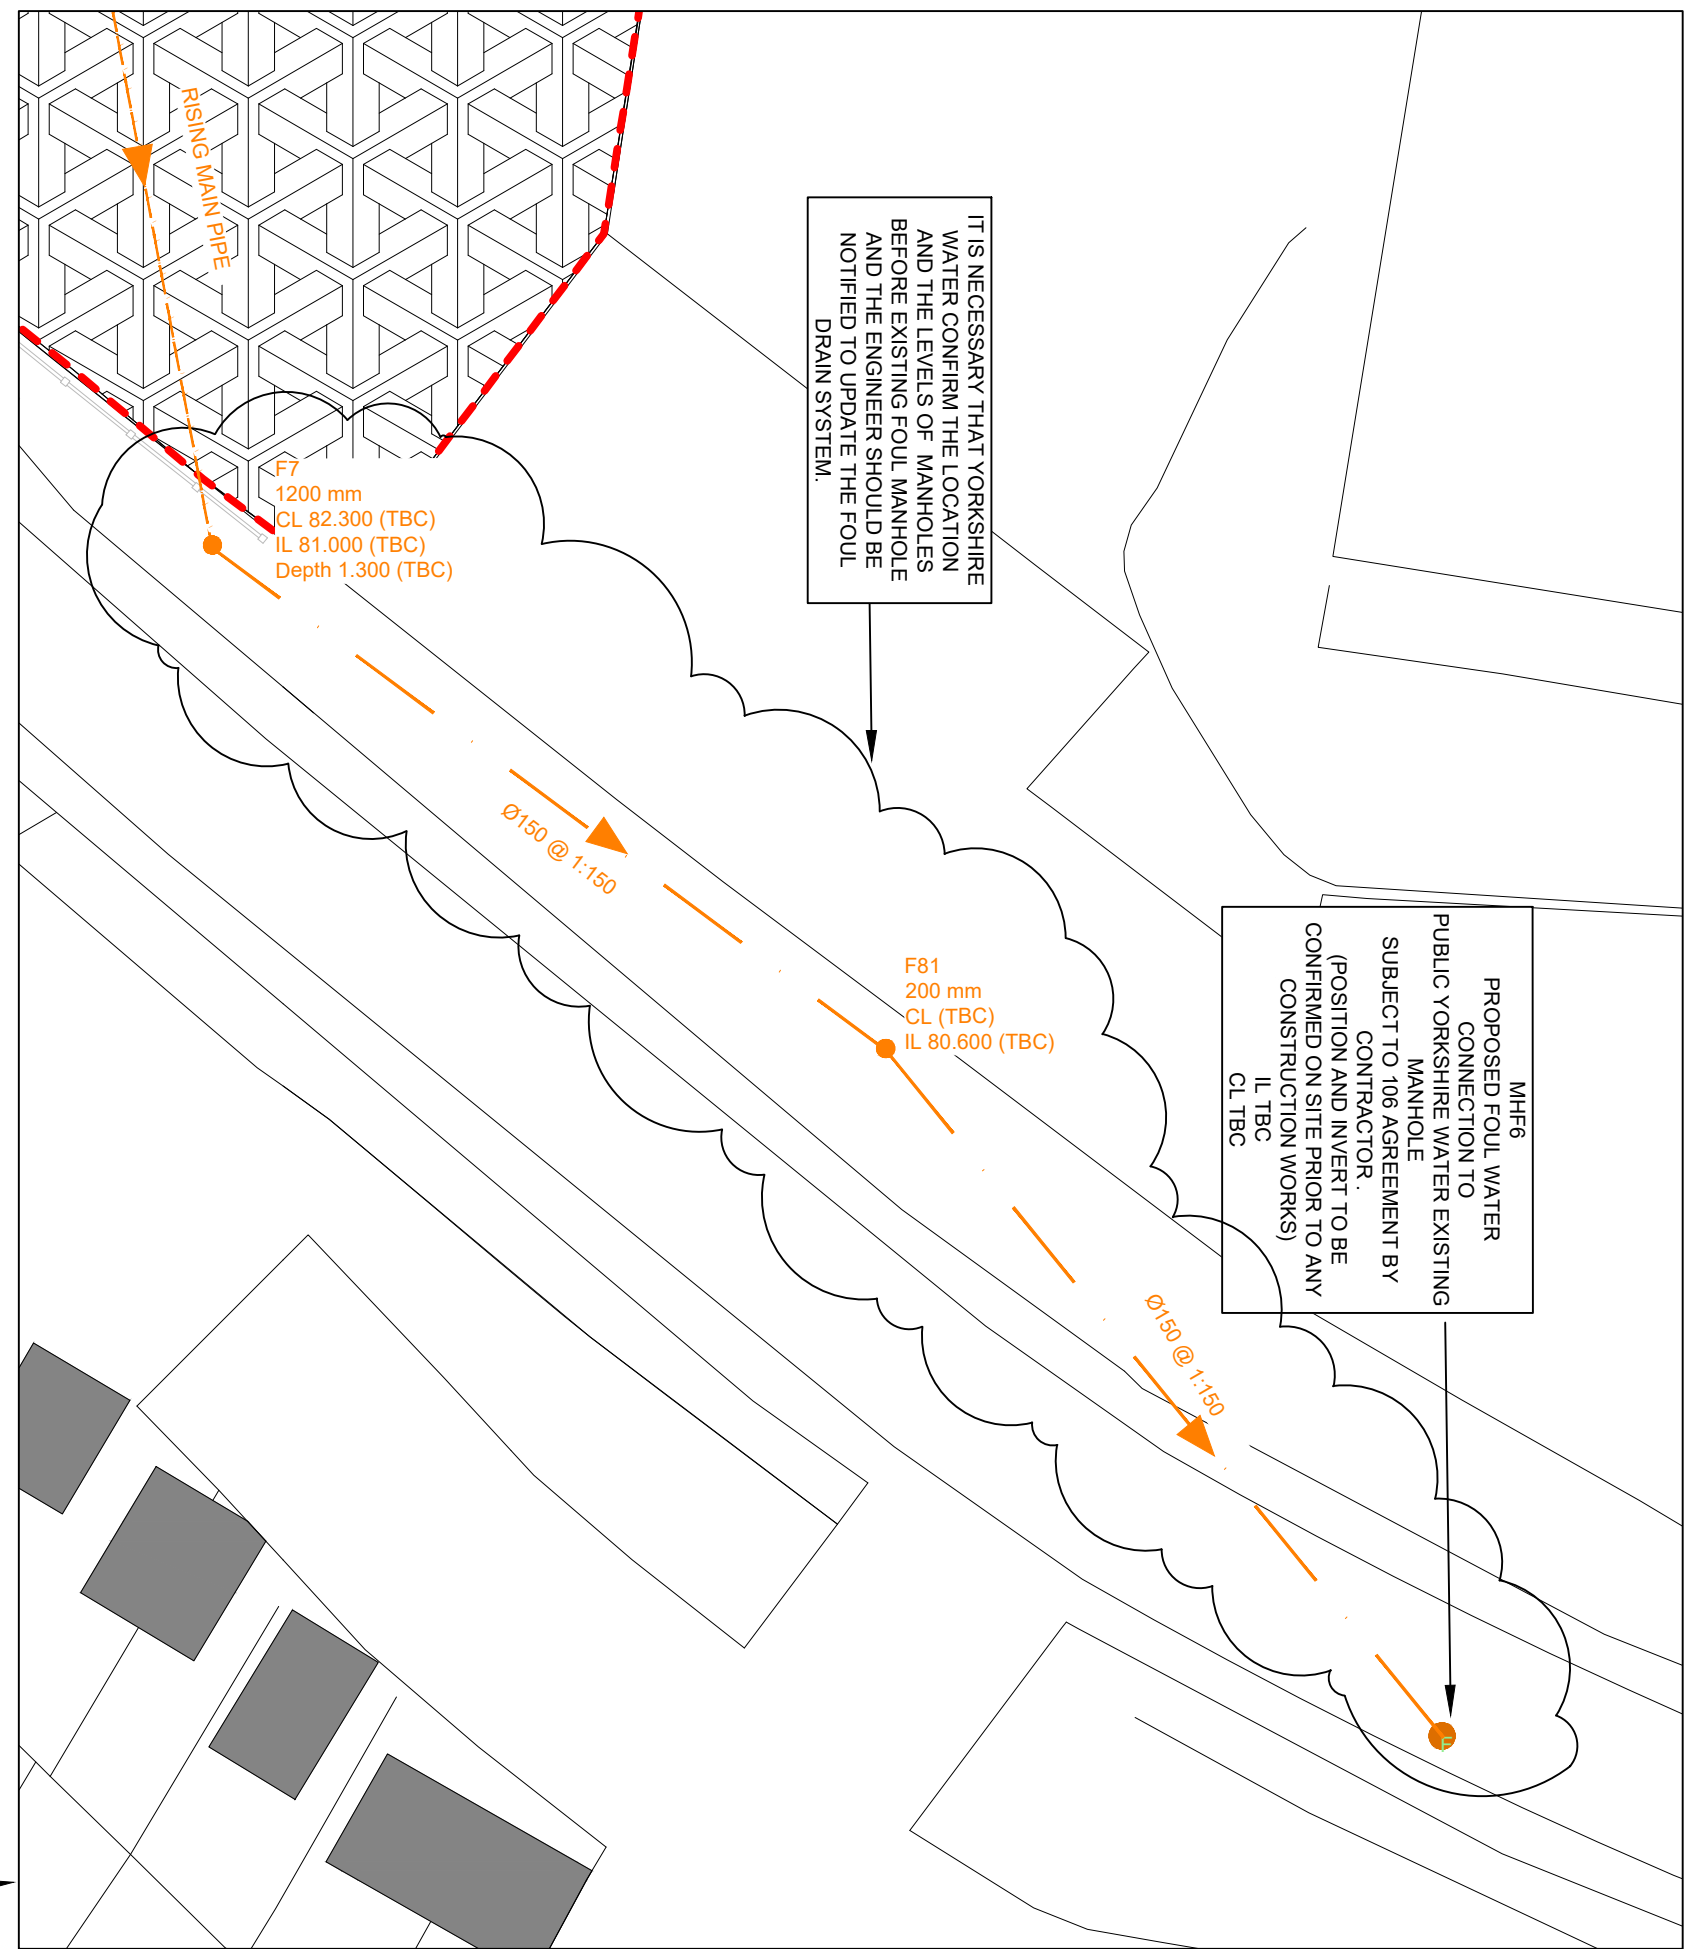

P1	FIRST ISSUE	12.10.23	MM	KH	KH
Rev	Description	Date	By	Chk	App



Alan Wood & Partners

**Leeds Office
Suite 26 Brabazon House
Turnberry park
Morley
Leeds
LS27 7LE**

**Consulting Civil
& Structural Engineers
Project Managers
Building Surveyors**

Hull	T. 01482 442138
Lincoln	T. 01522 300210
London	T. 02071 860761
Scarborough	T. 01723 865484
Sheffield	T. 01142 440077
York	T. 01904 611594

Project: BIRTHWAITE BUSINESS PARK

Client: **PREMDOR CROSBY LTD**

Drawing: **PROPOSED DRAINAGE STRATEGY-FOUL
WATER-UNIT A & UNIT B**

Role: CIVIL ENGINEER

Drawing Status: **FOR INFORMATION**

Job. no.	49145	Scale@ A1: 1:500	Rev.	P1
----------	-------	------------------	------	----

Project	Originator	Volume	Level	Type	Role	Number
BBP - AWP - XX - XX - DR - C - 3002						
