




New Ducting will not effect aesthetic of the street elevation. Ducting is rear of the building and it is not visible from the street.	All bolt connection to be with anti-vibration rubber to reduce transmission of vibration into the building.	Extraction Unit will be fixed inside the premises to reduce noise and disruption.
---	---	---

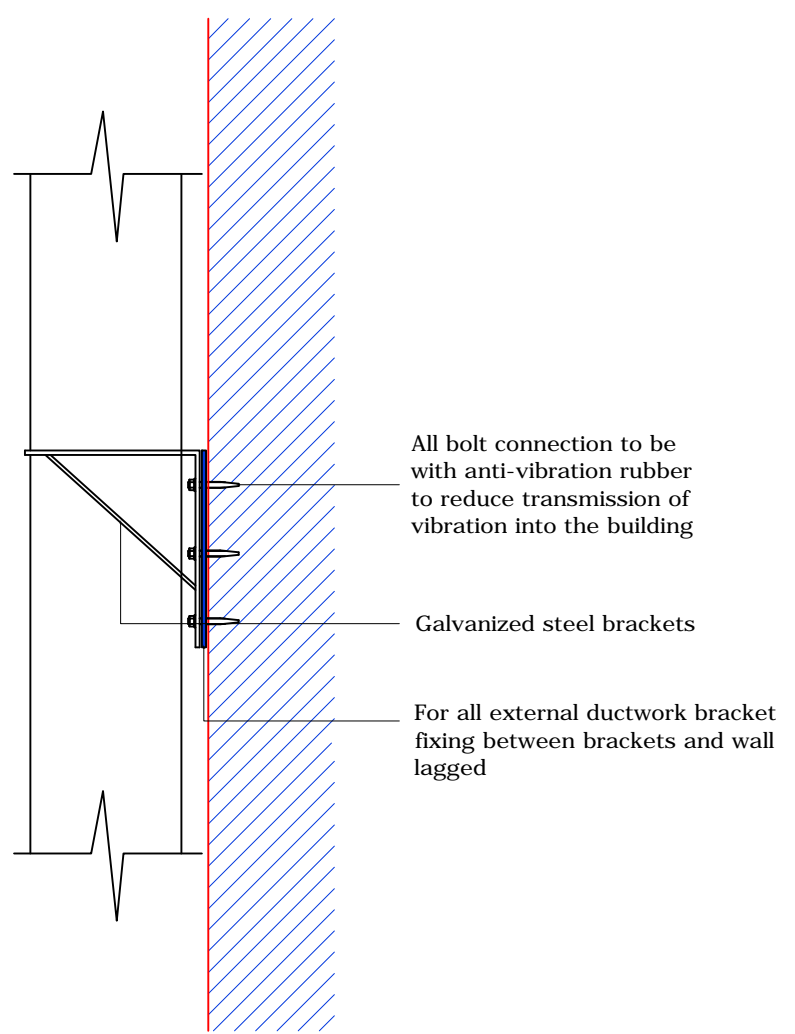

DUCT & BRACKET
Wall fixing details
Scale: 1:20

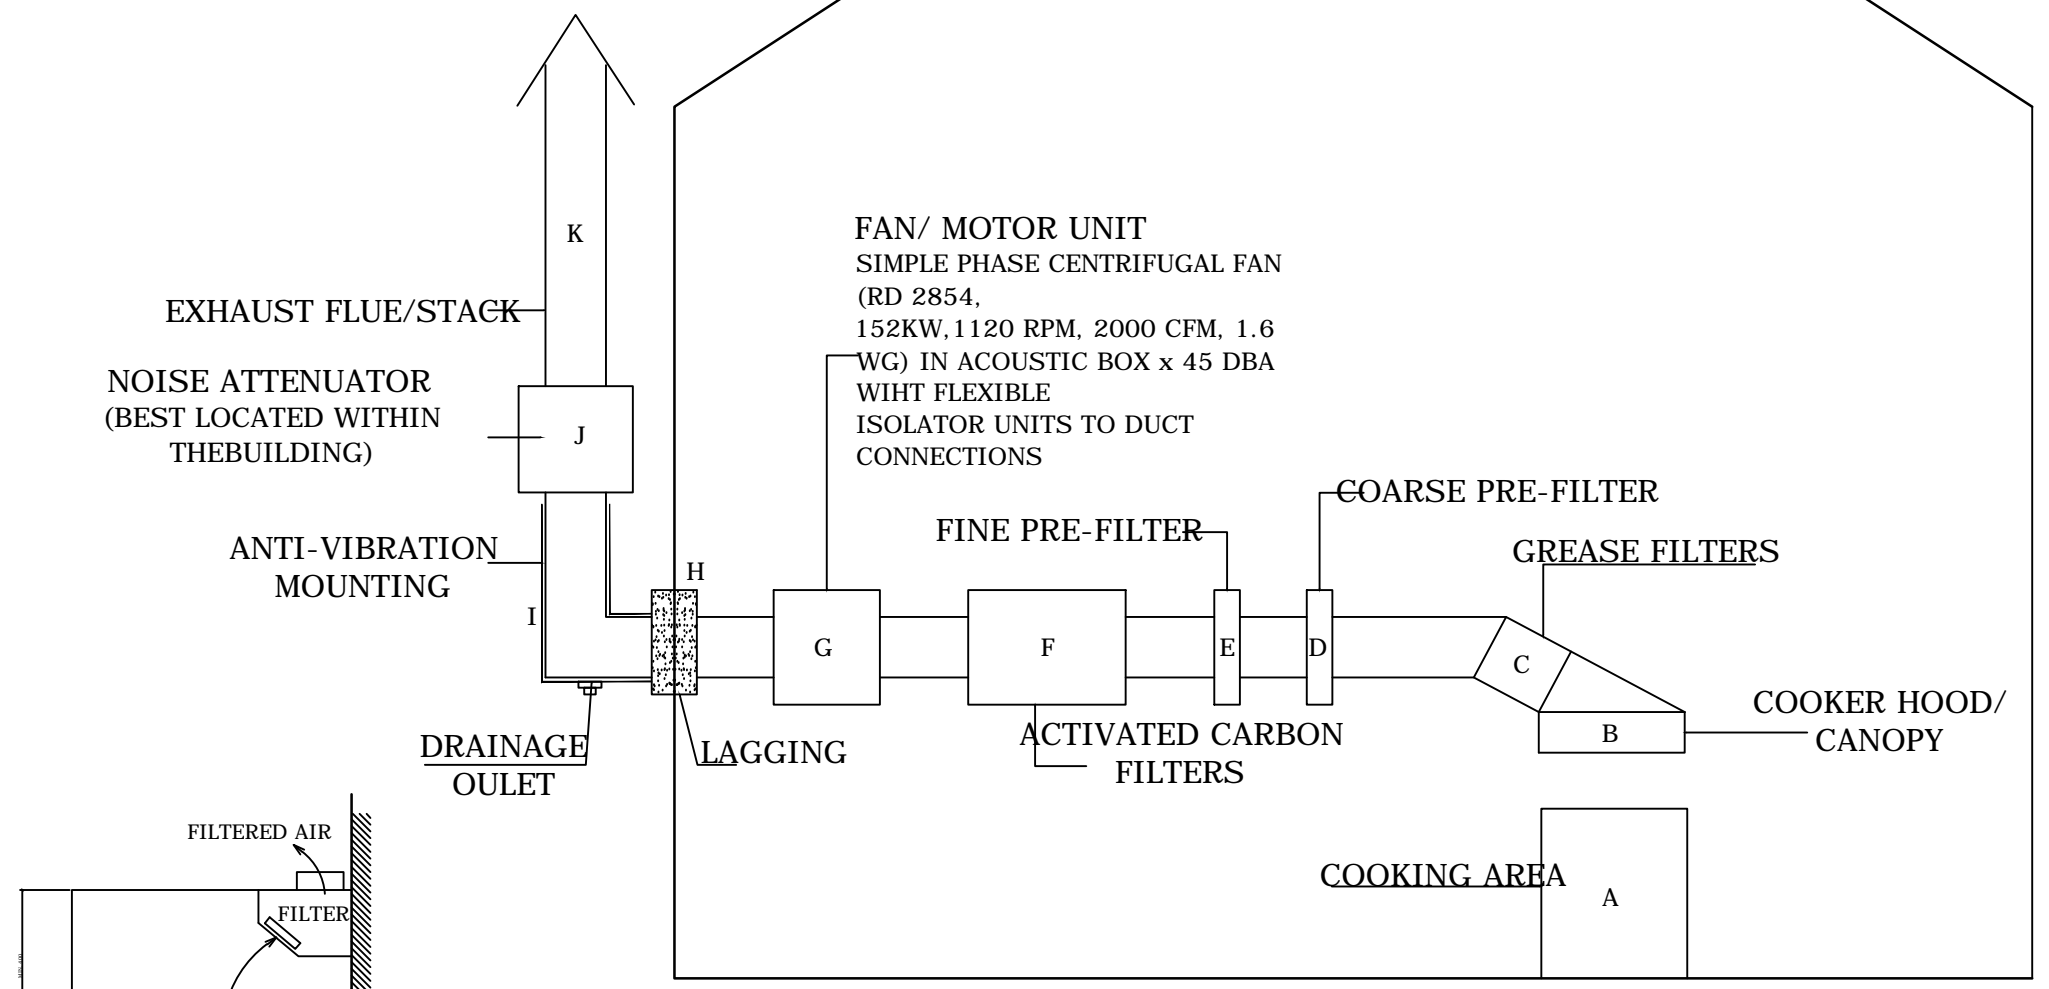

SCHEMATIC DIAGRAM OF A TYPICAL KITCHEN VENTILATION SYSTEM

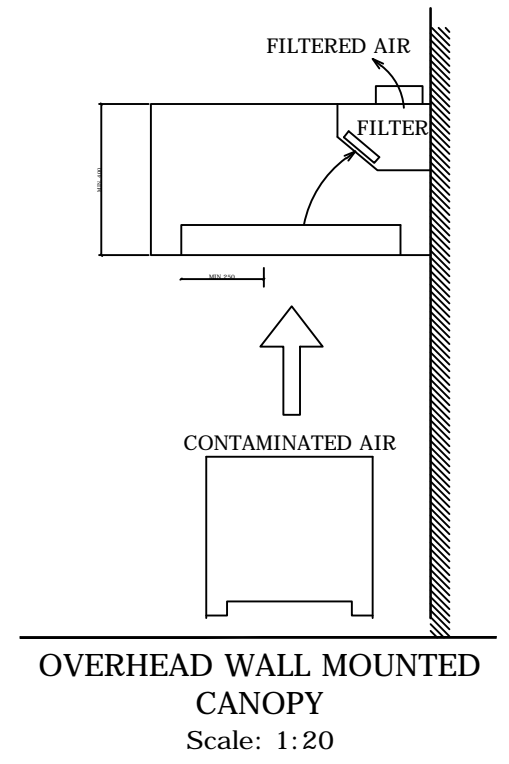

Drawing Title *SCHEMATIC DIAGRAM OF A TYPICAL KITCHEN VENTILATION SYSTEM *DUCTING & BRACKET DETAILS	Client: Dervis Basanmay	Revision: AUG 2013	ARCH PLANNING & LICENSING 33b Grand Parade, Green Lanes, Haringey, London N4 1LG Telephone: (020) 8809 2320 Mobile: (078) 4241 0527 E-Mail: info@archpl.co.uk Website: www.archpl.co.uk
	Address: 38 King Street, Hoyland, Barnsley, South Yorkshire S74 9JT	Scale: 1:100 @ A3	
	ALL DIMENSIONS TO BE VERIFIED ON SITE	13.0154.03.Drawing	