


Location Plan

Site Address: Bank Cottage, Thurgoland Bank, Thurgoland, Barnsley, S35 7BR

Date Produced: 14-Nov-2025

Scale: 1:1250 @A4

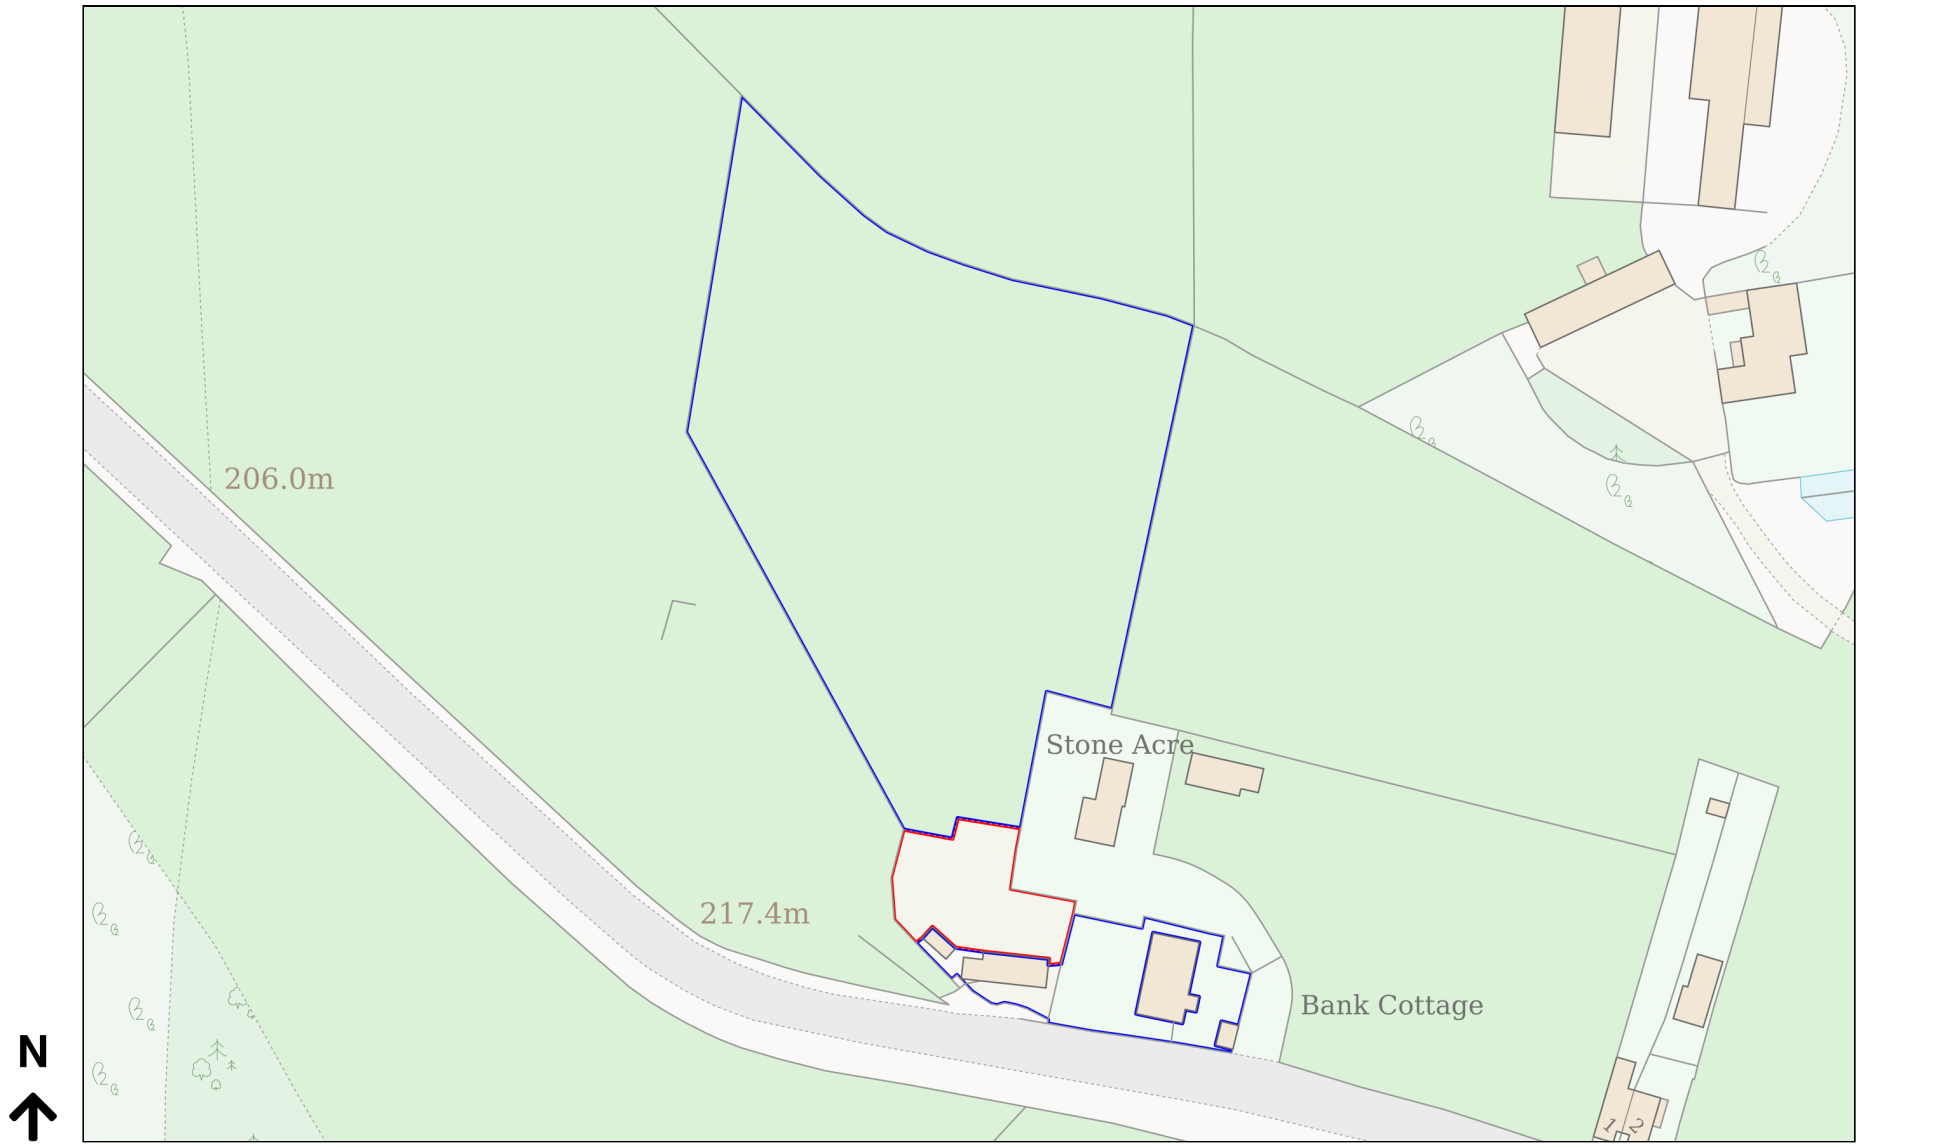

Planning Portal Reference: PP-14363742v1