

DESIGNER RISK INFORMATION
IN ADDITION TO THE HAZARDS/RISKS NORMALLY ASSOCIATED WITH THE TYPES OF WORK DETAILED ON THIS DRAWING, NOTE THE FOLLOWING:-
CONSTRUCTION:
MAINTENANCE/CLEANING:
DECOMMISSIONING/DEMOLITION:
IT IS ASSUMED THAT ALL WORKS WILL BE CARRIED OUT BY A COMPETENT CONTRACTOR WORKING, WHERE APPROPRIATE, TO AN APPROVED METHOD STATEMENT.

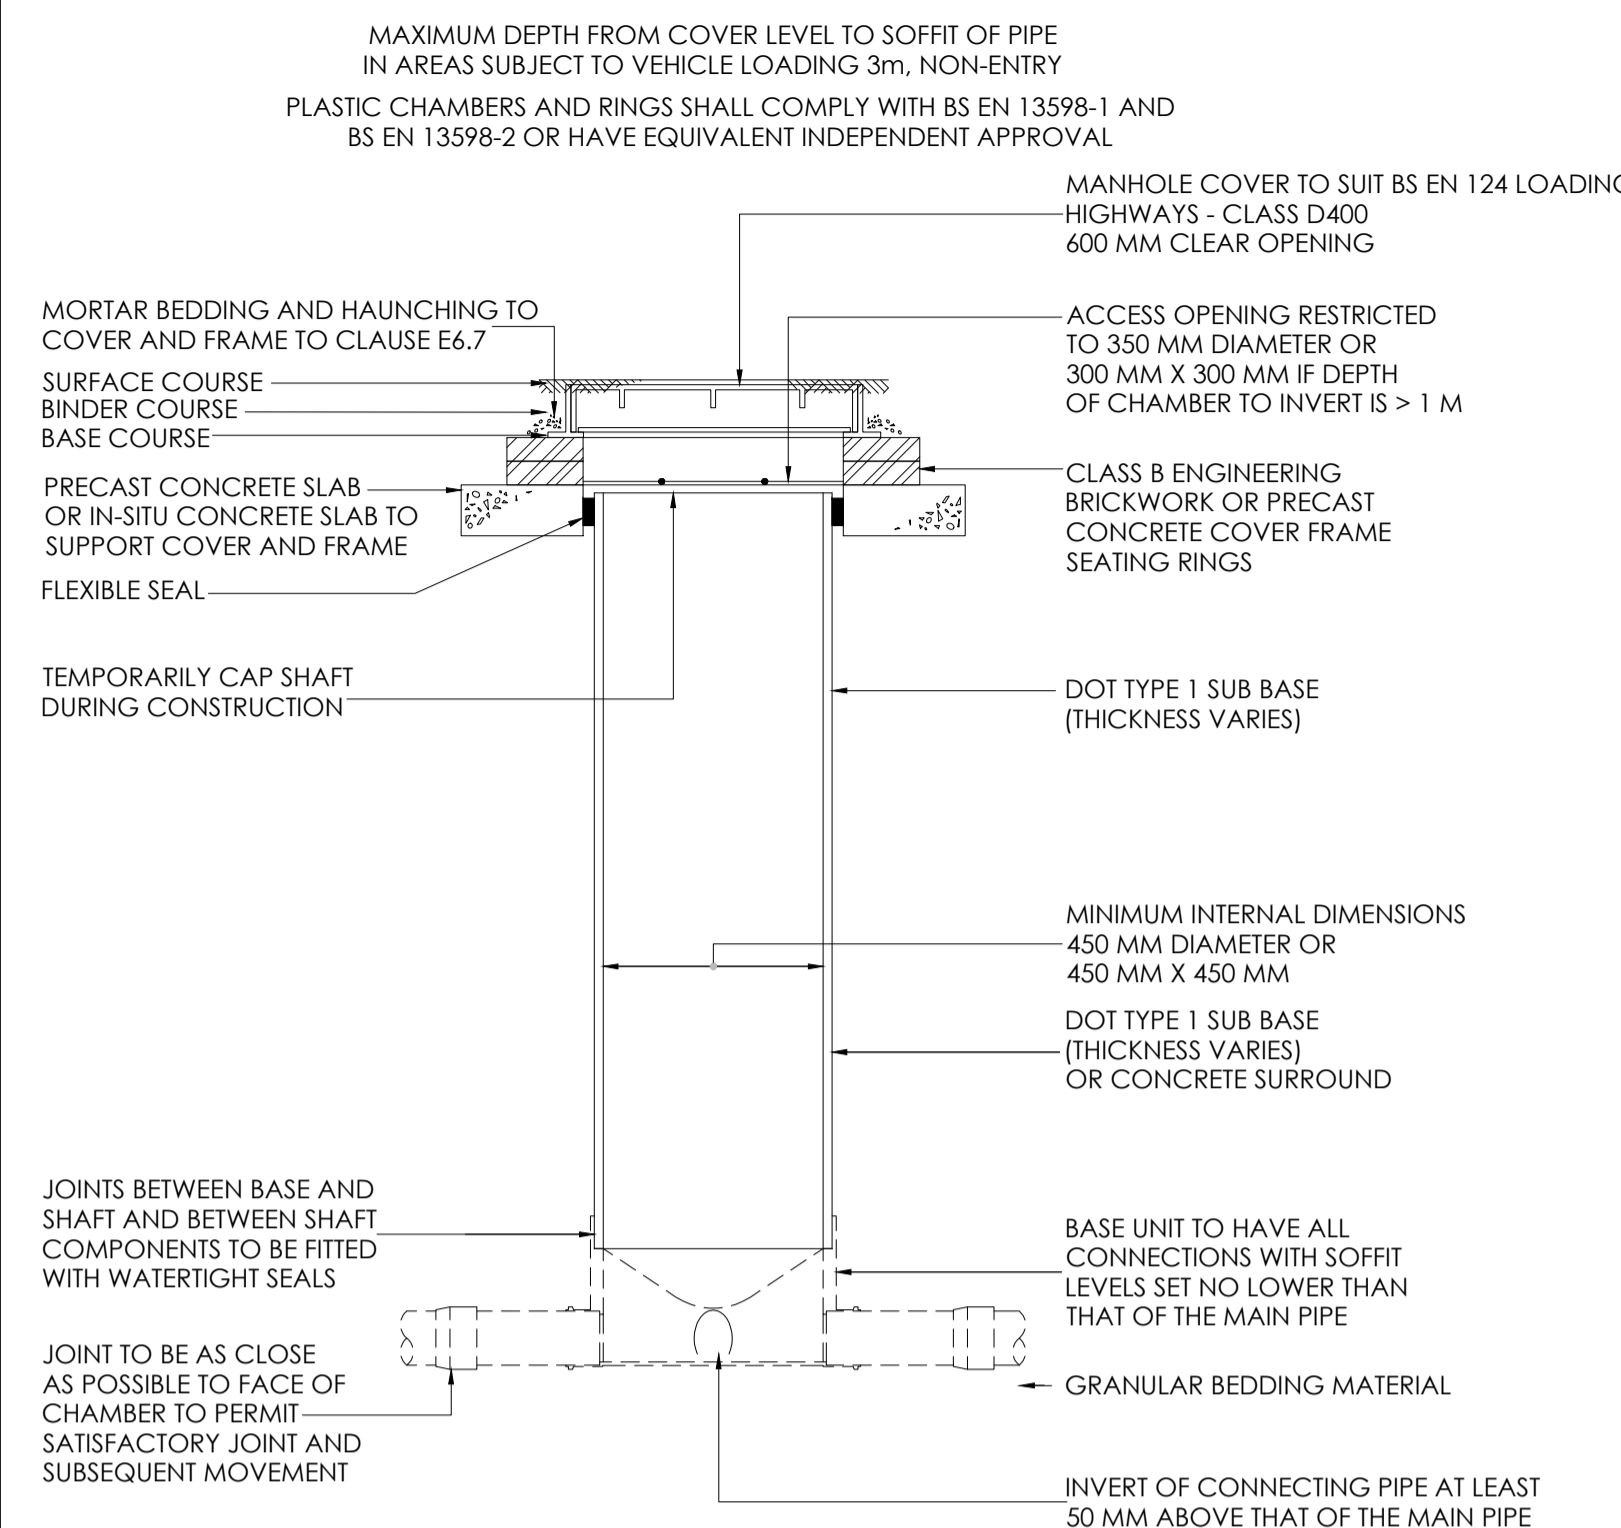


FIGURE B.16
TYPICAL INSPECTION
CHAMBER DETAIL - TYPE 3
(FLEXIBLE MATERIAL DETAIL)
NOT TO SCALE

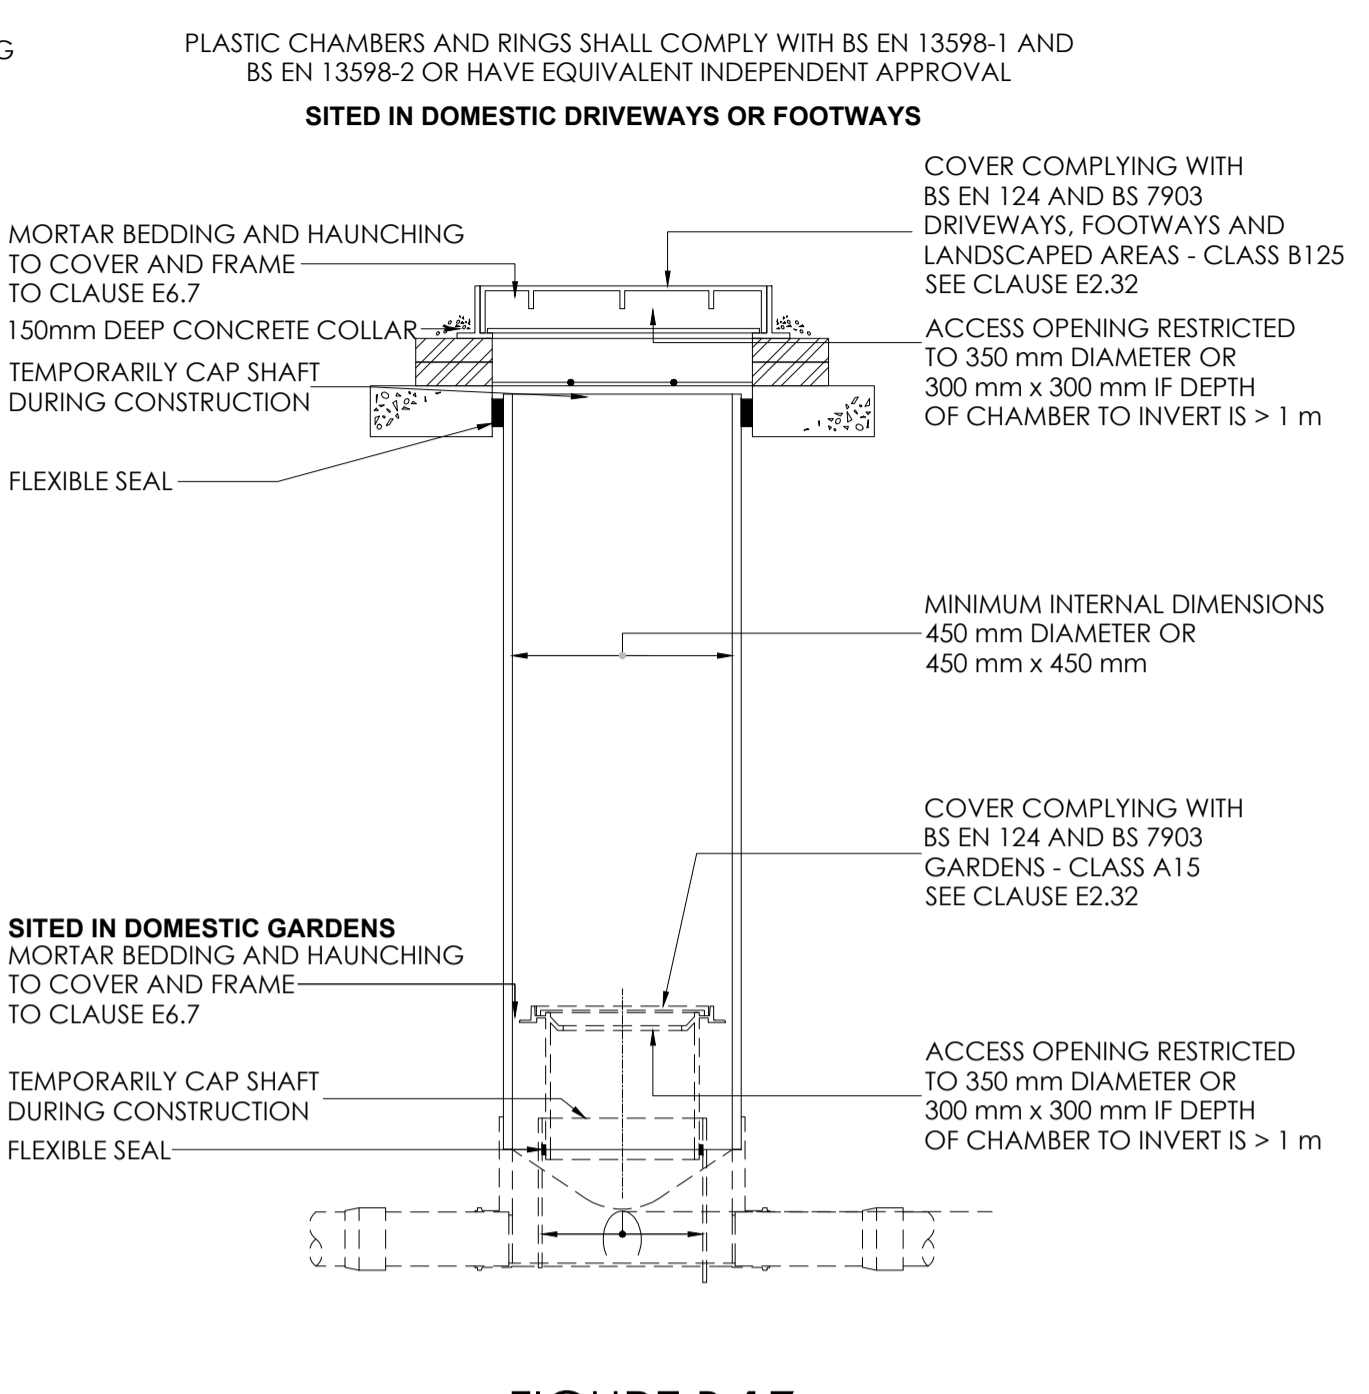


FIGURE B.17
ALTERNATIVE TOP DETAILS FOR LIGHT
VEHICLE LOADING AND
LANDSCAPED AREAS
TYPE 3
NOT TO SCALE

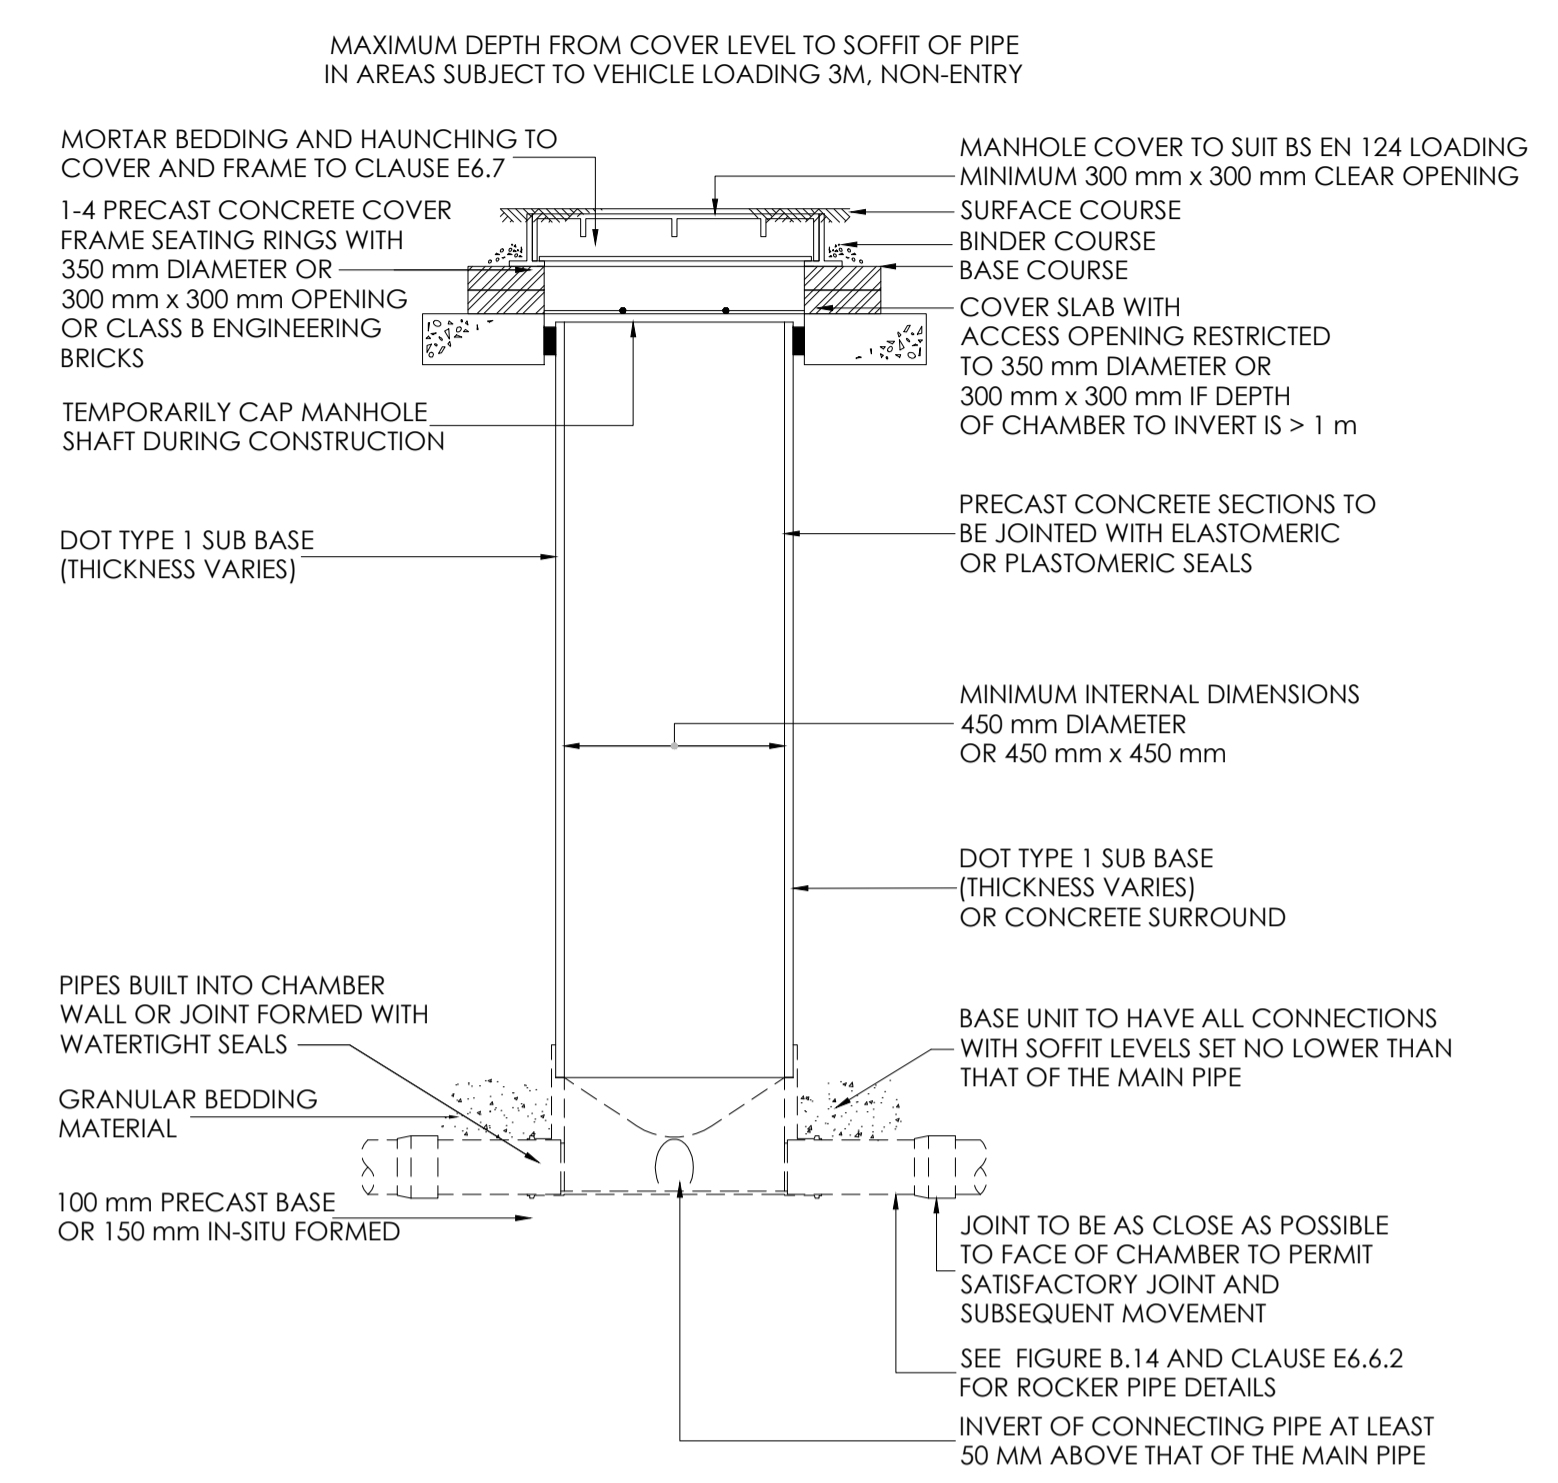


FIGURE B.18
TYPICAL INSPECTION CHAMBER
DETAIL
NOT TO SCALE

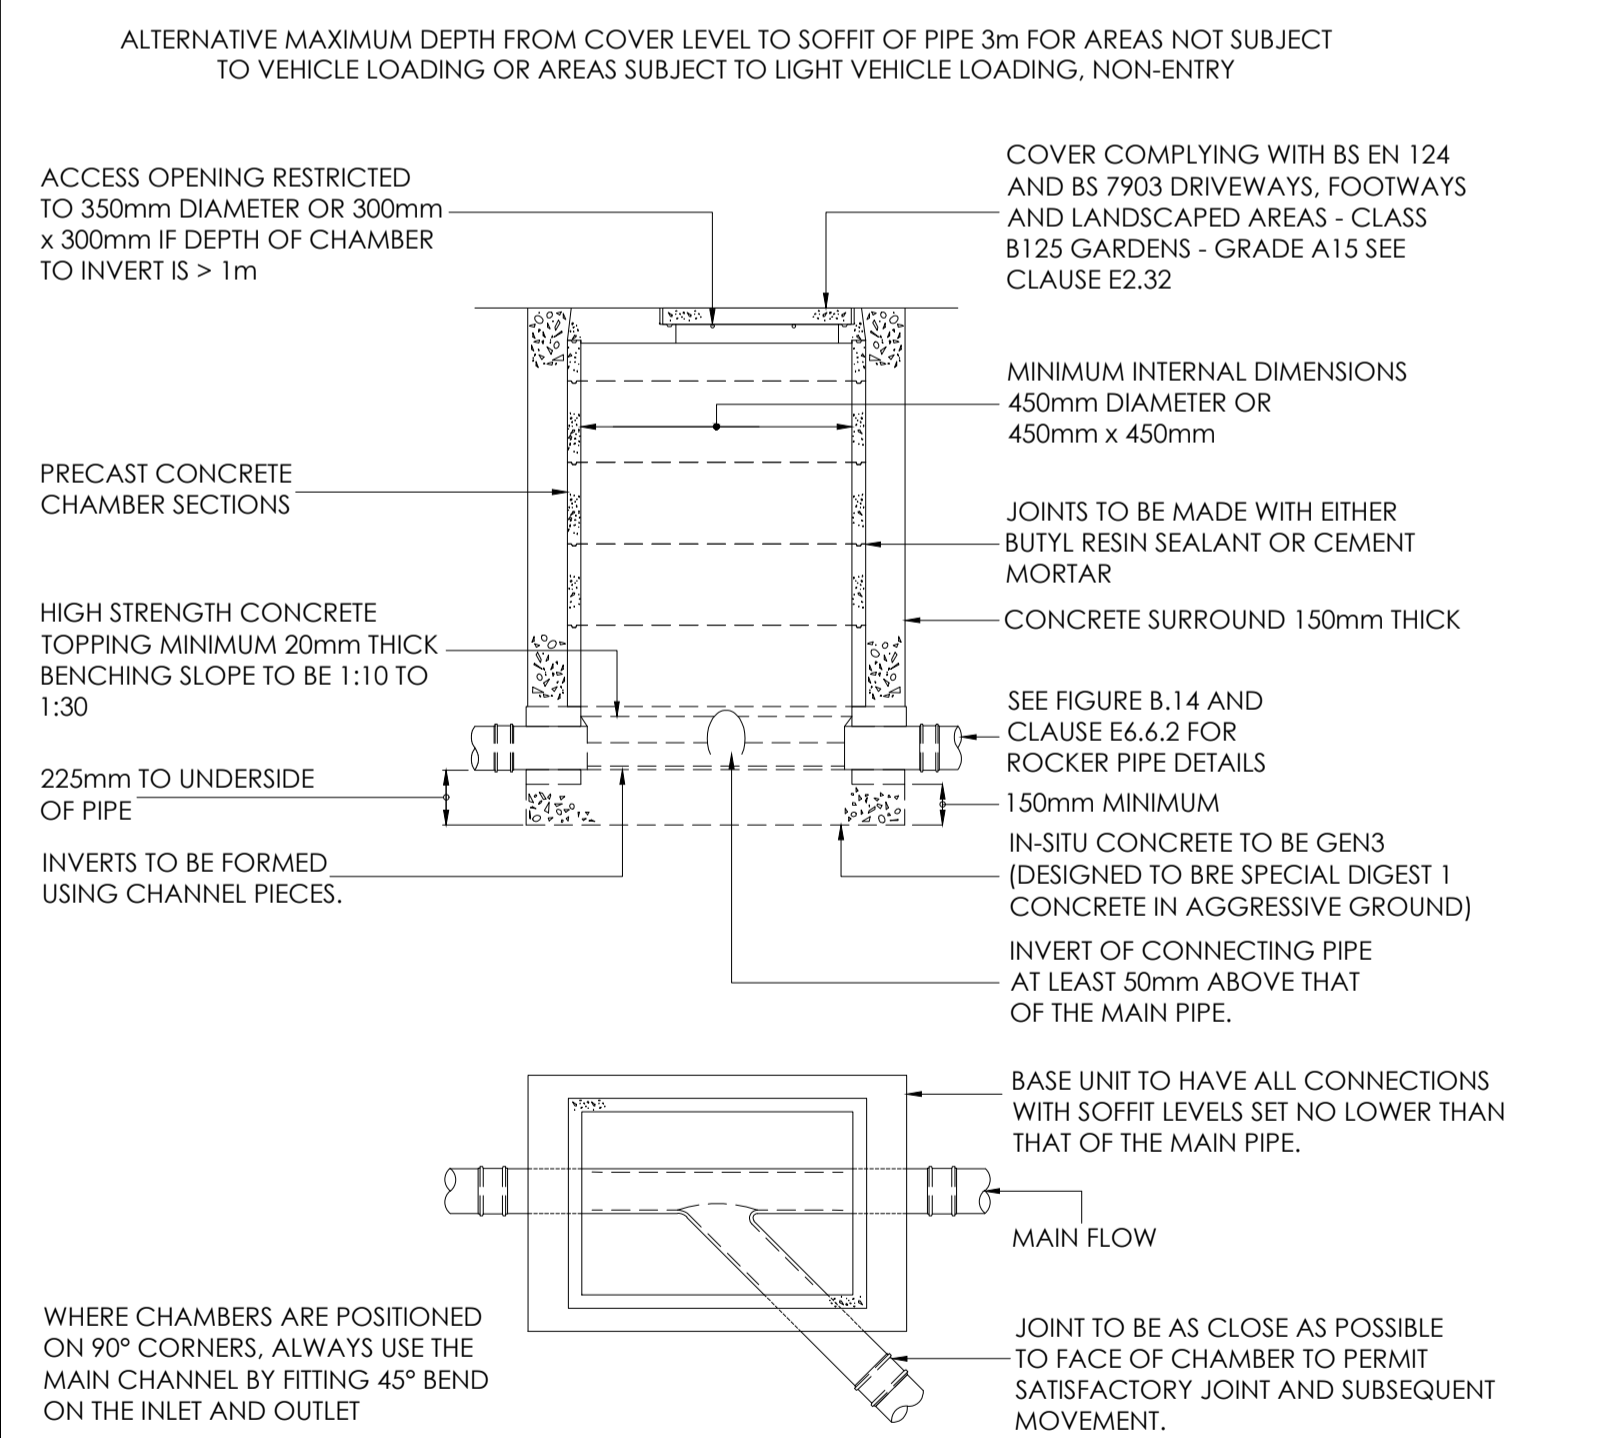


FIGURE B.19 TYPICAL
INSPECTION CHAMBER DETAIL -
TYPE 3
NOTE: WHERE THE ACCESS CHAMBER IS IN THE HIGHWAY THE
HIGHWAY AUTHORITY CAN HAVE SPECIFIC REQUIREMENTS
NOT TO SCALE

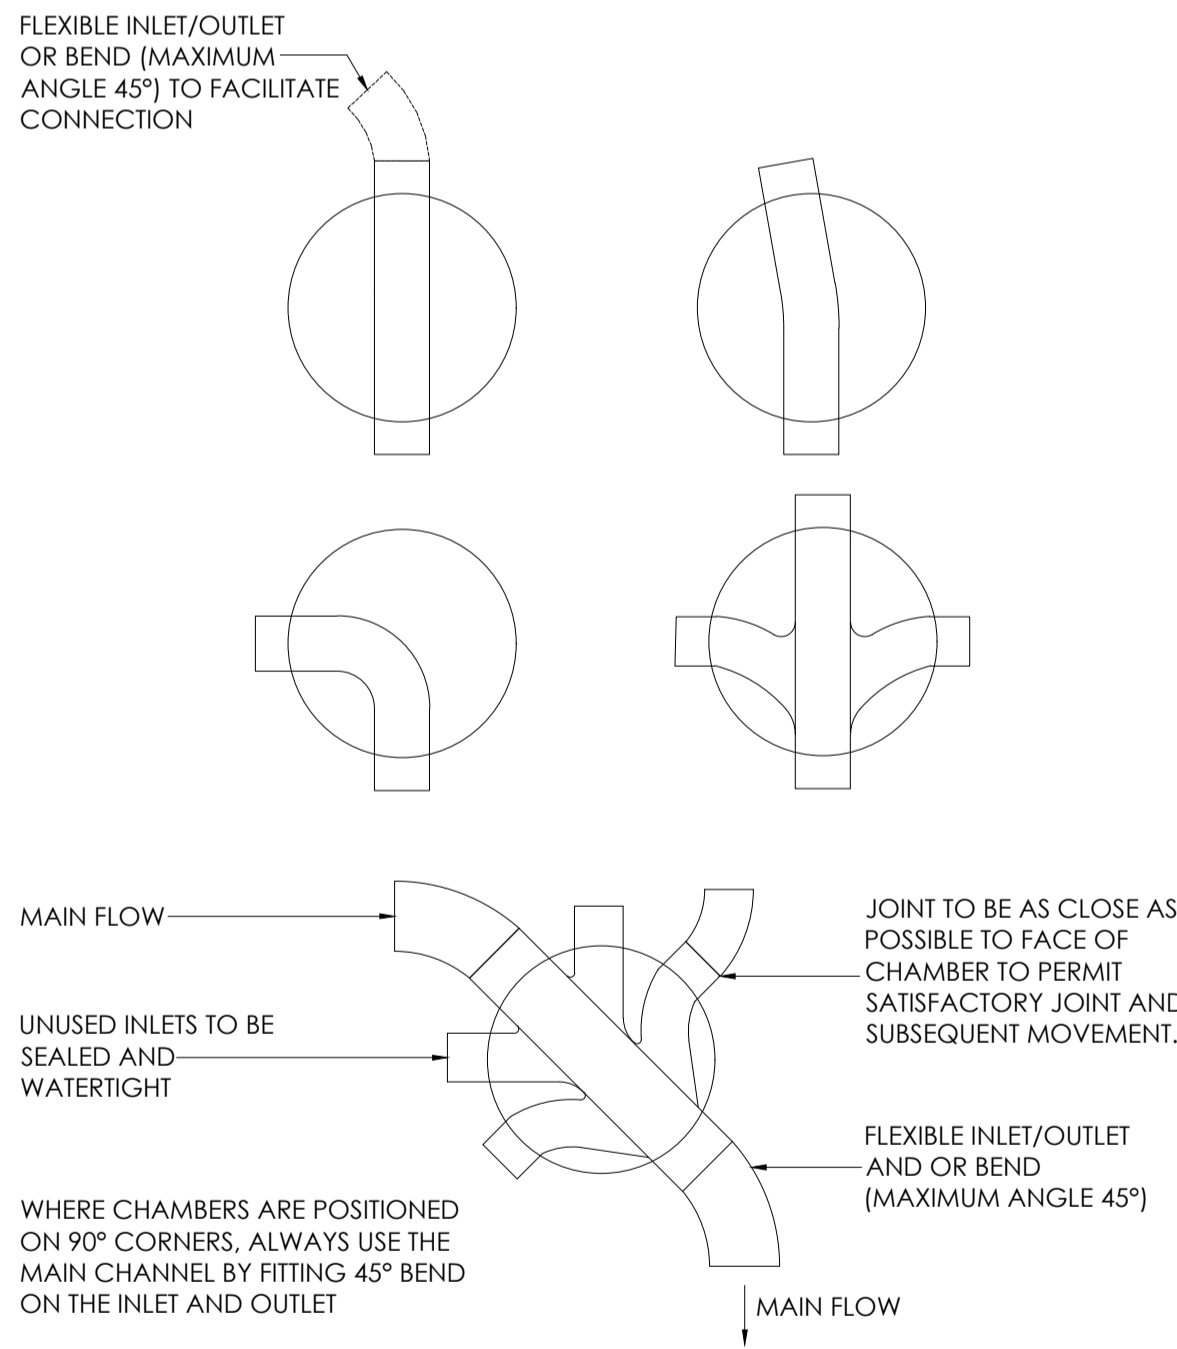


FIGURE B.20 ALTERNATIVE
BASE LAYOUTS FOR TYPE 3
CHAMBERS
NOTE: WHERE A BEND IS USED IMMEDIATELY OUTSIDE THE
MANHOLE, THIS MAY BE USED AS THE ROCKER PIPE
NOT TO SCALE

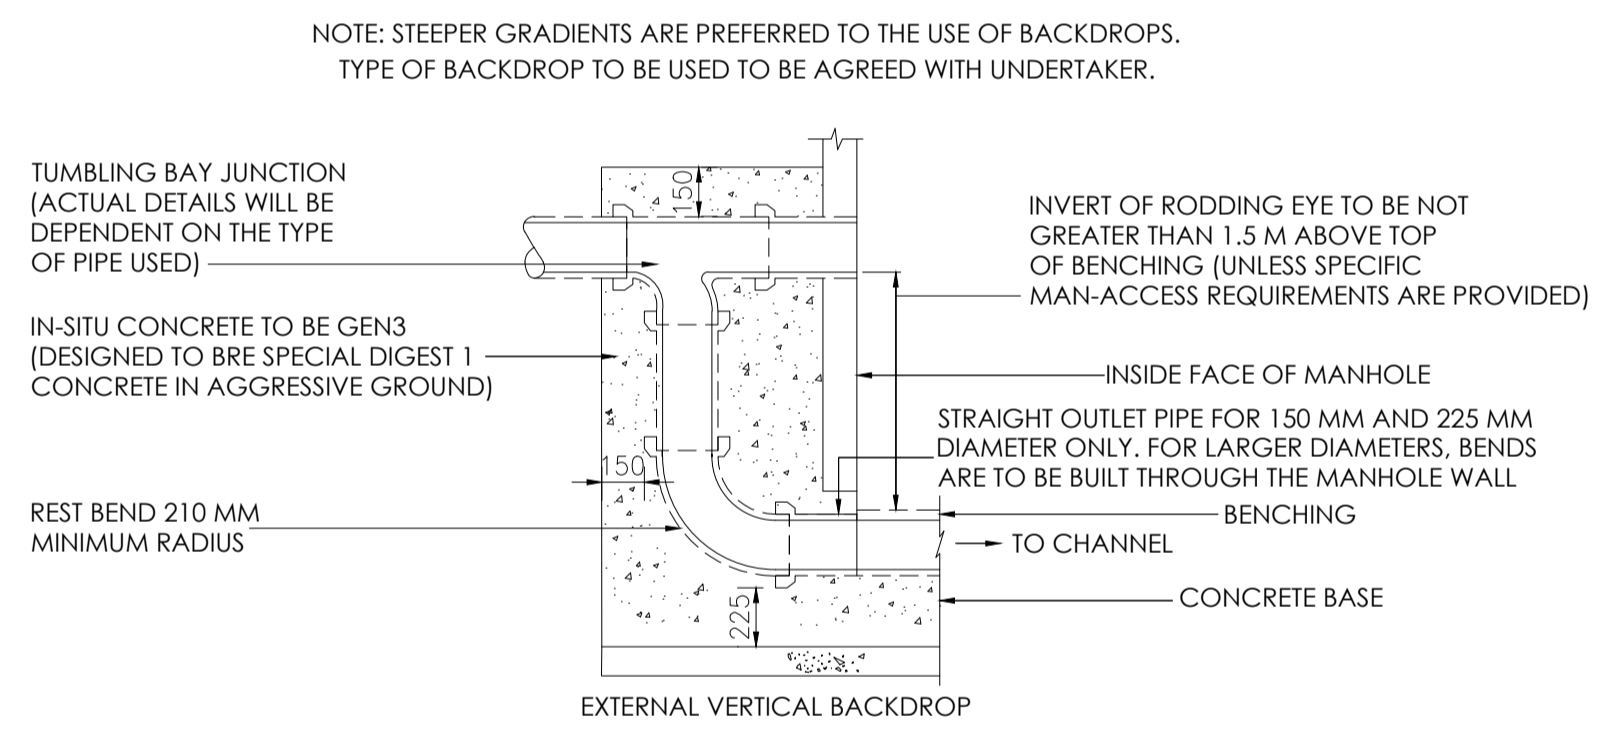


FIGURE B.15 TYPICAL VERTICAL
AND RAMPED BACKDROP
DETAIL
NOT TO SCALE

Rev	Date	Amendment	MR	TM
P01	24/11/21	ISSUED FOR INFORMATION		
Rev	Date	Amendment	MR	TM

mjm Consulting Engineers Ltd
 Southgate House, 38 Southgate, Wakefield WF1 1TL
 T: 01924 811 000 mjm.co.uk
 Project:
**ST MICHAELS AVENUE
 MONK BRETTON
 BARNSELEY**
 Client:
ESH CONSTRUCTION

Drawing Title:
**DRAINAGE DETAILS
 SHEET 2/3**

MR	TM	TM
MJC Ref: 7929	Scale: NTS	Sheet Size: A1
Revision Status: P01	Suitability Status: S2	Date: NOV 21
Suitability Description: INFORMATION		
Drawing Reference: Project - Originator - Zone - Level - File Type - Discipline - Number 7929-MJM-XX-XX-DR-C-5241		

© THIS DRAWING MAY NOT BE COPIED WITHOUT PRIOR WRITTEN PERMISSION