
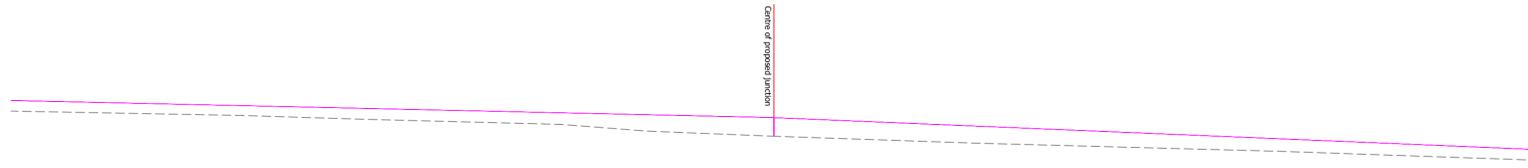
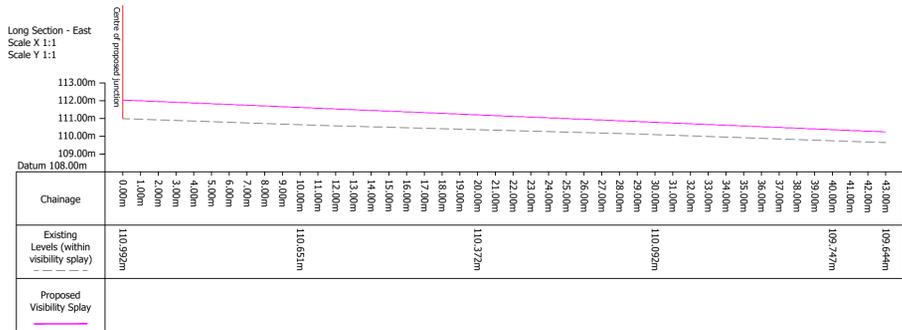


GENERAL NOTES
 This drawing shows the provisional design only and is subject to Local Authority approval. This drawing should not be scaled for setting out purposes unless specified.
 This drawing is based on a topographical/ordnance survey provided by others.

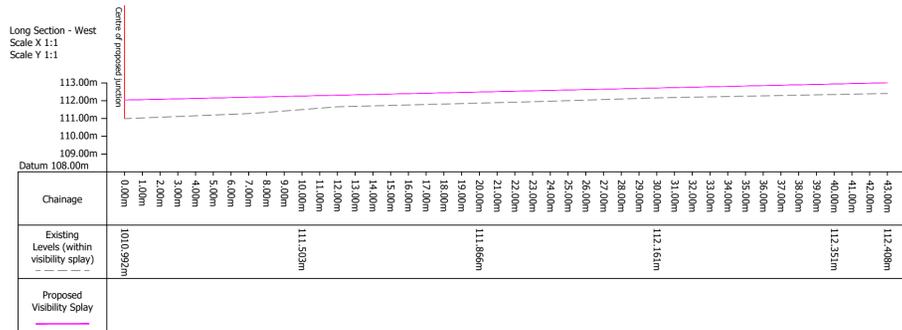

REV	DATE	DESCRIPTION

PROJECT
 KEXBOROUGH FARMS, CHURCHFIELD LANE,
 BARNSELEY

TITLE
 VISIBILITY SPLAY - LONG SECTION
 (WESTERN JUNCTION)

SCALE
 1:200 @ A1

DRAWING
 1732-303

DATE
 26.08.2021