
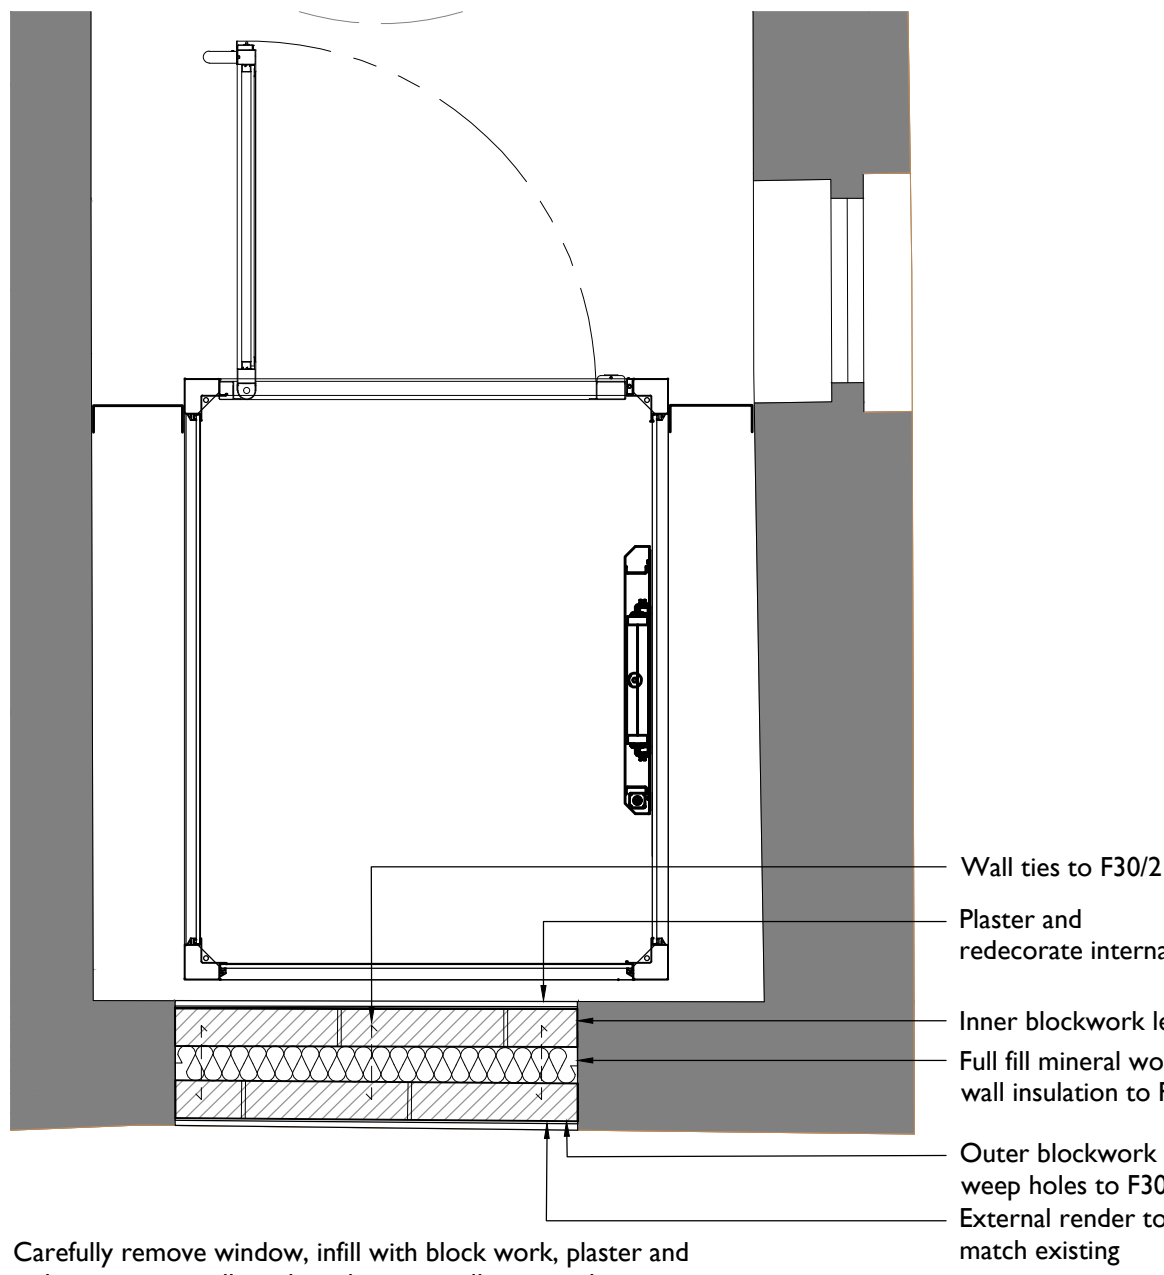


**1** Glazing ES.13.00.05.01.N proposed elevation (external)  
**3901** 1:20 @ A1

**2** Glazing ES.13.00.05.01.N Proposed Section  
**3901** 1:20 @ A1



**3** Window IW.13.01.18.01  
**3901** 1:20 @ A1

**4** Window IW.13.01.17.01  
**3901** 1:20 @ A1

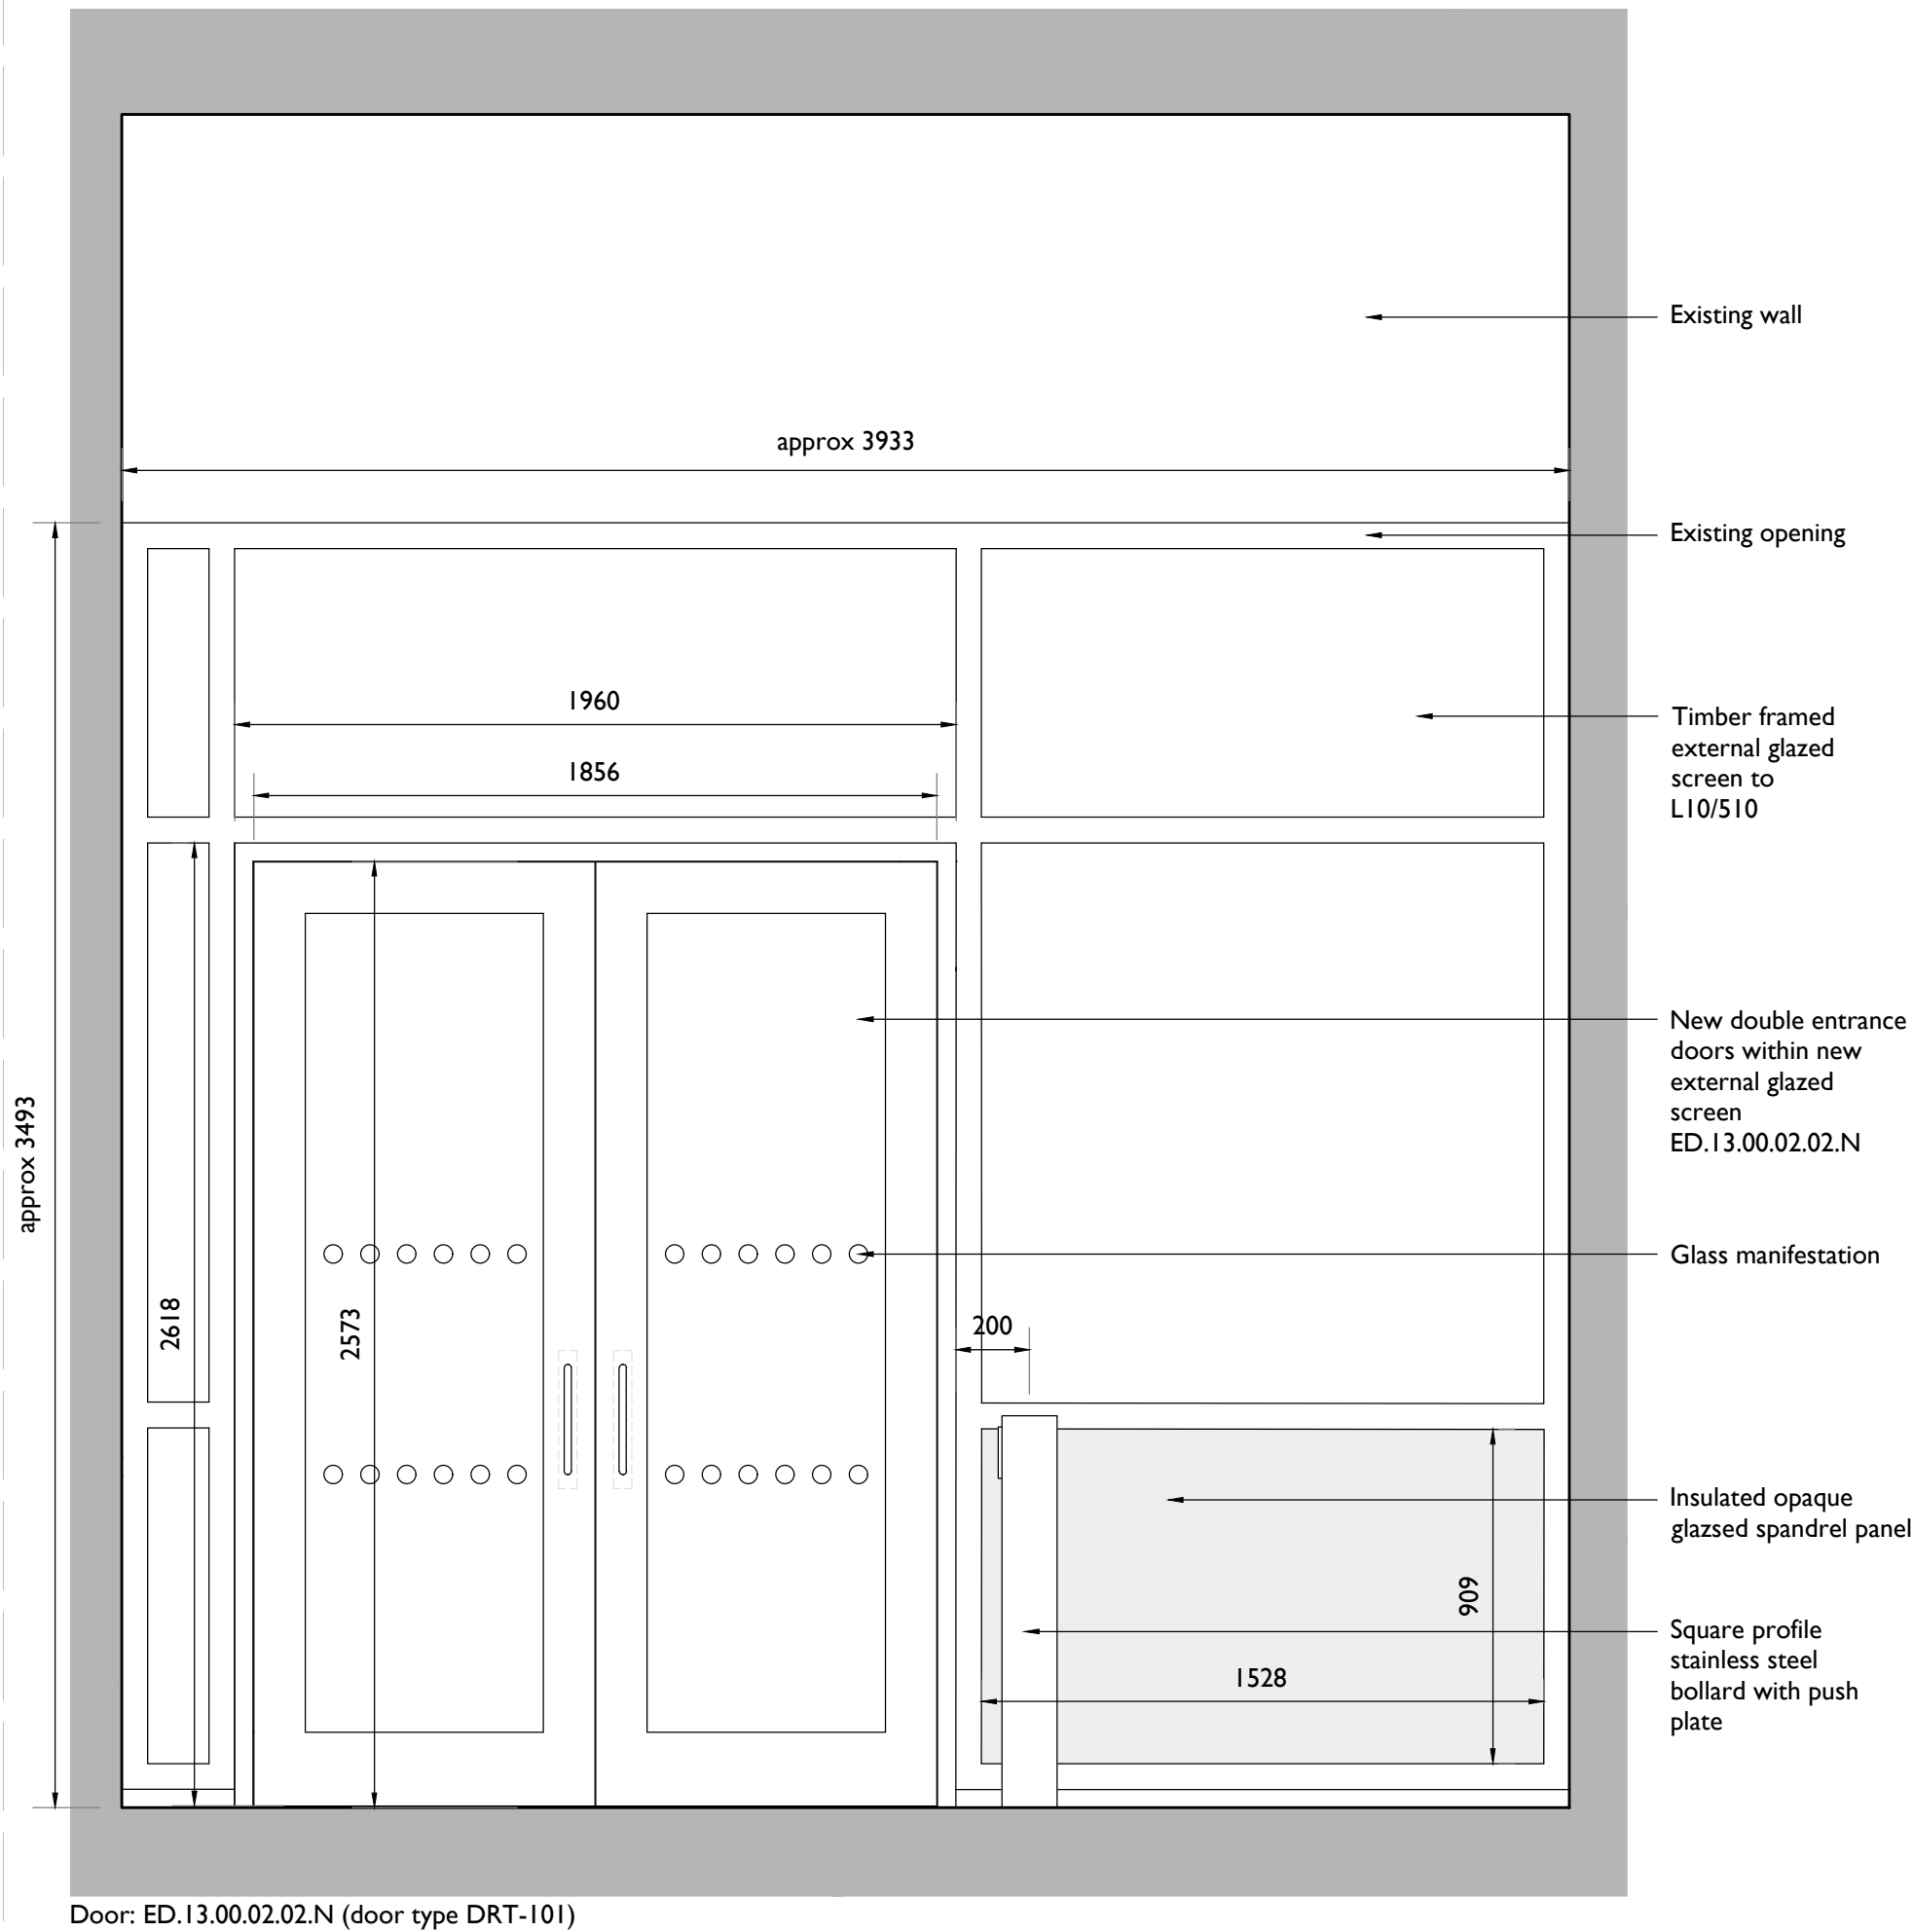

Carefully remove window, infill with block work, plaster and redecorate internally and render externally to match existing.

**6** EW.13.00.13.02  
**3901** 1:20 @ A1

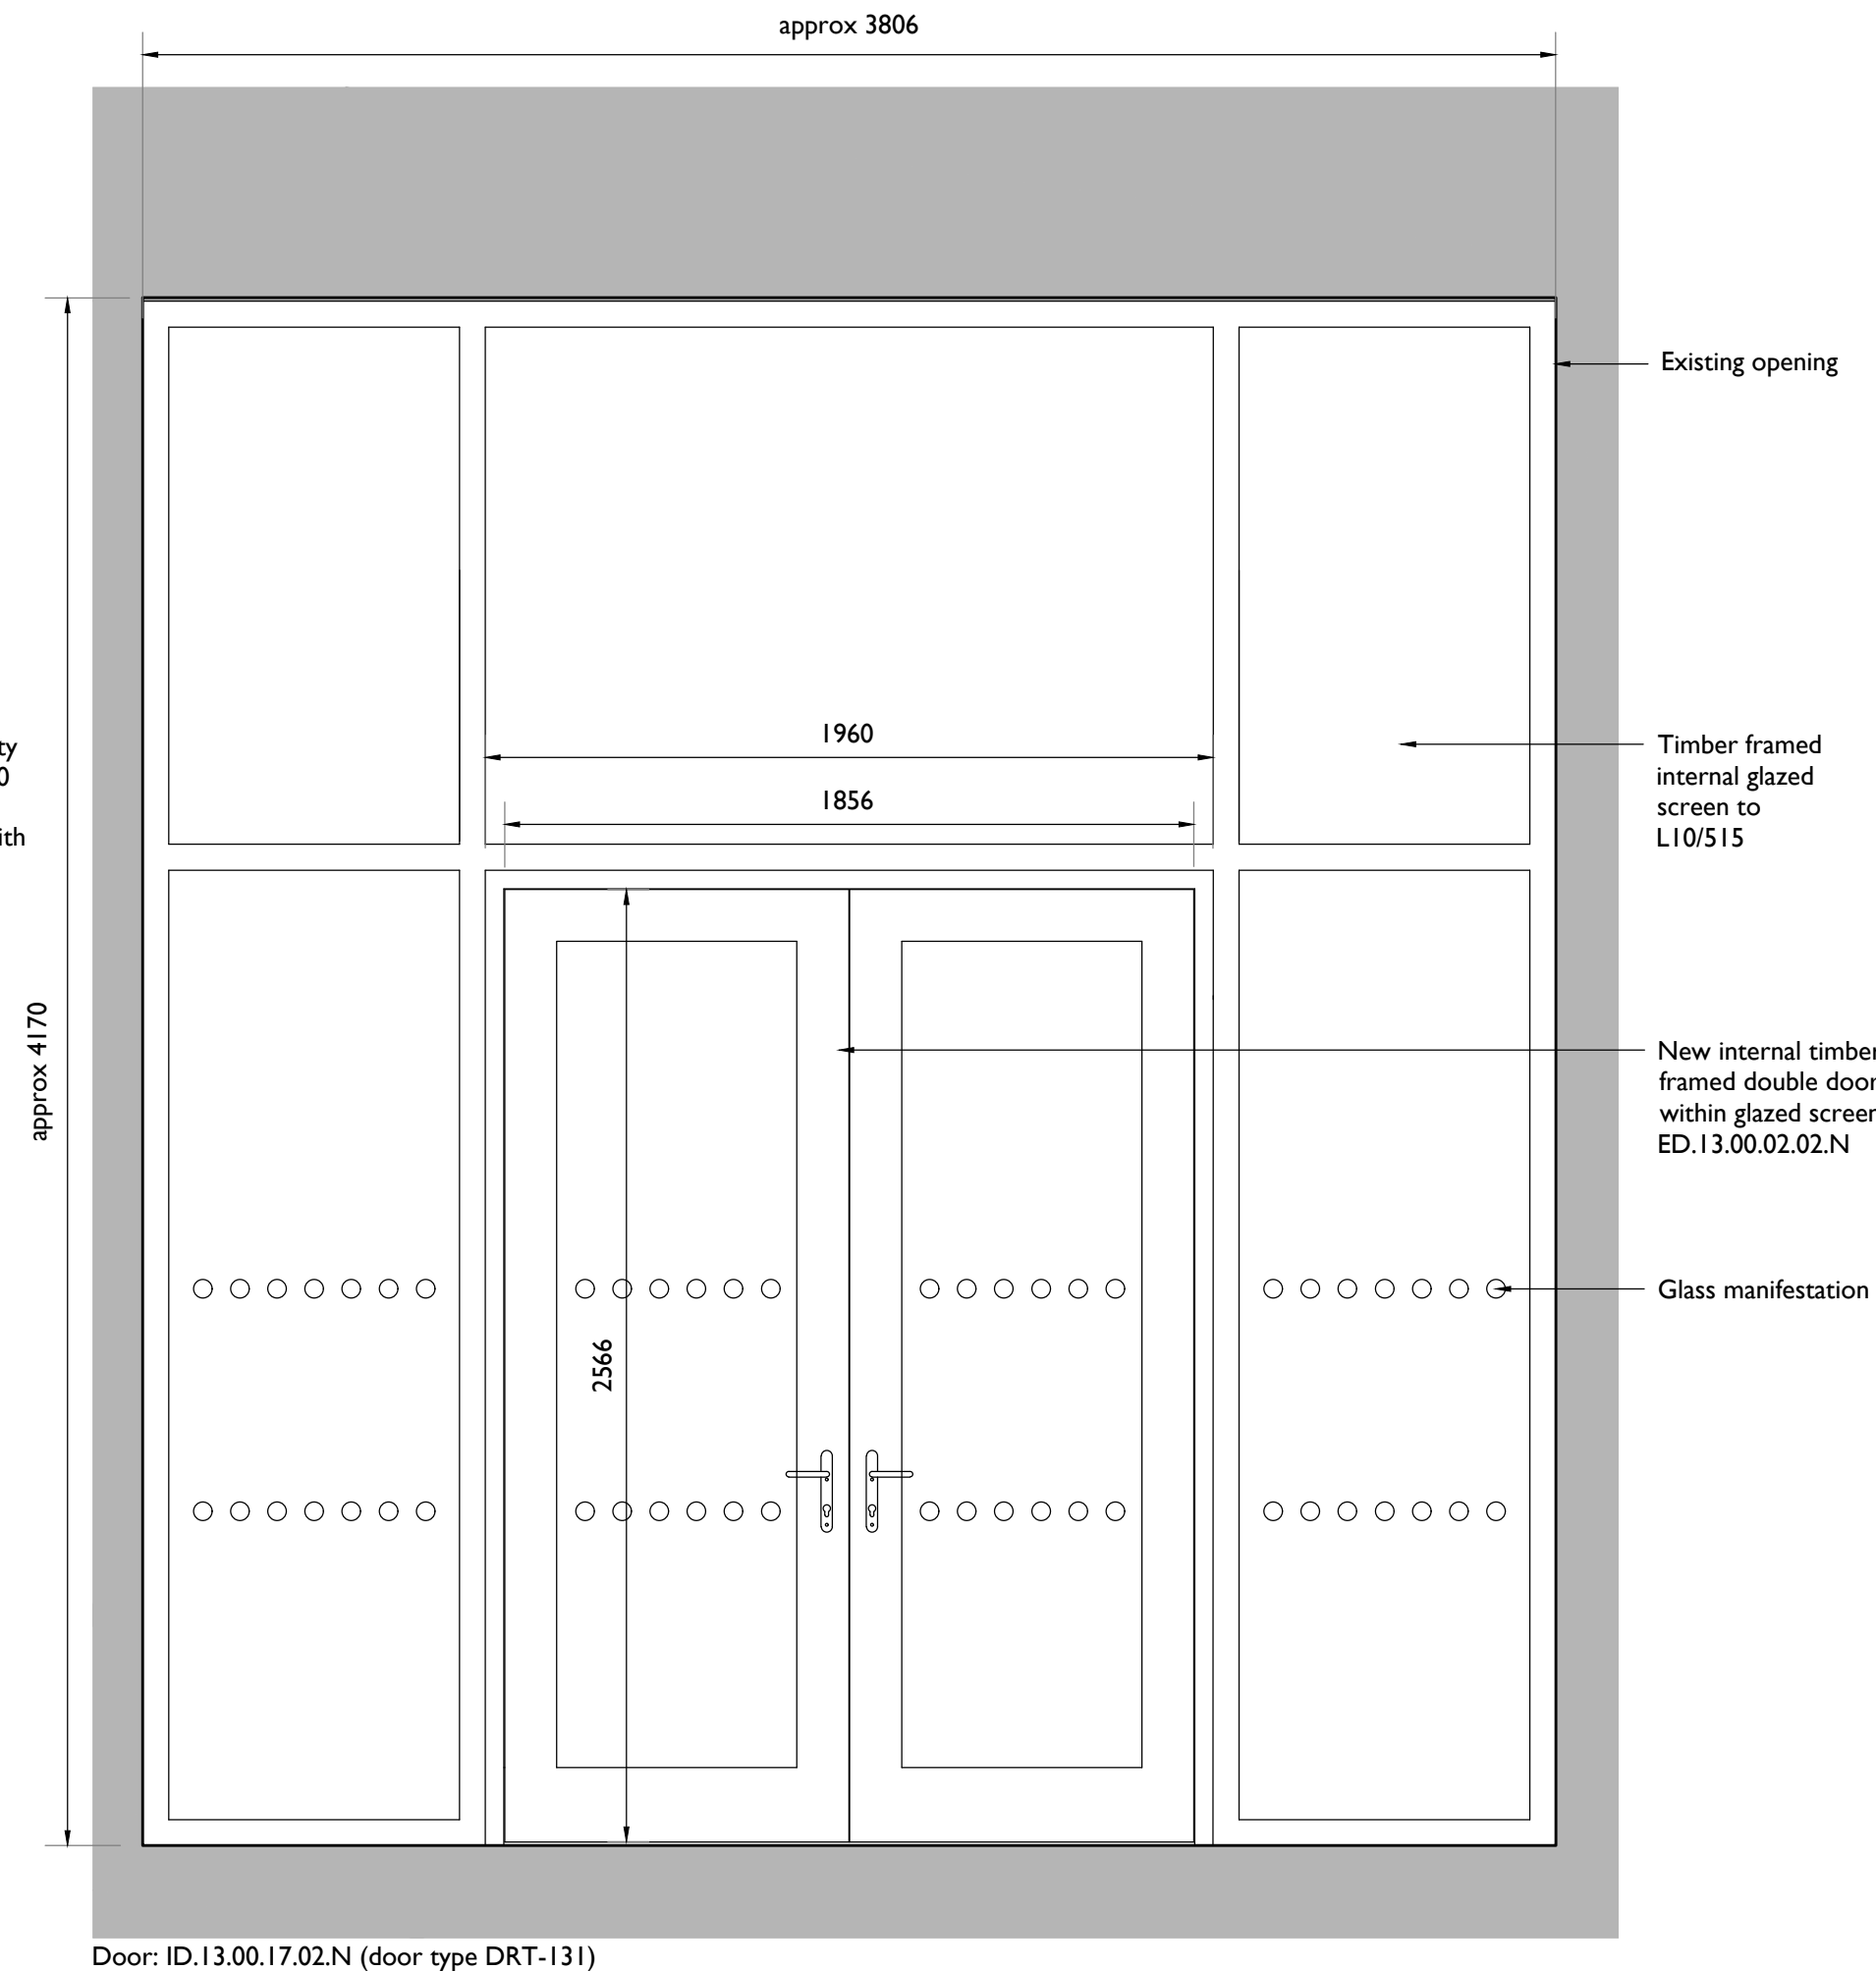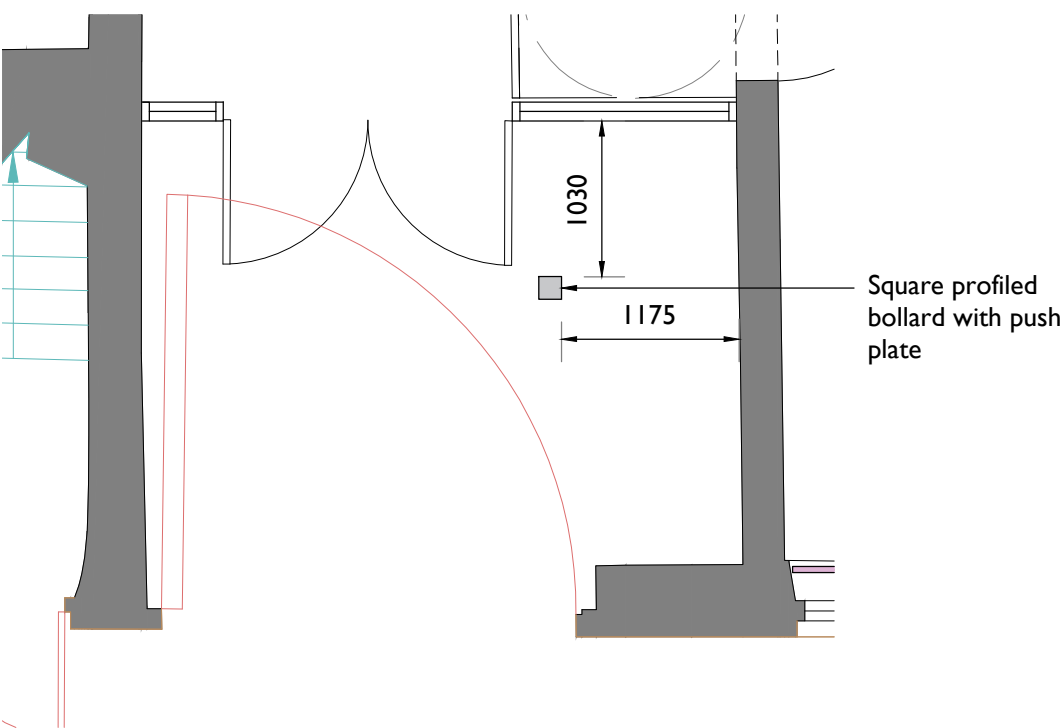

Notes: 22/09/2023 18:08:31

Drawings are based on survey data and may not accurately represent what is physically present.

Do not scale from this drawing. All dimensions are to be verified on site before proceeding with the work.

All dimensions are in millimeters unless noted otherwise.


Purcell shall be notified in writing of any discrepancies.

**Key Plan**  
not to scale



REV	DATE	BY	CHK	DESCRIPTION
C01	22/09/2023	TW	TW	-

CLIENT	Barnsley MBC
PROJECT	Elsecar - Forging Ahead
JOB NUMBER	241992

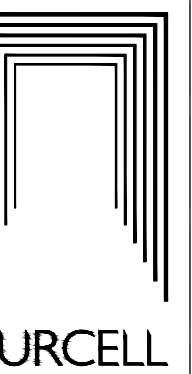

TITLE	Building 13 Glazing Details
-------	--------------------------------

SIZE	SCALE	LAST REVISED	DRAWN	CHECKED
A1L	1:20	22/09/2023	TW	TW

REV	SUITABILITY/REASON FOR ISSUE
C01	A - Tender

DRAWING NAME	EFAS-PUR-13-XX-DR-A-3901
--------------	--------------------------

The Liquor Store, The Chocolate Works, Bishopthorpe Road, York YO23 1FT  
© PURCELL 2019. PURCELL ® IS THE TRADING NAME OF PURCELL ARCHITECTURE LTD.