




Front

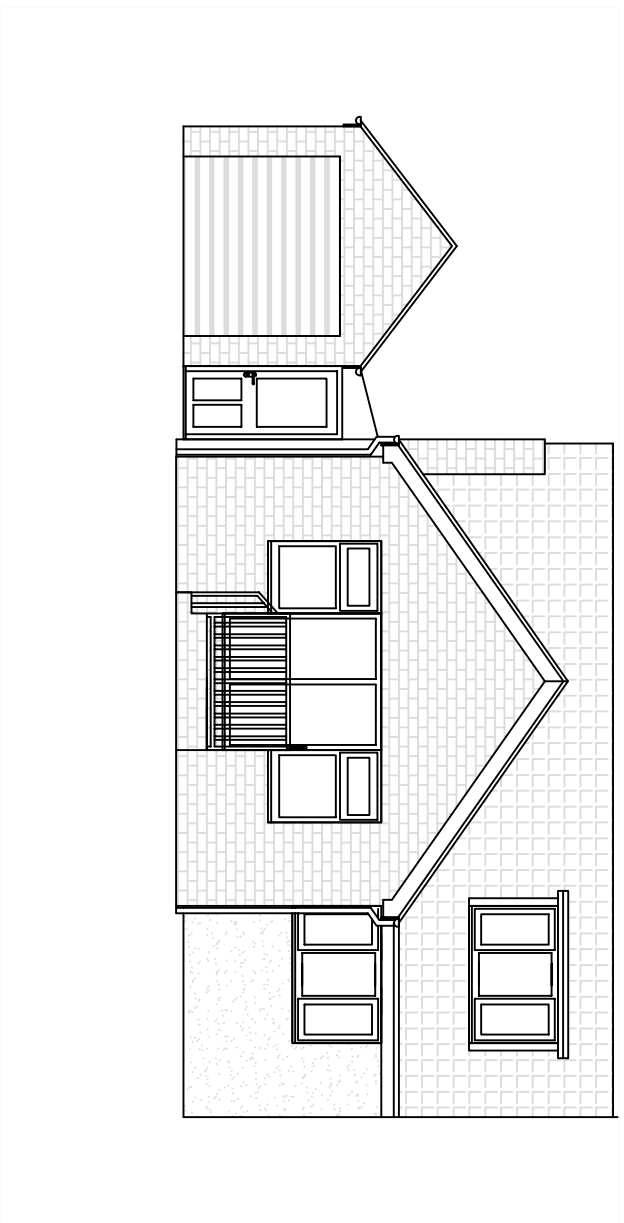


LH Side

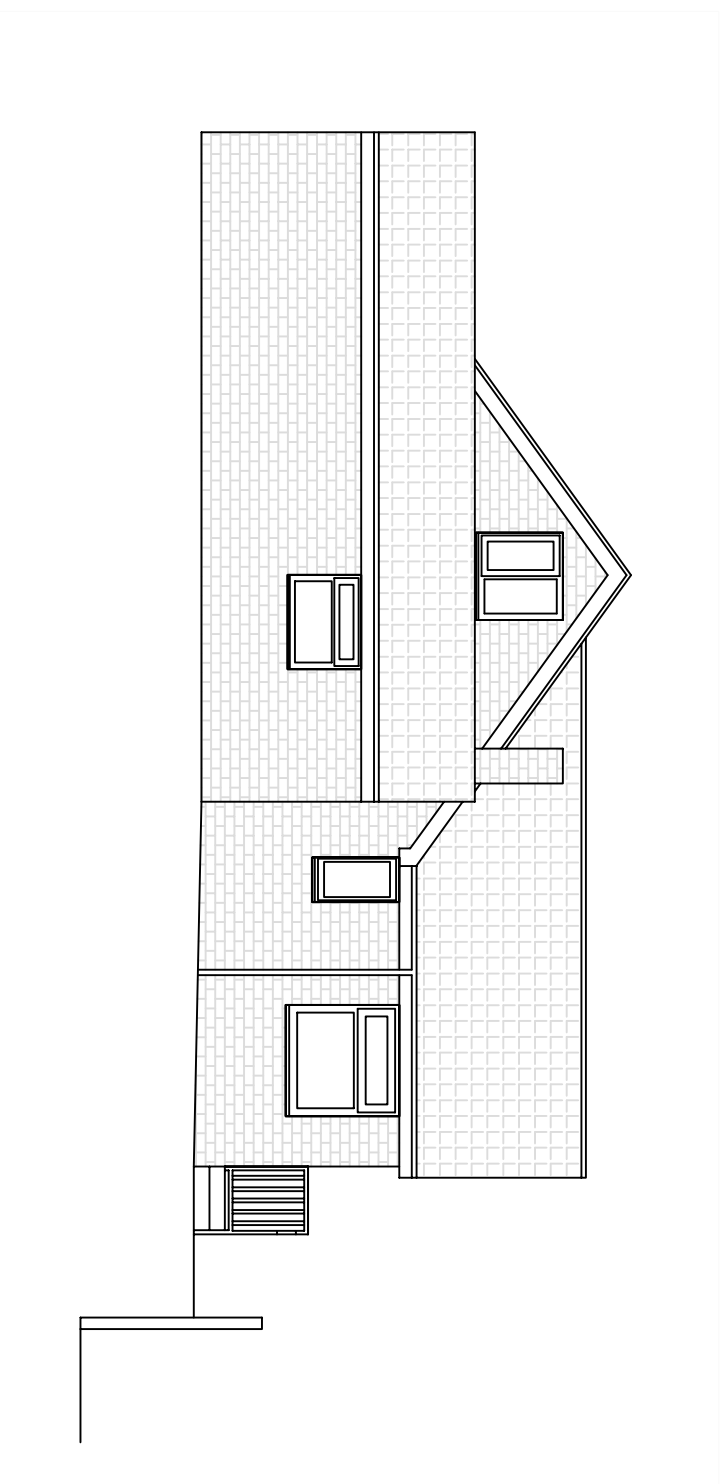

Rear

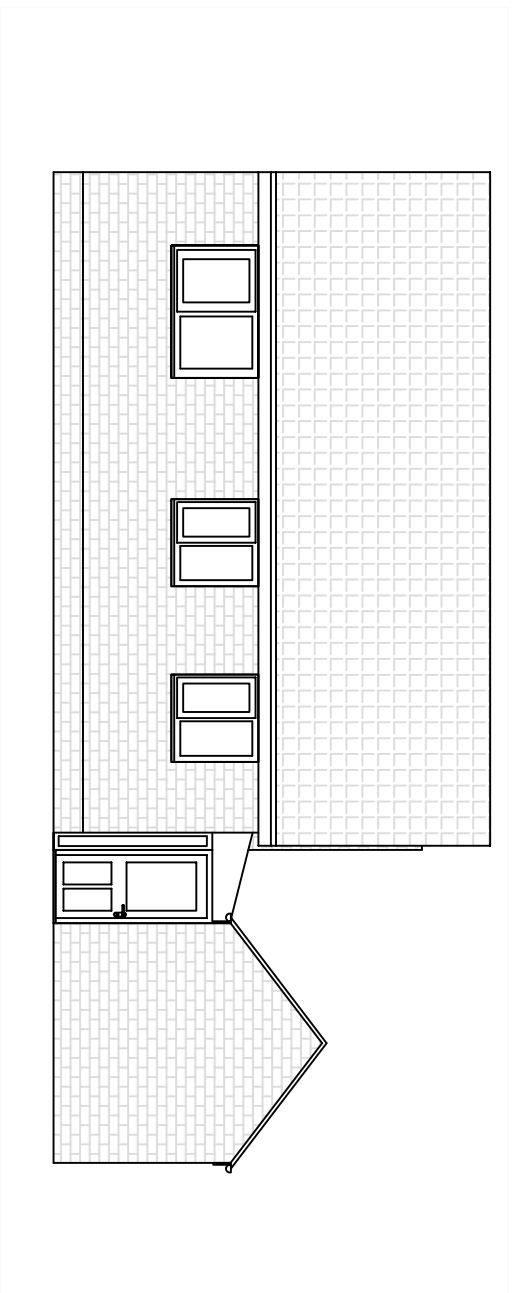

RH Side

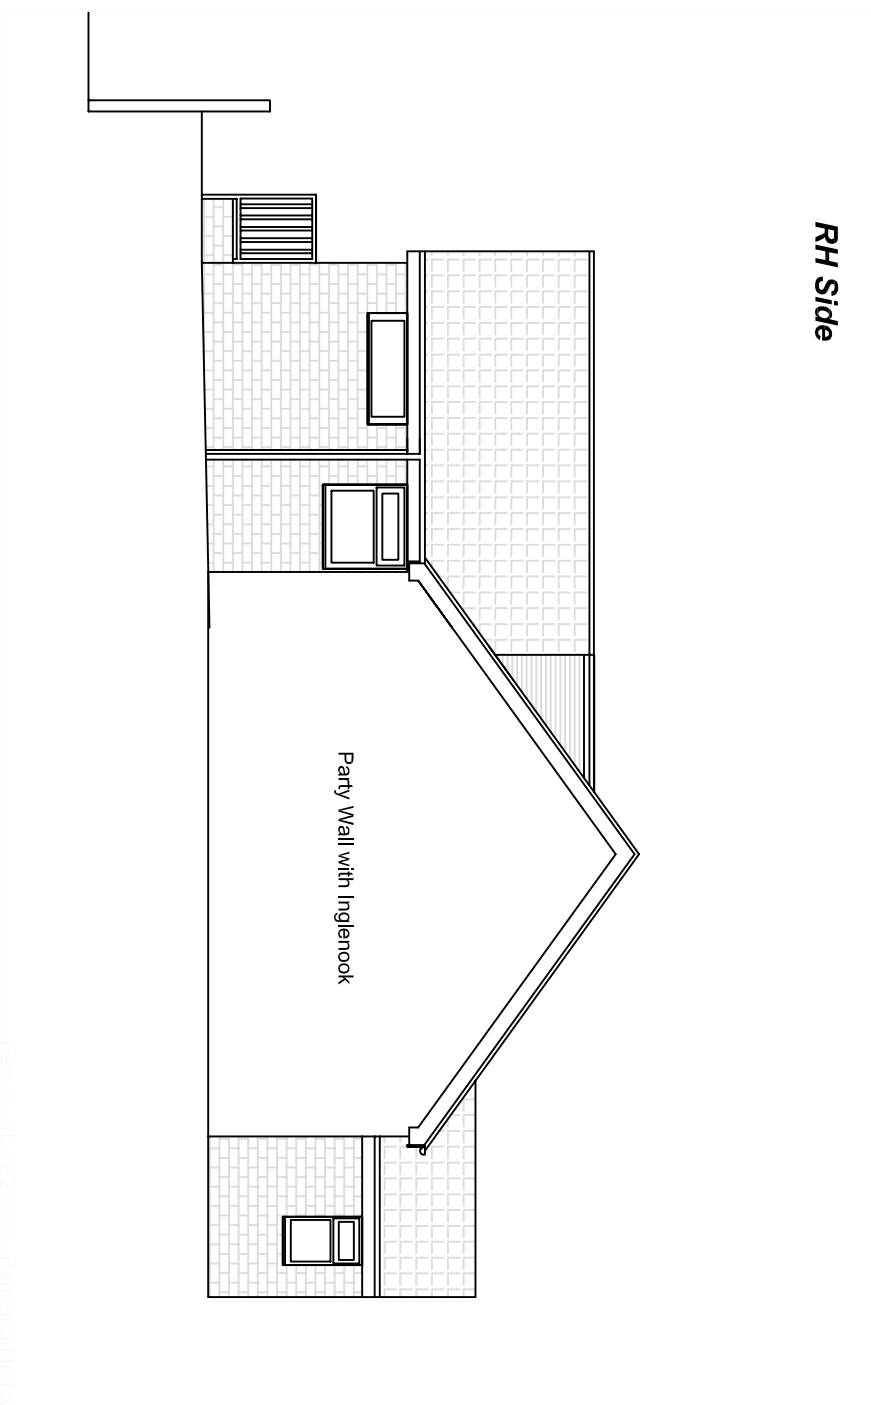

Subject to Planning & Building Regulation Approvals, & Structural Engineer's Comments

Notes
 1. Do not scale off this drawing. All dimensions are approximate and must be checked and verified by the contractor and client prior to commencing on site. All drawings read in conjunction with Planning and Building Regulations specification, and structural calculations.

Attollo Building Design

12 Calster Avenue
 Chapeltown
 Sheffield, S35 2ZN
 Tel: 0114 2459488
 Mobile: 07905442027
 Email: attollo@sky.com
 Web: www.attollobuildingdesign.co.uk

Address Rivelin, Old Mill Lane, Thurgoland, S35 7EG

Project Single Storey Front Extension

Drawing Title Proposed Elevations

Scale 1:100 @ A3

Date 19.09.2014

Drawing No. P146/04