




Front

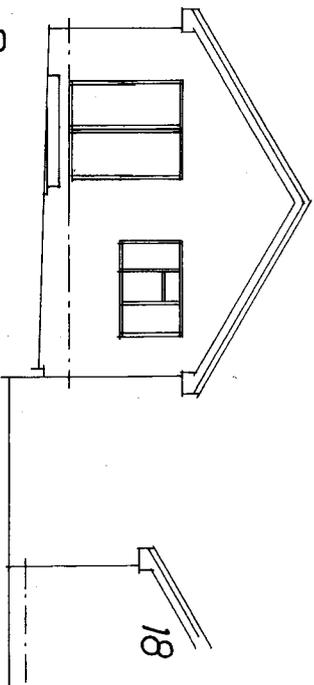

Rear

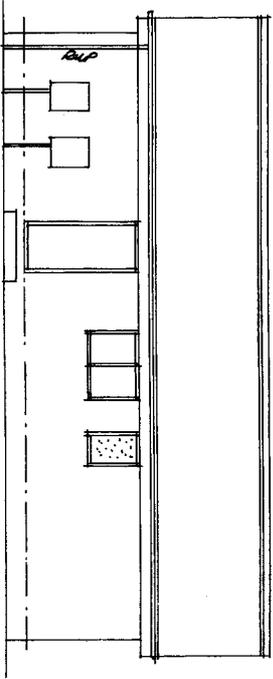


Side

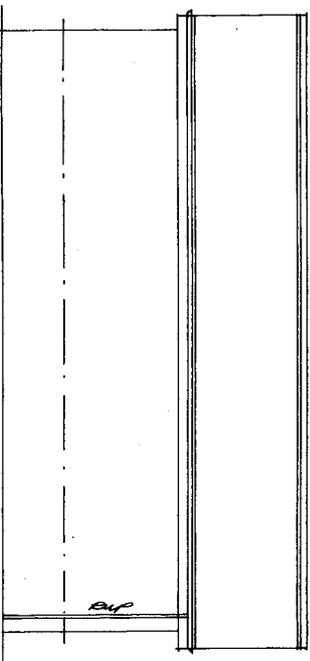

Side

Rev	Notes	Date

Garry Greetham Associates Residential Design Consultant Westwood House 18 Carr Lane Tonkersley Barnsley S75 3BE Tel(01226)746573	
Product	Side Extension
Client	Mr. J. Chapel/Ms. A. Cherry
Title	Elevation as Existing
Address	16 St. Matthews Way, Monk Bretton, Barnsley, S71 2HD
Drawn by	999
Scale	1:100
Revision No	933-02
Date	JUL 20 1999
<small>Member of the Chartered Institute of Architectural Technologists</small>	

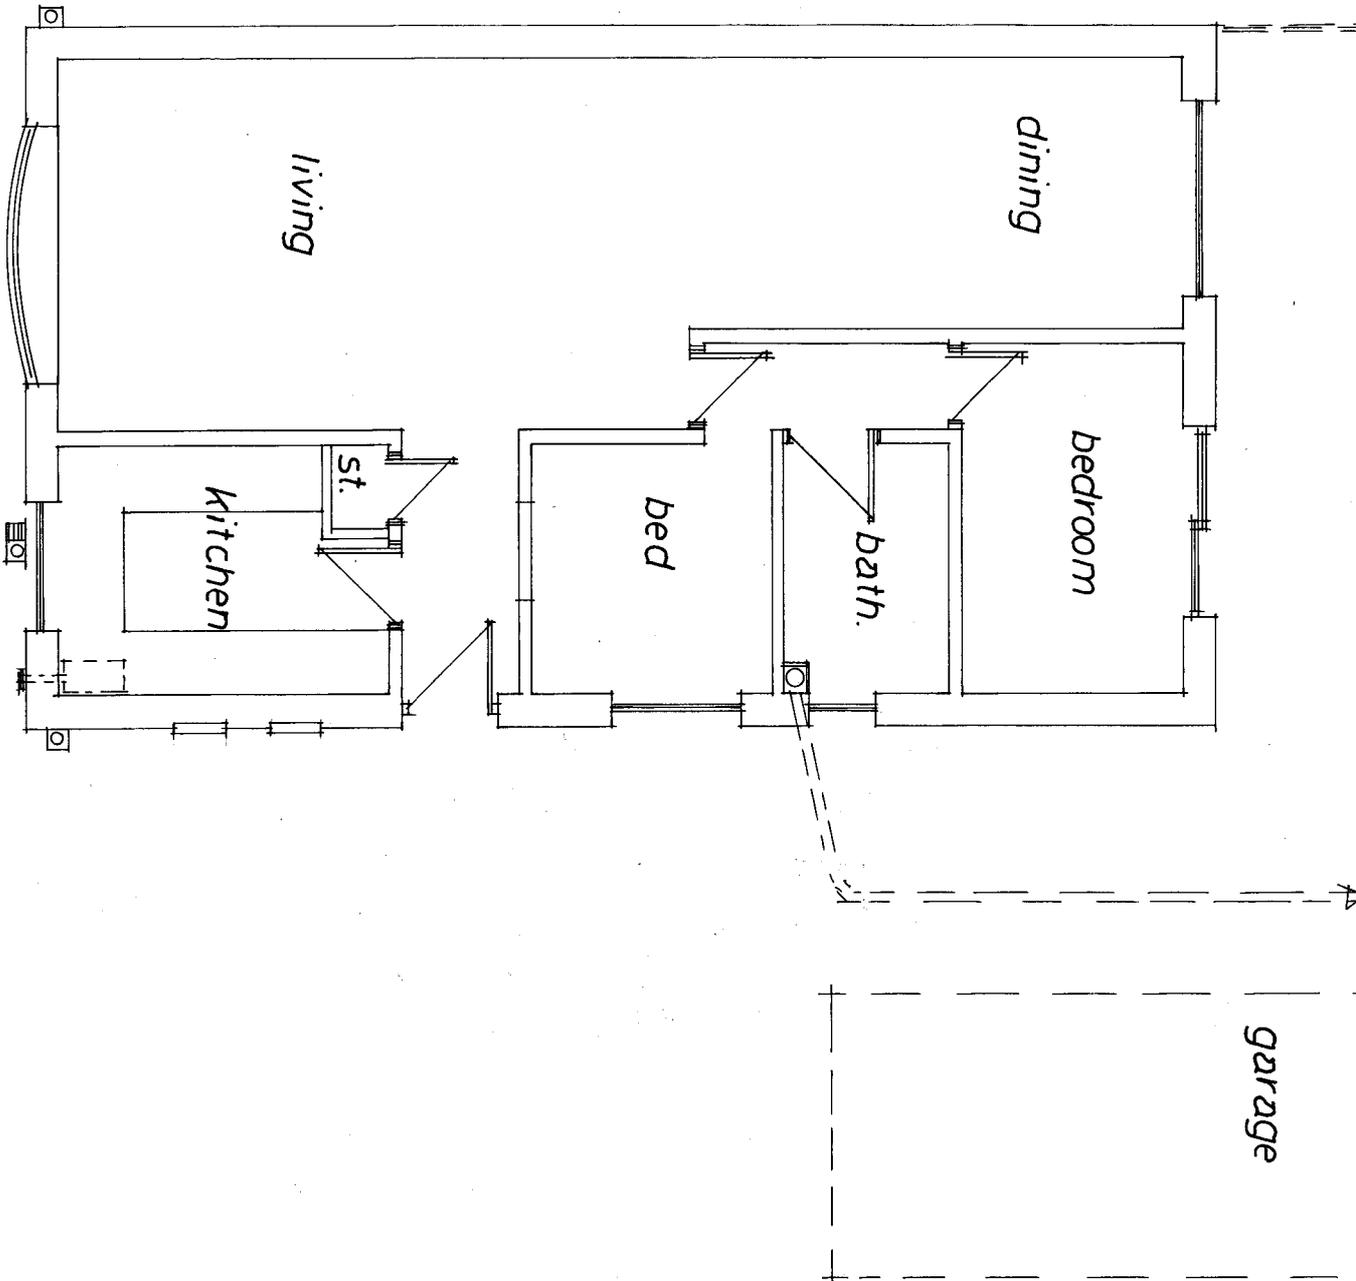


Rev	Notes	Date

Garry Gretham Associates
 Residential Design Consultant
 Westwood House
 18 Carr Lane
 Tankersley
 Barnsley S75 3BE
 Tel(01226)746573


Project Side Extension
Client Mr.J.Chapel/Ms.A.Cherry
Title Layout as Existing
Address
 16 St. Matthews Way, Monk
 Bretton, Barnsley, S71 2HD
Drawn by 999
Scale 1:50 **Date** Jul 20
Drawing No 933-03 **Rev**
 Member of the Chartered Institute
 of Architectural Technologists

St. Lukes Way



MARKING SHEET PROVIDED
CONCRETE INTERLOCKING
TILES.

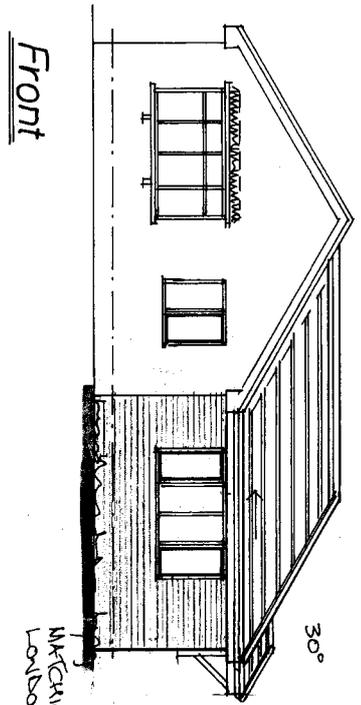


MARKING SHEET
LONDON BRICKS

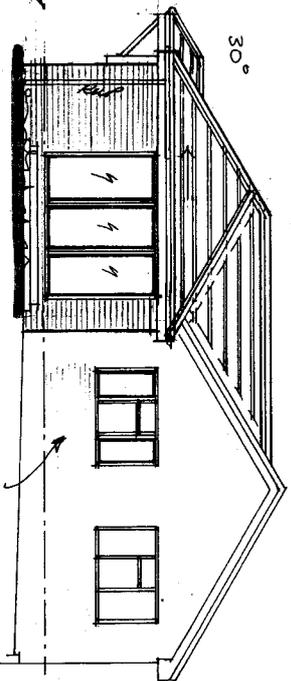

MARKING SHEET
PERS. WINDOW

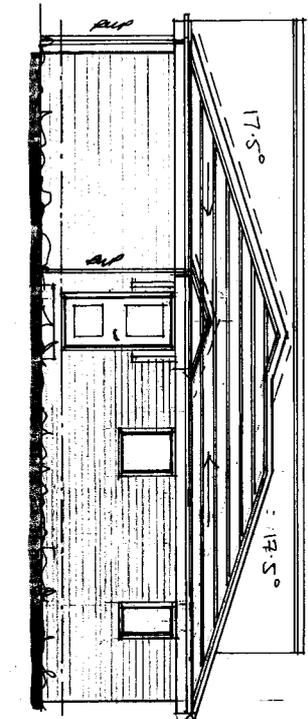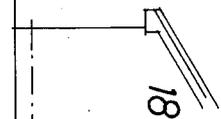

Side

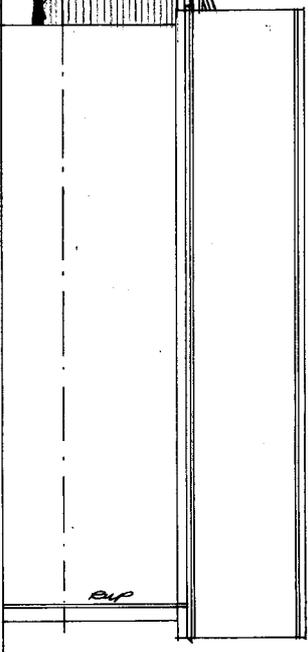


Side

Rev	Notes	Date
A	EXT. reduced	01/21

Garry Greetham Associates
Residential Design Consultant
Westwood House
18 Carr Lane
Tankelesley
Barnsley S75 3BE
Tel(01226)746573

Project: Side Extension
Client: Mr.J.Chopal/Ms.A.Cherry
Title: Elevation as Proposed
Address: 16 St. Matthews Way, Monk Bretton, Barnsley. S71 2HD
Scale: 1:100 DATE: Jul 20
Drawing No: 933-04
Member of the Chartered Institute of Architectural Technologists

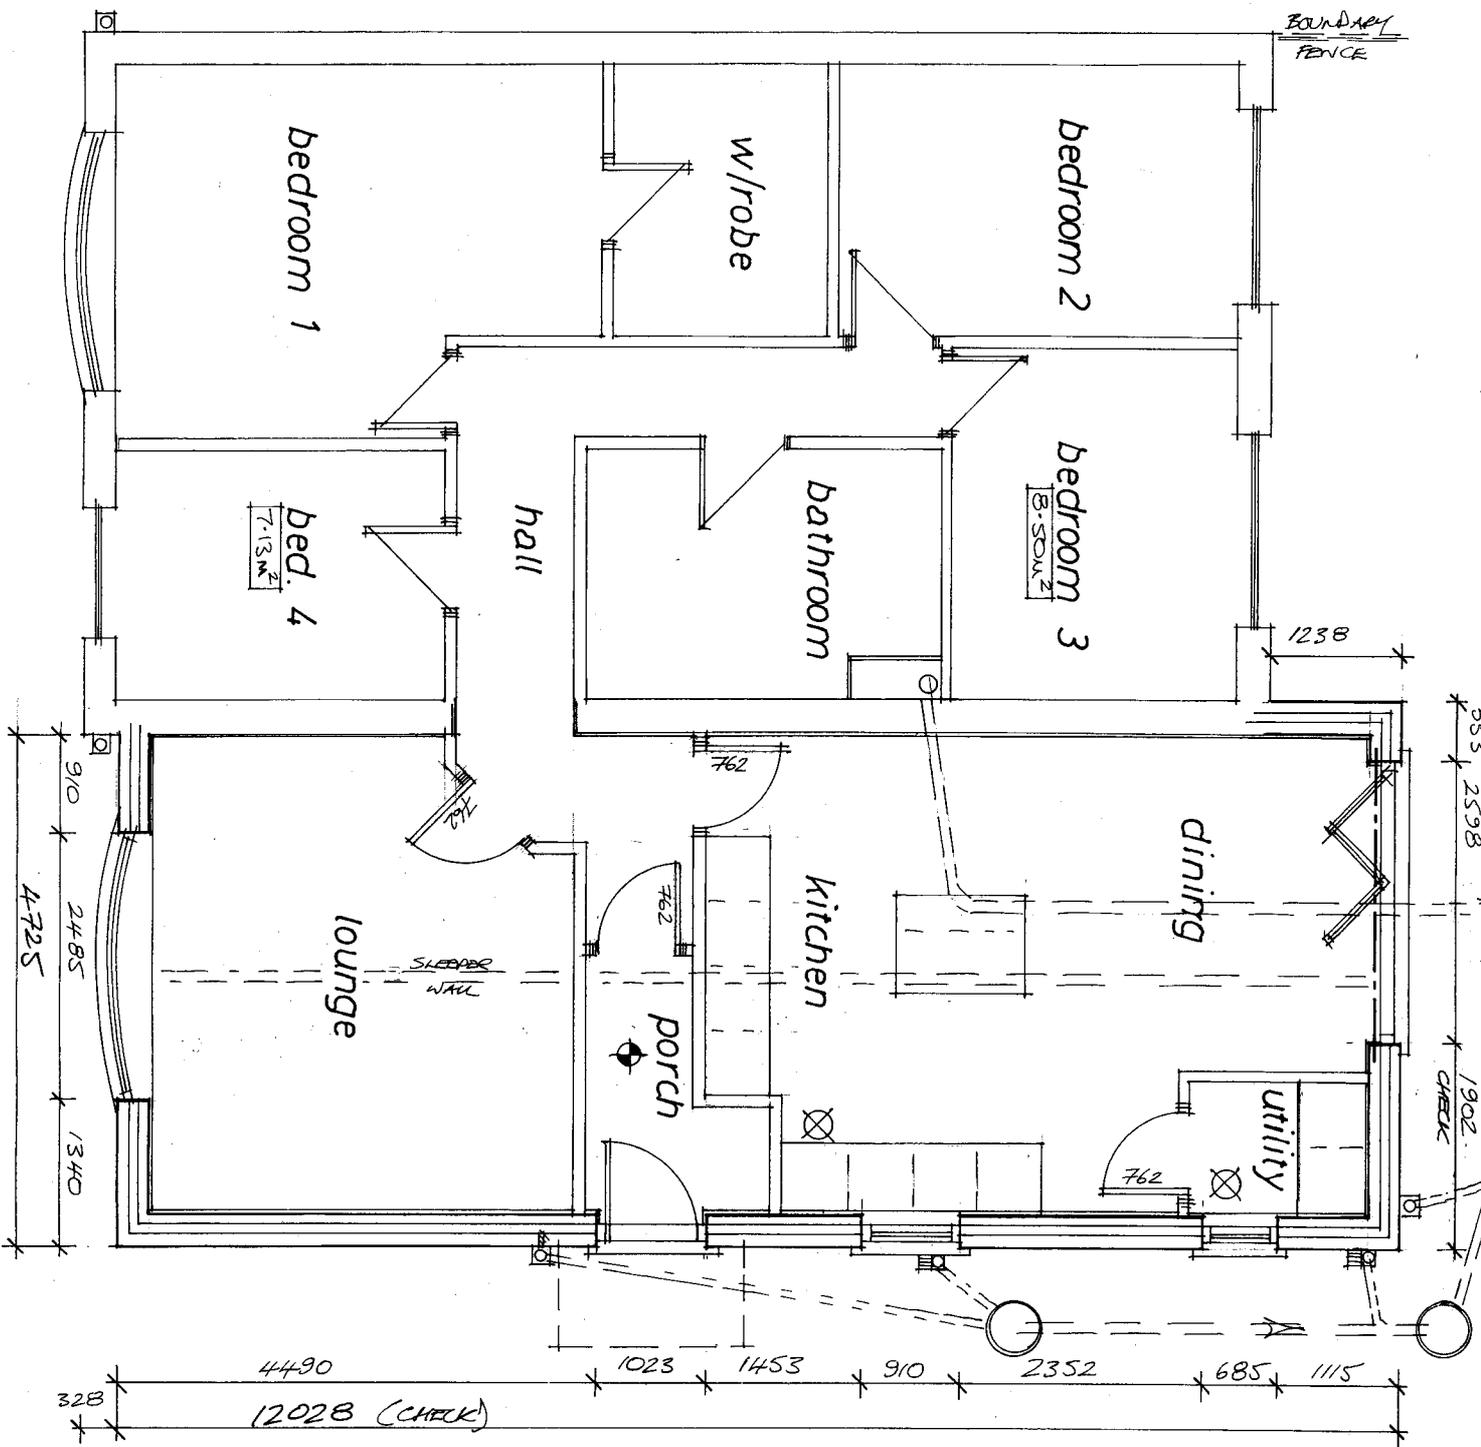

St. Lukes Way

Rev	Notes	Date
A	SITE EXT. REDRAWN	01/21

Garry Greetham Associates
 Residential Design Consultant
 Westwood House
 18 Carr Lane
 Tankersley
 Barnsley S75 3BE
 Tel(01226)746573

Project Side Extension
Client Mr.J.Chapel/Ms.A.Cherry
Title Layout as Proposed
Address 16 St. Matthews Way, Monk Breton, Barnsley, S71 2HD
Drawn By 999
Scale 1:50 **Date** Jul 20
Drawing No 933-05 **Rev/A**
 Member of the Chartered Institute of Architectural Technologists