


EXISTING RETAINED TREE
LOCATED WITHIN NEW
LANDSCAPE POCKET PARK




STREET SCENE A-A 1:200 - View Along Site Access

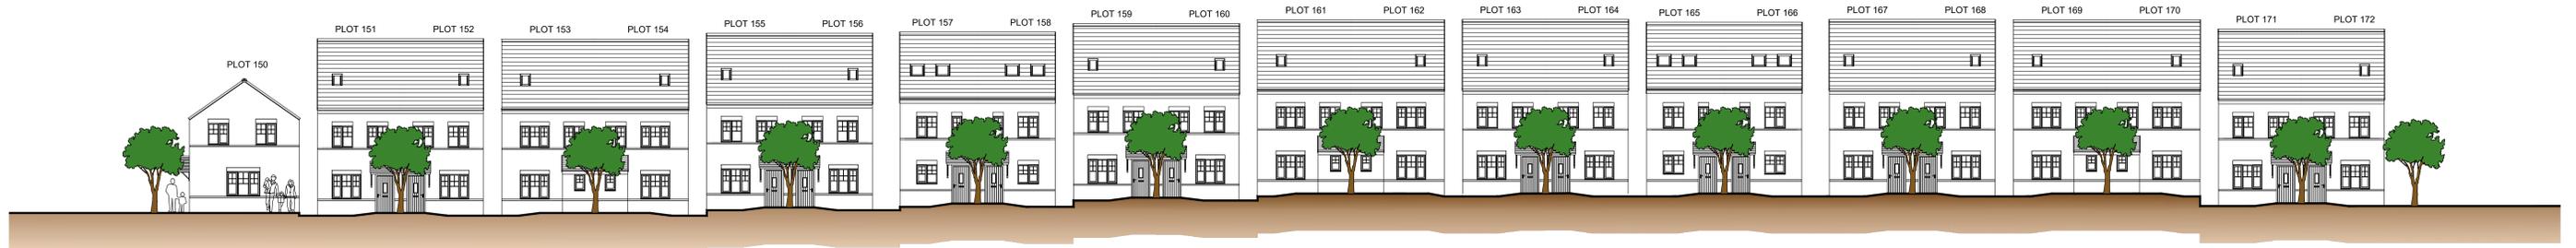

STREET SCENE B-B 1:200 - View Along Central Primary Avenue



STREET SCENE C-C 1:200 - View Fronting South Western Bridleway / Open Space

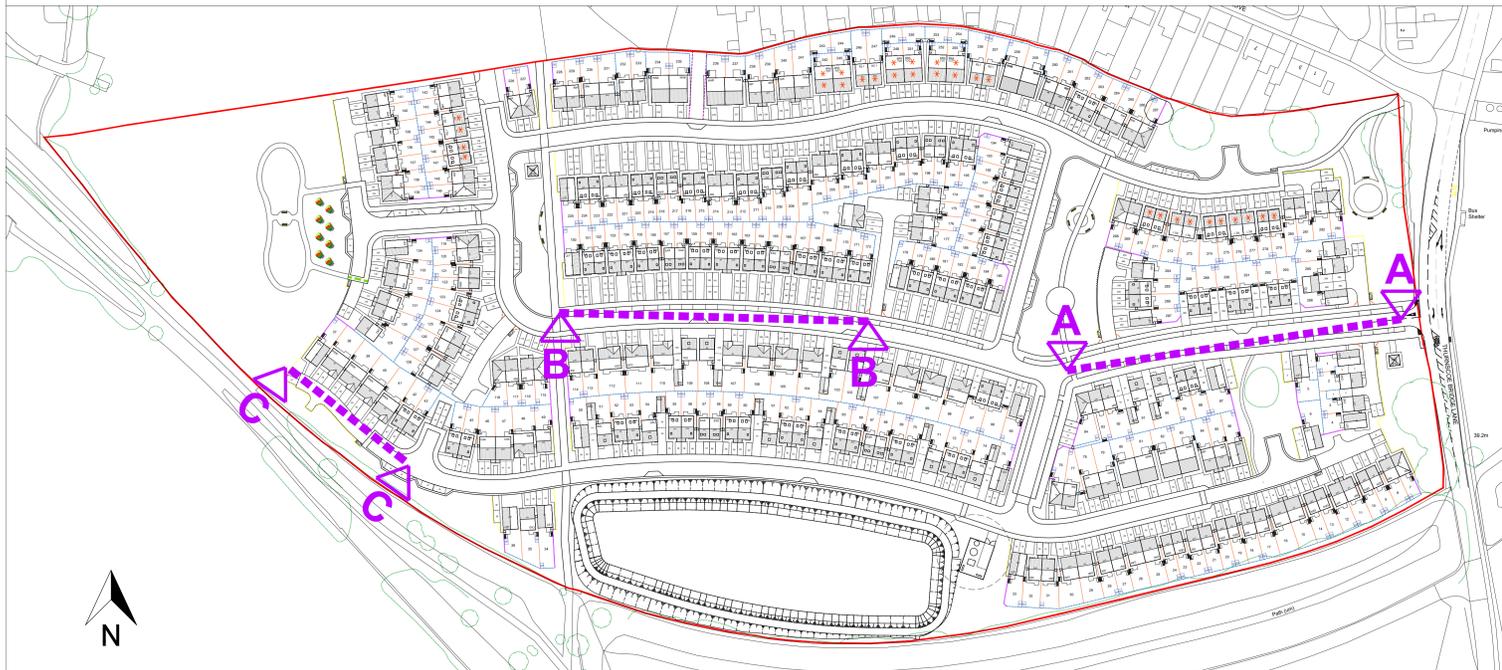

AVANT
homes

DATE: Oct 2024 | SCALE: 1:200 @ A0 | DRAWN BY: JAT
 PROJECT: Thurnscoe Bridge Lane, Thurnscoe
 SHEET: Street Scenes A-A / B-B / C-C
 4211-230