
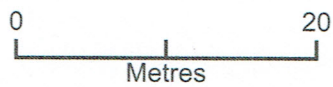


EXISTING  
Block Plan

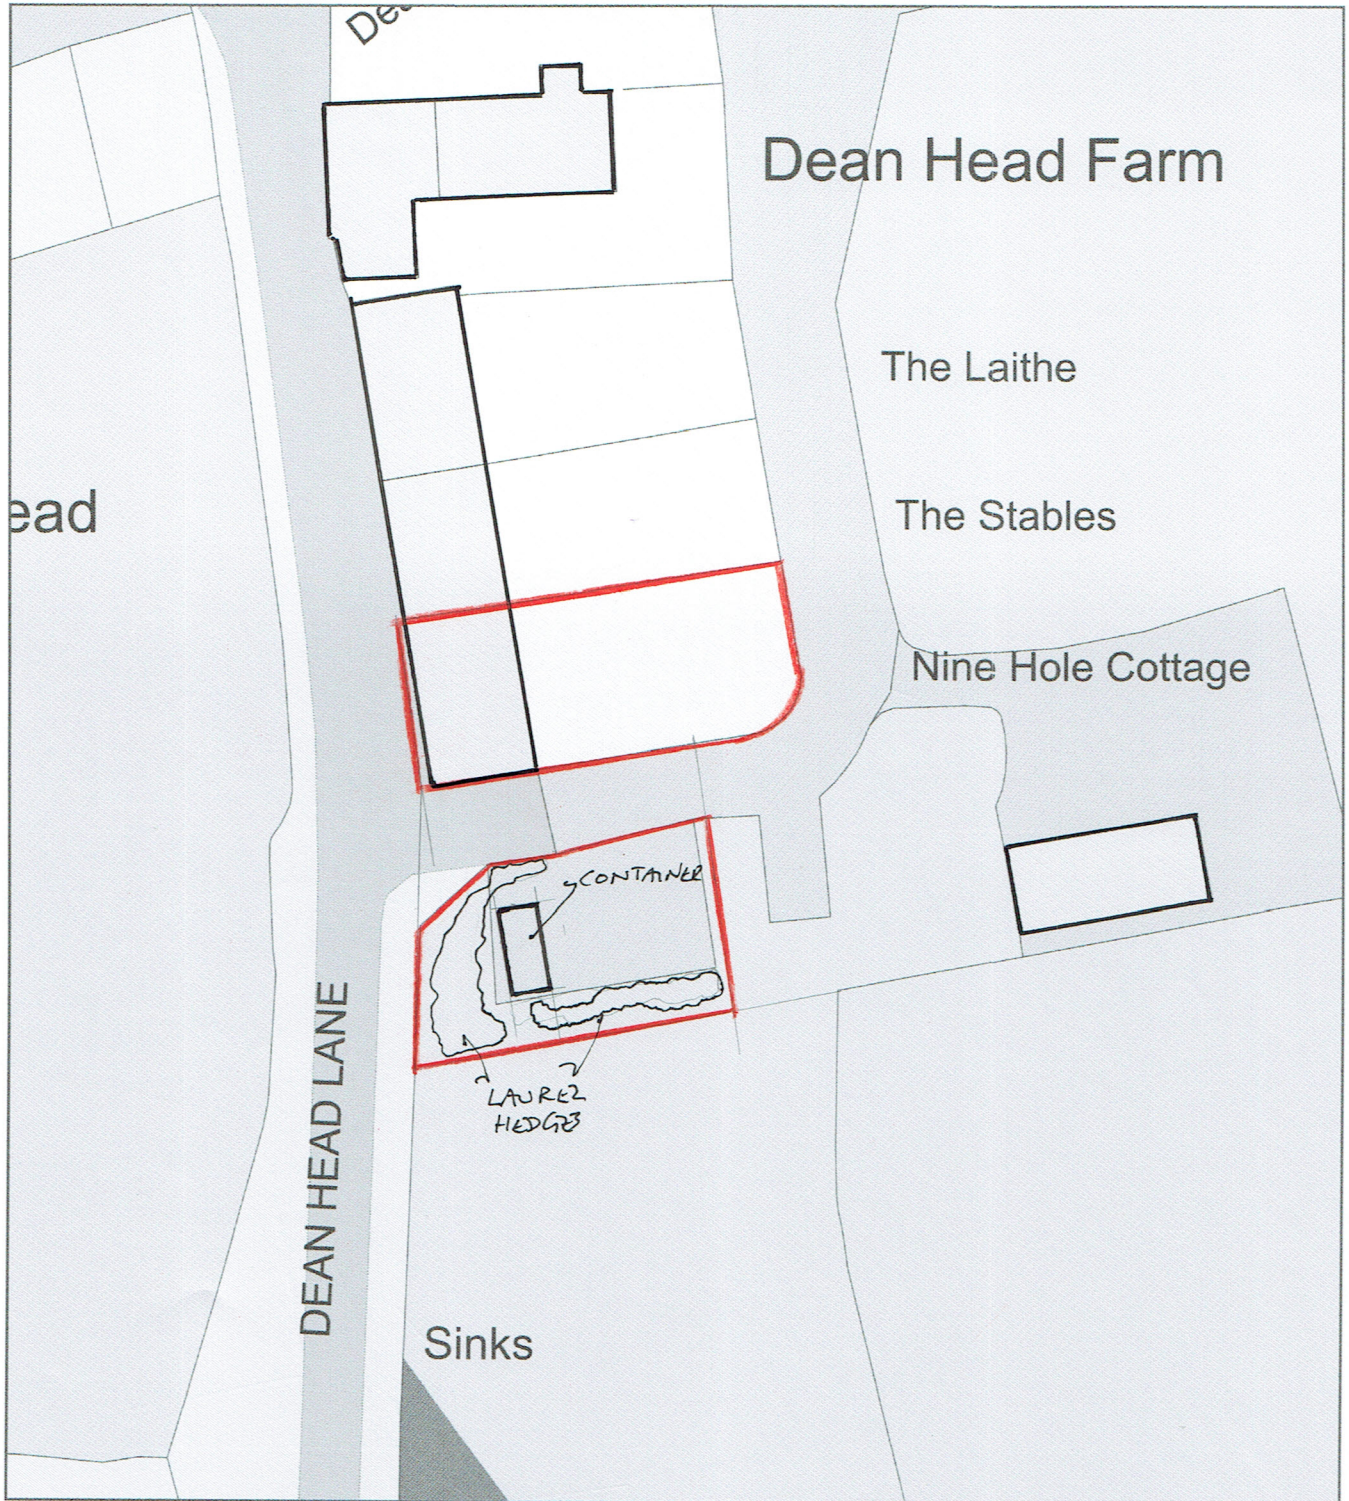

Plan Produced for: Mr and Mrs Cottam  
Date Produced: 10 Jan 2020  
Plan Reference Number: TQRQM20010112918649  
Scale: 1:500 @ A4