


LOCATION PLAN
scale 1:1250 and 1:500

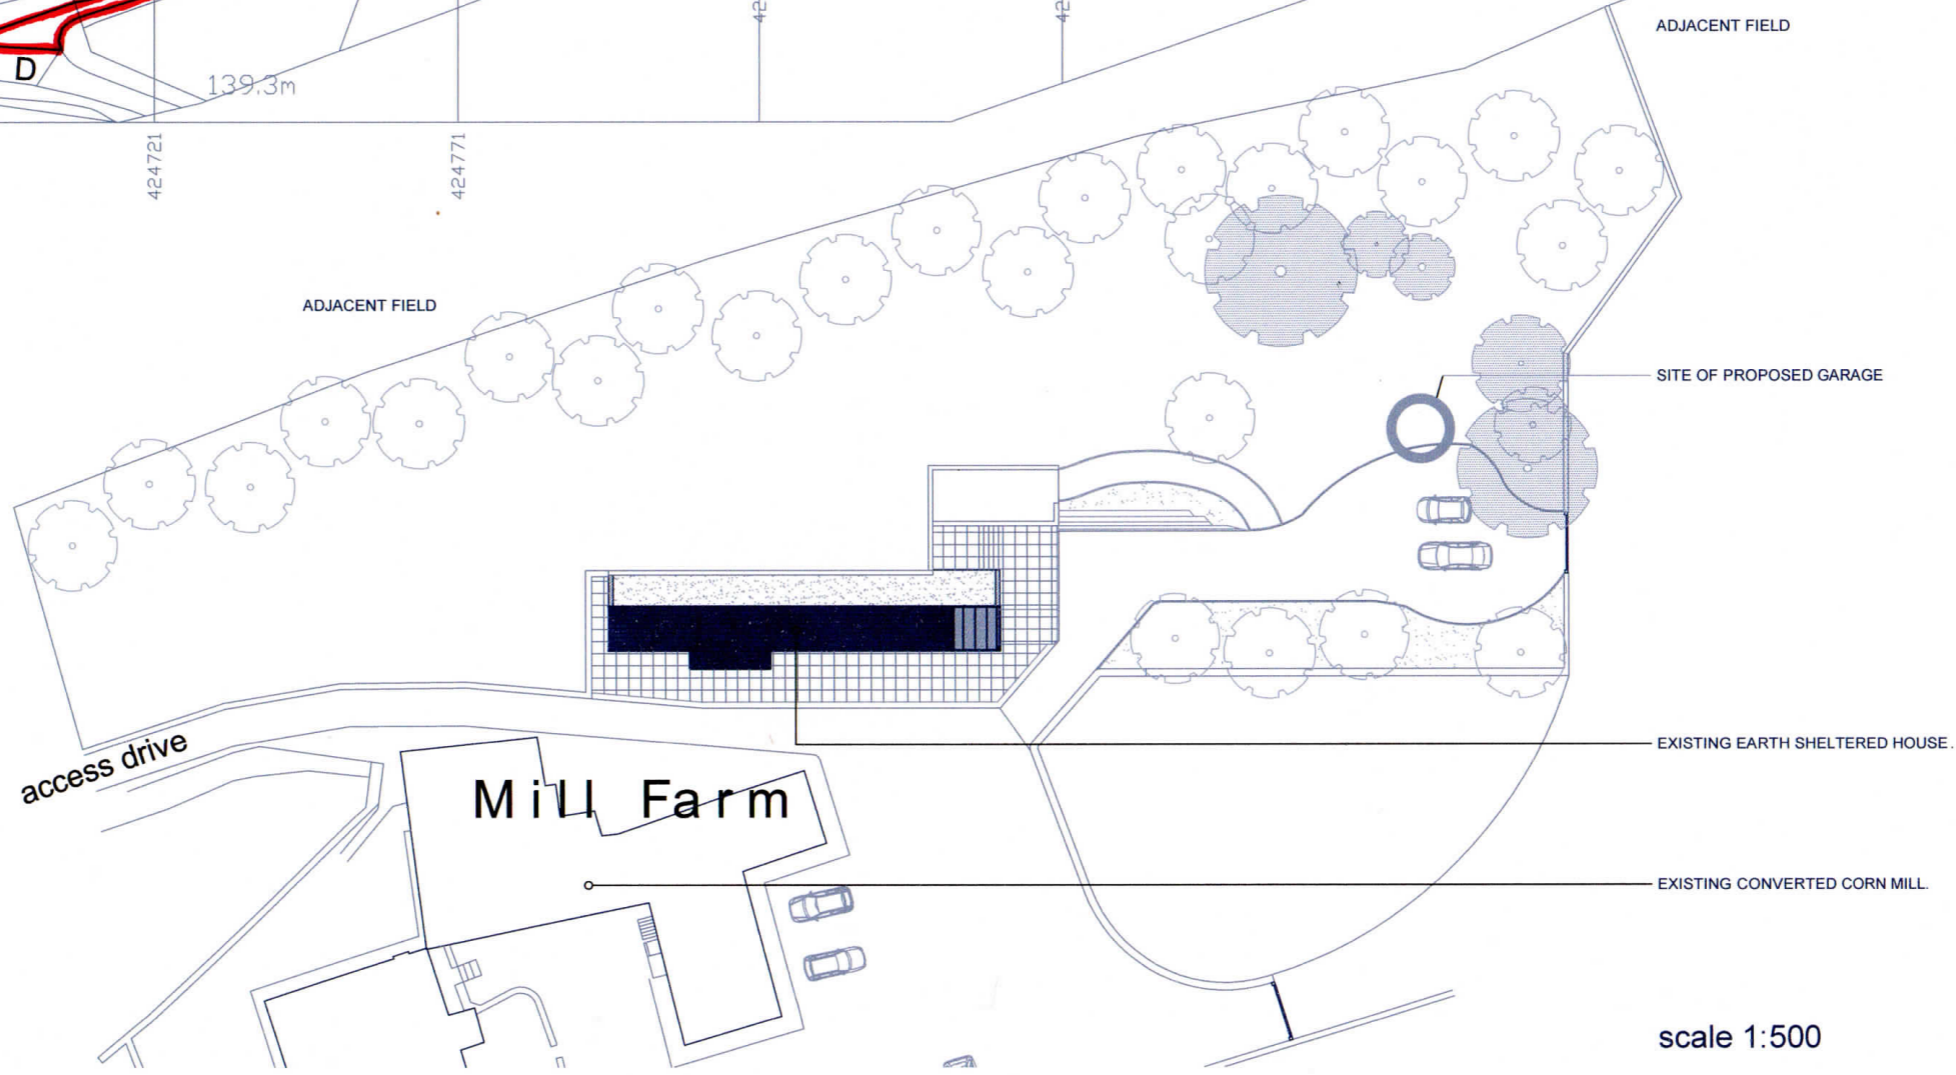

Notes:

Copyright Reserved. This drawing must only be used for the client and location specified in the title block. It may not be copied by any third party without prior written consent from J.J.B.

This drawing is only for the purposes described below and must not be used for any other purpose.

Do not scale from this drawing, all dimensions are in millimeters unless otherwise stated and should be considered as guides subject to on-site confirmations.

Prior to any work on site J.J.B. must be contacted to check the validity of the drawing.

Rev	Date	Amendment	By

PLANNING 02

Client:
Cannon Hall Farm Ltd,
Bark House Lane,
Cawthorne,
Barnsley, S75 4AT

Job:
Proposed Garage at Mill Farm
Gunthwaite

Drawing Title:
Location Plan

Drawing No:
WAA 015 / PL2 / 100

Scale:
1:1250 and 1:500 at A3

Date:
June 2016

Drawn By:
mlw



5 New Hagg,
Oldfield Road,
Honley, Holmfirth,
Huddersfield,
West Yorkshire,
HD9 6RN

Tel: 01484 303 800
Email: enquiries@waarchitects.info
Web: www.walkerassociates-architects.com