



1 Proposed 3D View 1

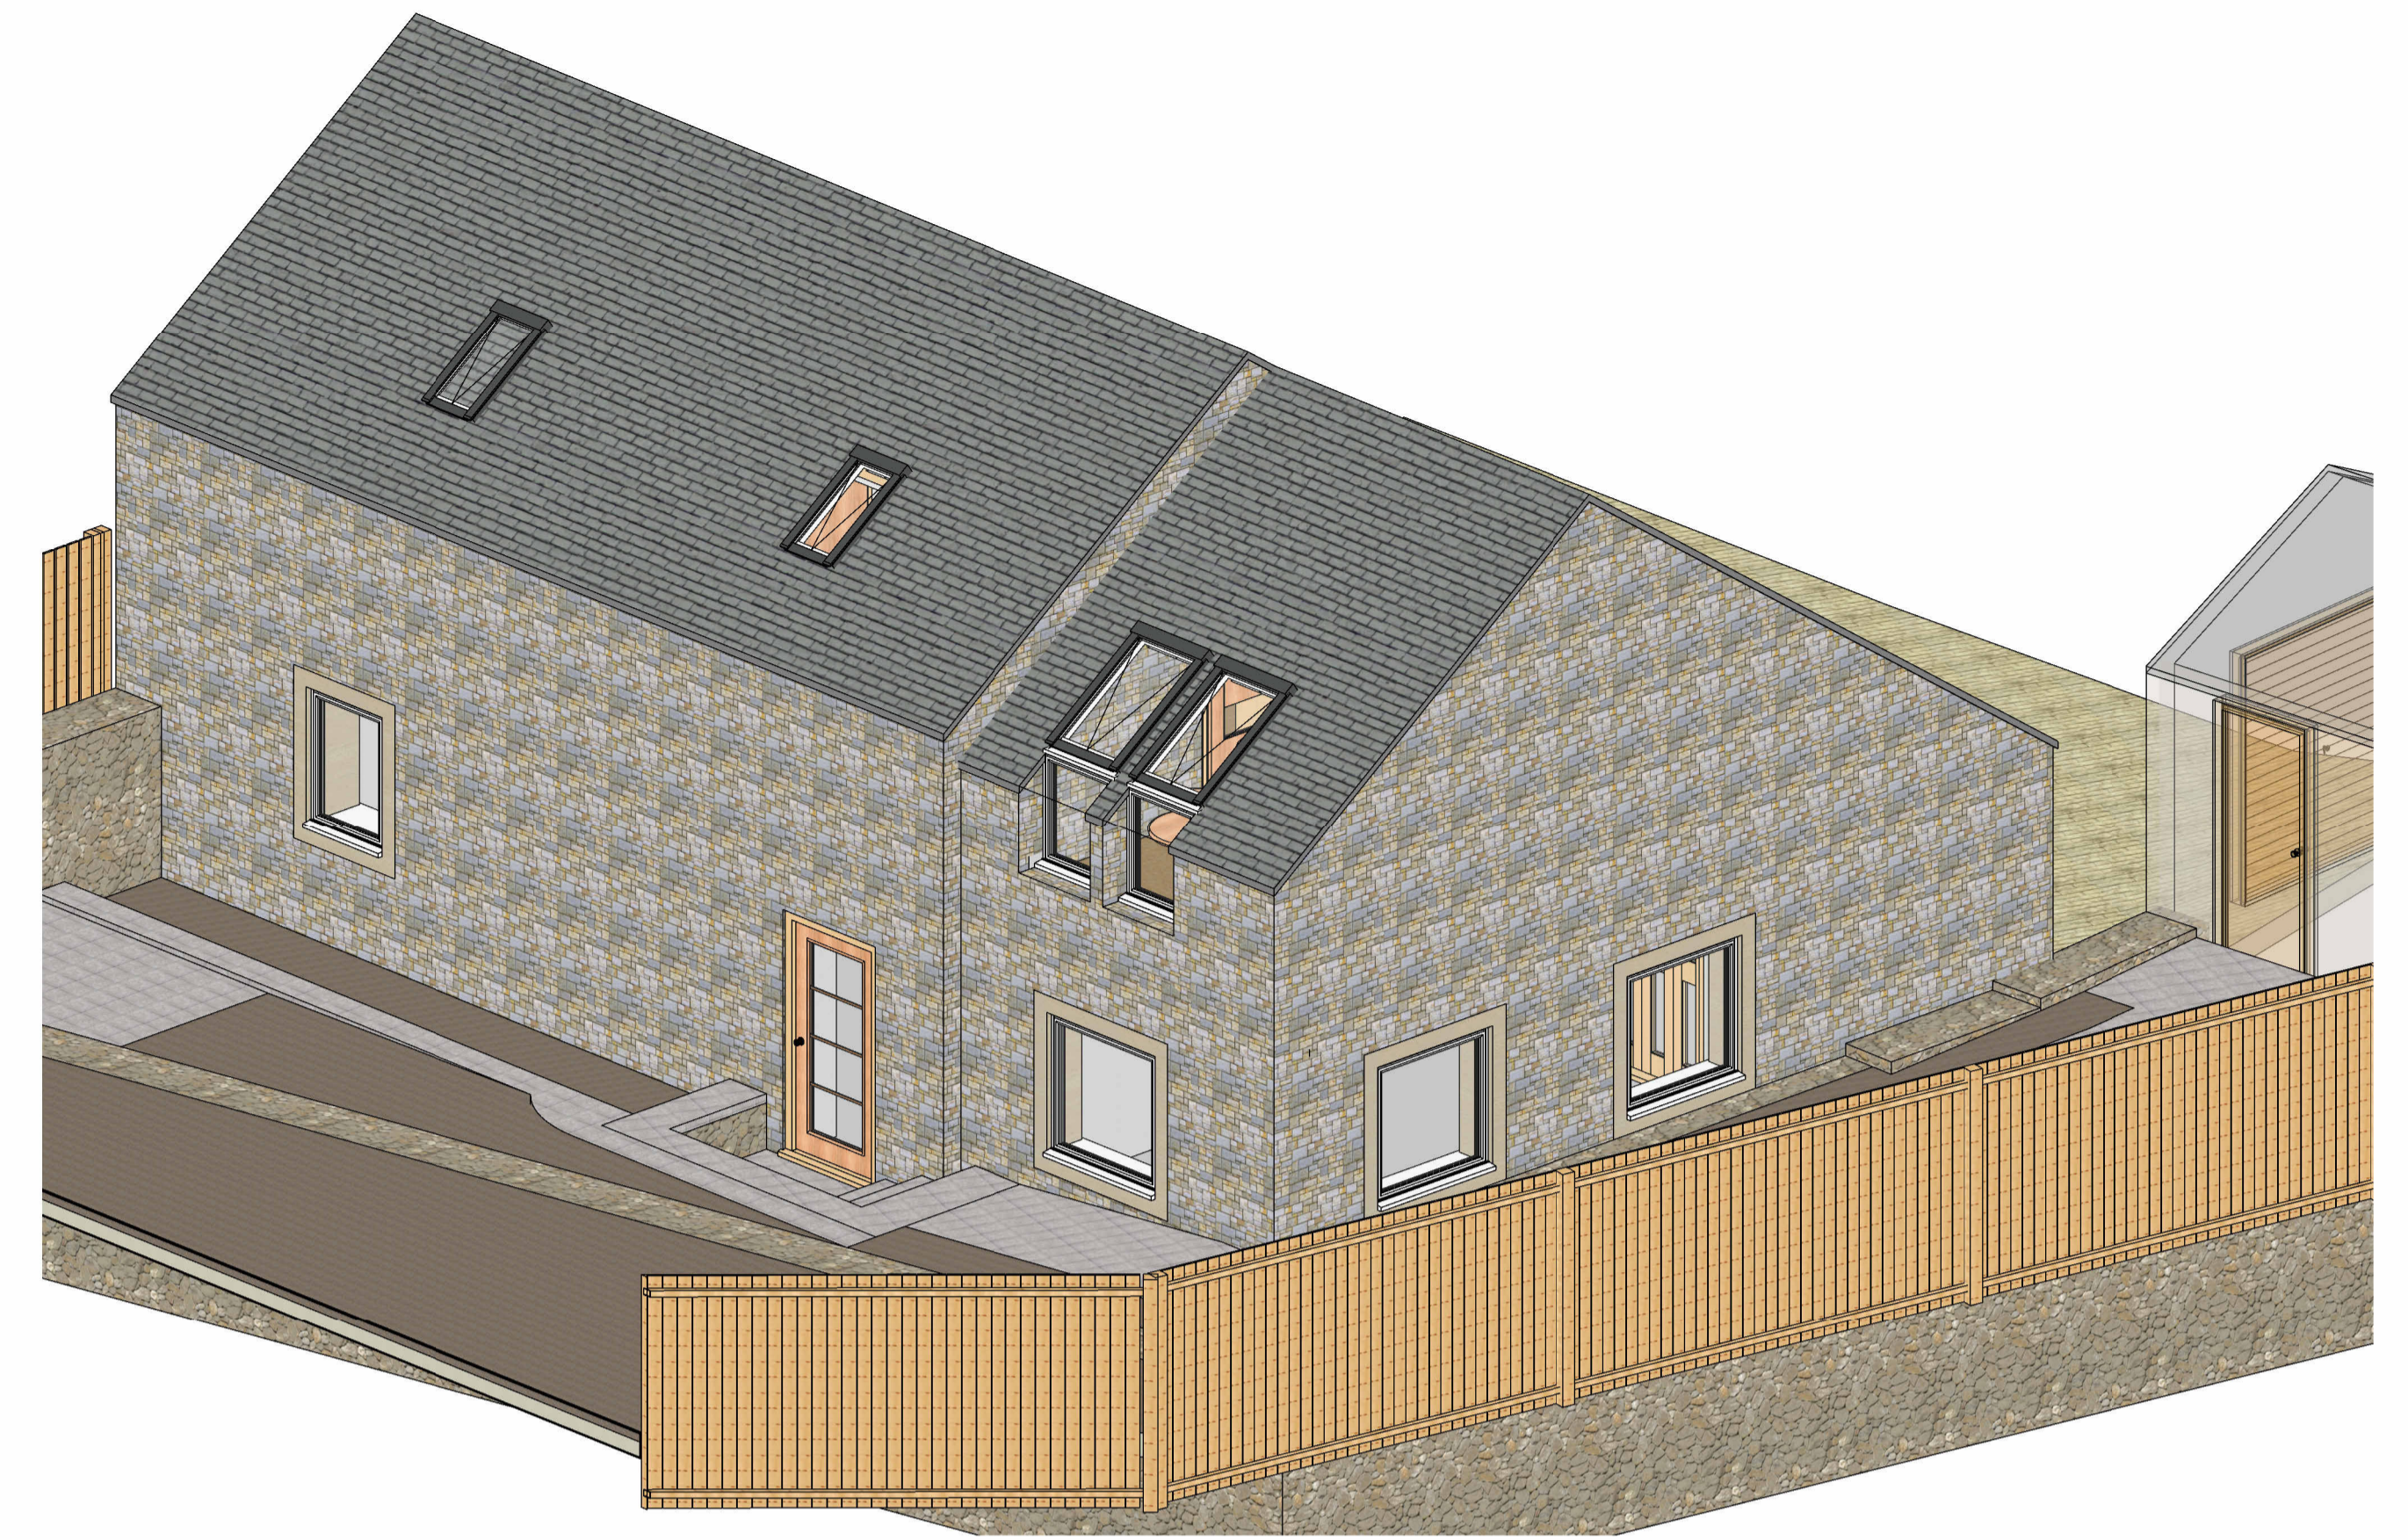

2 Proposed 3D View 2

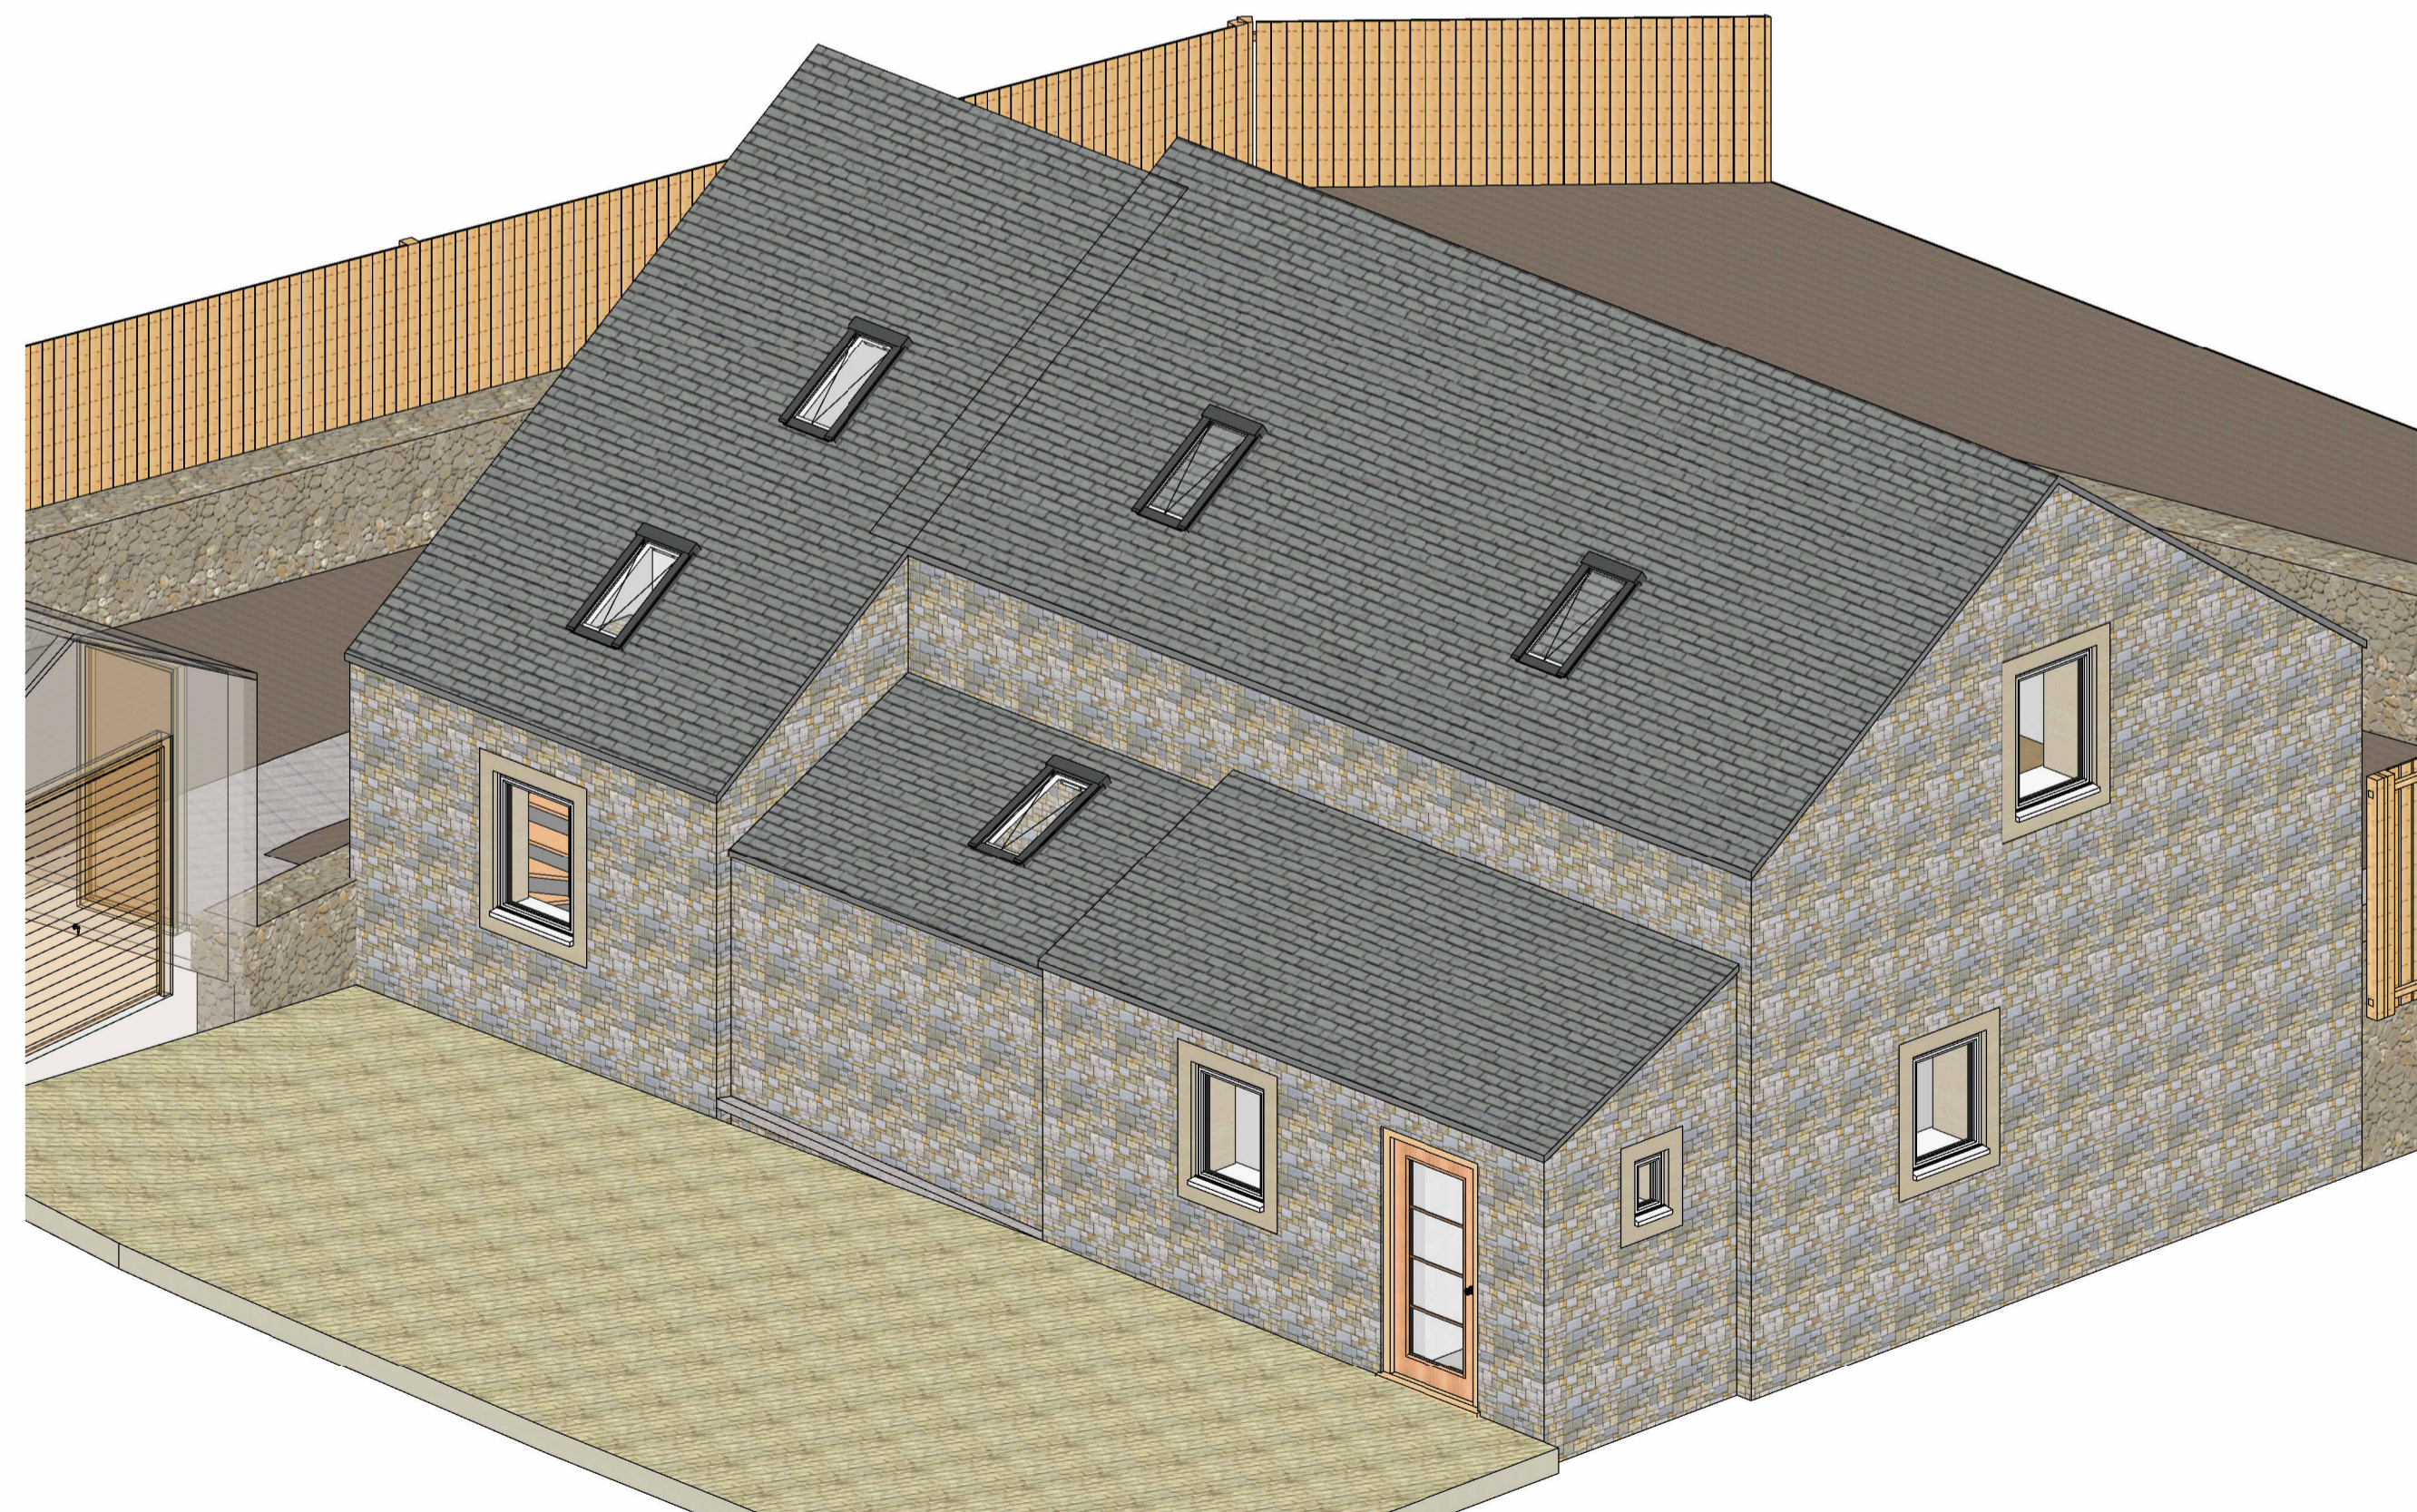

3 Proposed 3D View 3

| | | | | |
|-----|------------|--------------------|-----|-----|
| 1 | 28/05/2026 | Issue for Planning | CEW | CEW |
| Rev | Date | Description | By | Chk |

PLANNING

| | | | | |
|--|------------|-----|-----|--------|
| CLIENT | | | | |
| Mr & Mrs Milner | | | | |
| PROJECT | | | | |
| Brook Houses, Cawthorne | | | | |
| TITLE | | | | |
| Proposed 3D Views | | | | |
| CREATION DATE | SCALE @ A1 | DRN | CHK | STATUS |
| Mar 2026 | NTS | CW | CW | S3 |
| SHEET NO. | REVISION | | | |
| MILNER - CW - B01 - XX - DR - A - 10-301 | 1 | | | |

© COPYRIGHT: ALL RIGHTS RESERVED.
THIS DRAWING MUST BE READ IN CONJUNCTION WITH ALL OTHER RELEVANT DRAWINGS AND ANY DISCREPANCIES MUST BE REPORTED IMMEDIATELY.
THE DRAWING OR INFORMATION MUST NOT BE USED FOR CONSTRUCTION UNLESS EXPRESSLY ISSUED FOR CONSTRUCTION.
PLOT DATE: 05/05/2025 17:30:06