


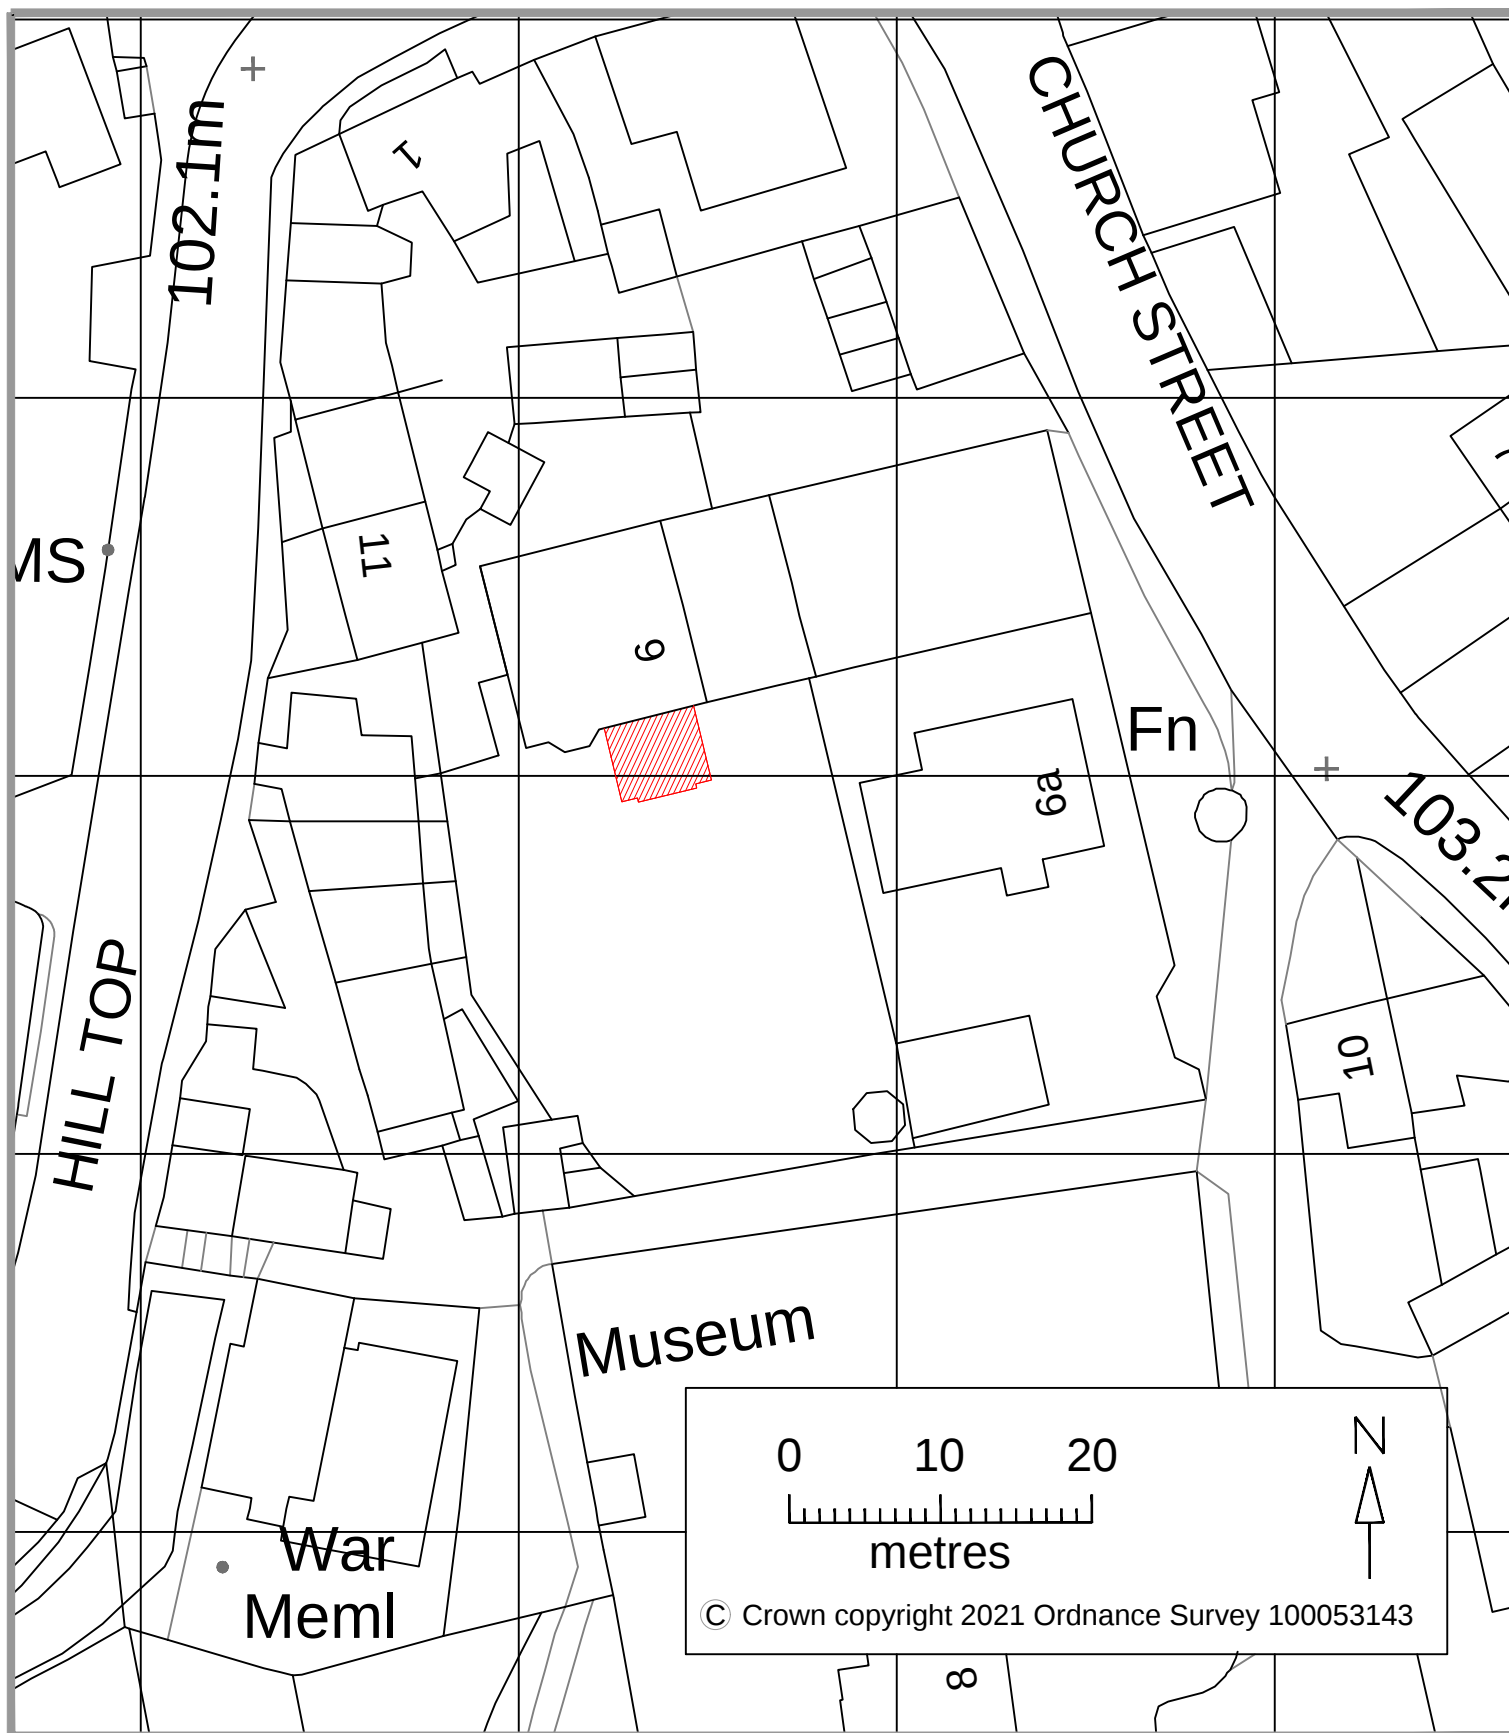

RED HOUSE
6 CHURCH LANE
CAWTHORNE.
S75 4HP.

BLOCK PLAN

1:500 @A4