


© Crown Copyright 2014. All rights reserved. Licence number 100020449

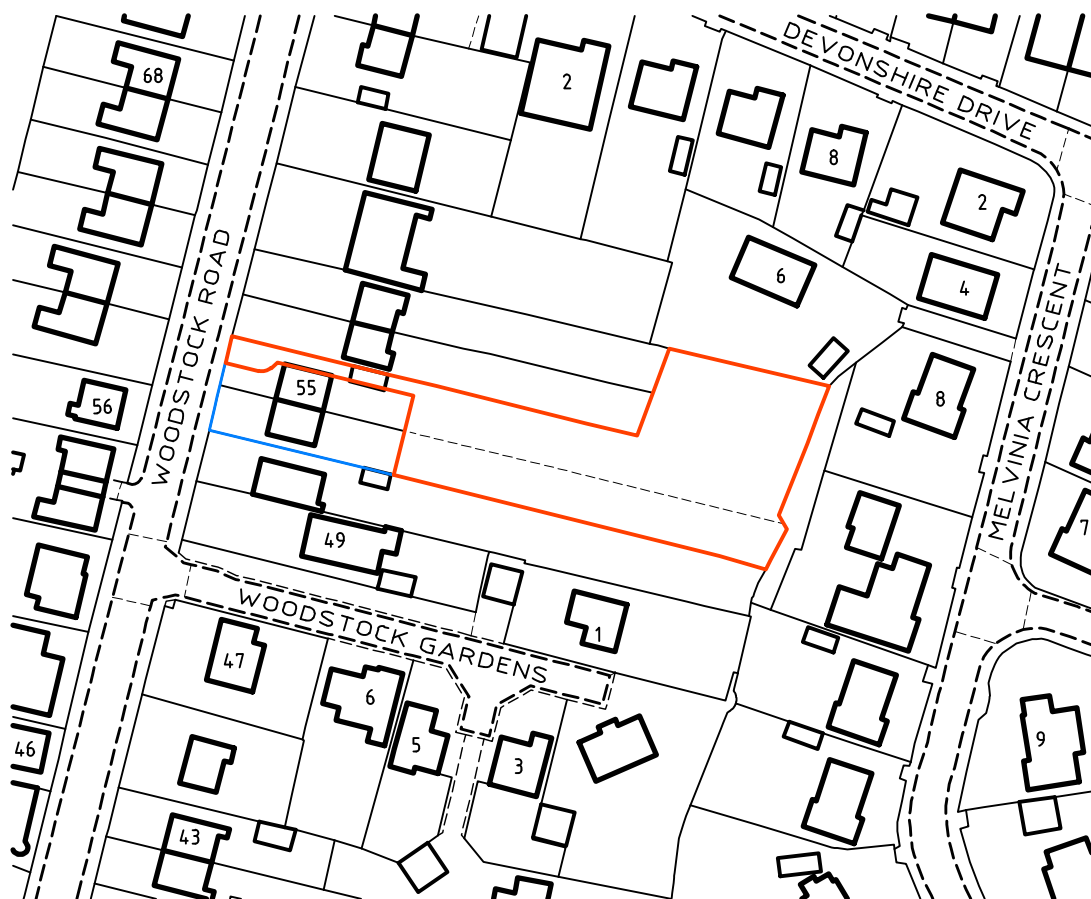

Peter Wade Consultancy

CDM (SI 1994/3140) Certified Designer

Telephone (01924) 864820 Fax (01924) 865273

E-mail : mail @ peterwadeconsultancy.co.uk

© Peter Wade Consultancy

PROJECT

PROPOSED DEVELOPMENT
WOODSTOCK ROAD
BARNSELY

DATE SEP 14

SCALE 1 : 1250

DRAWN DCW

DRG. No. 2431/LP