
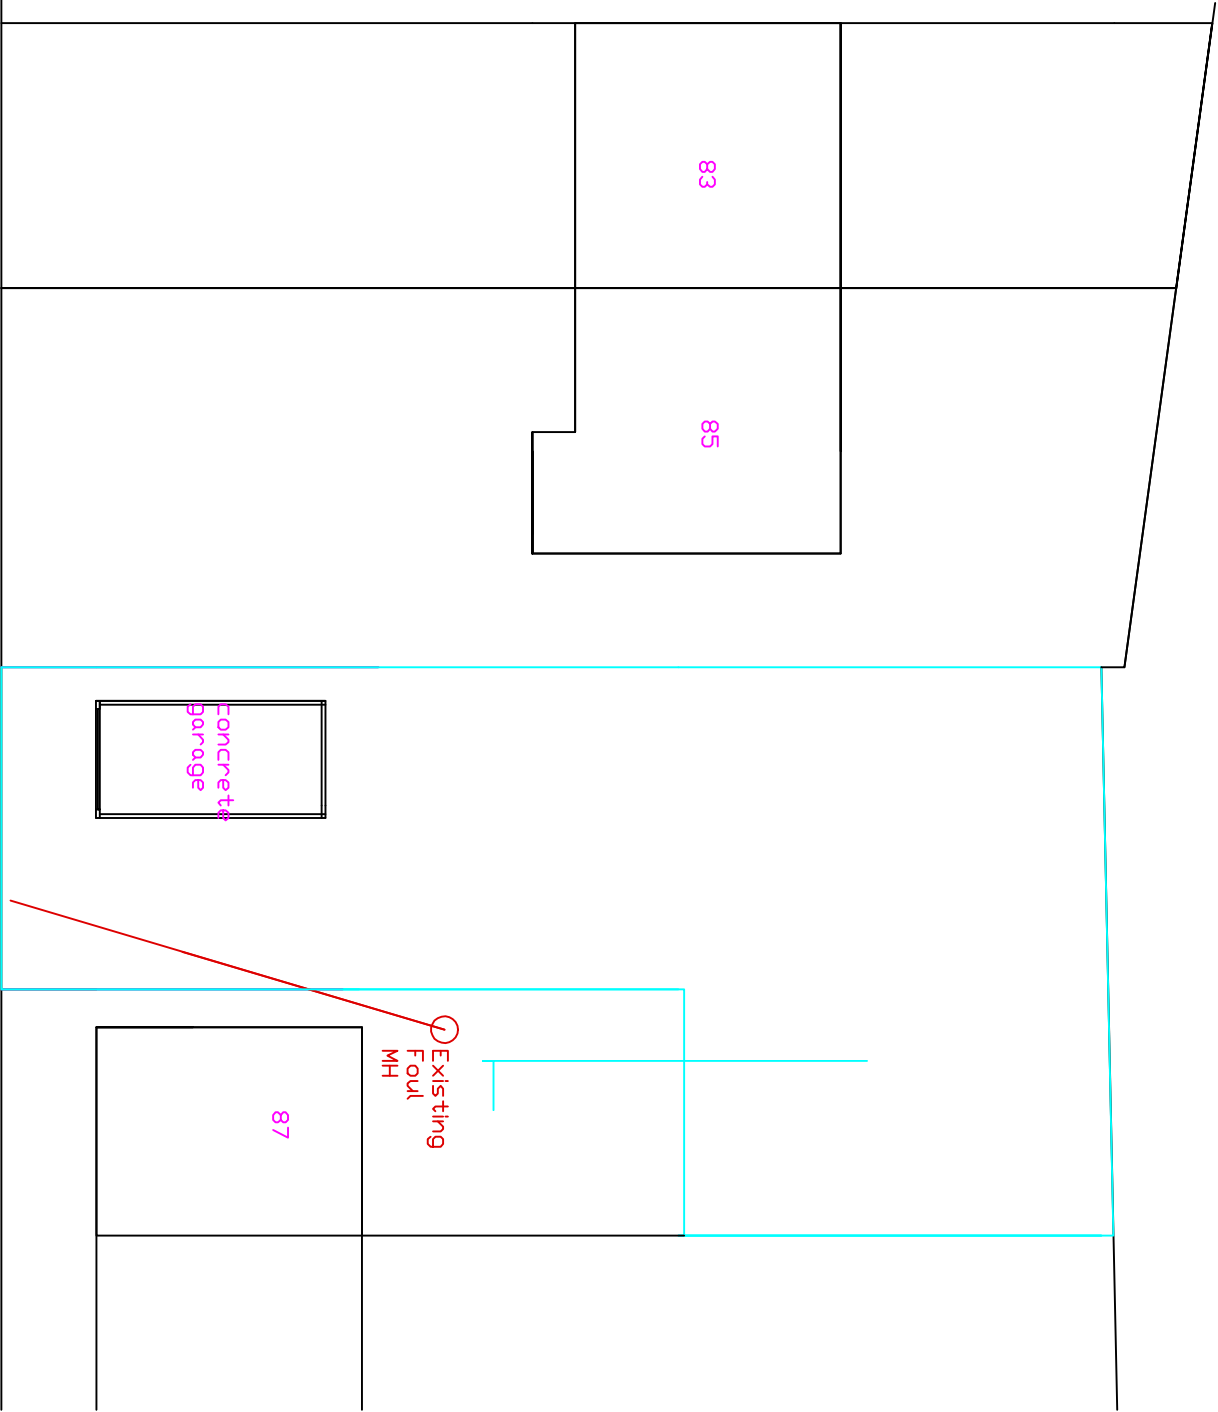


Scale Bar

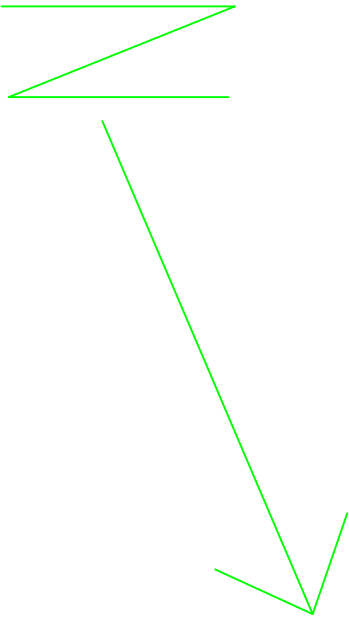

EXISTING SITE BLOCK PLAN
1:200

HEALTH AND SAFETY LEGISLATION 2023			
The main Contractor will be required and will be responsible for all the Health and Safety for the duration of the Contract Period of all Trades & Suppliers			
DO NOT SCALE OF THIS DRAWING TAKE ALL DIMENSIONS ON SITE (builders Note) Do not start any works until all the approvals have been obtained. Any discrepancy to be reported to Plans Drawn as soon as possible.			
drawn:	DRW		
client:	CASH MERRILL, LAND ADJACENT TO 87, GRANGE LANE, BARNLEY 871 5QF, TEL07549950215		
drawing title:	NEW BUILD 3 BEDROOM DORMER BUNGALOW		
project:	BARNBLEY MET. BOROUGH COUNCIL. PLANNING & BUILDING CONTROL APPLICATION		
PLANS DRAWN			
tel.no 07952934281			
email 07856609593			
Bawin terbotton			
@aol.com			
www.Plansforproperty.com			
www.Plansdrawn.org			
date:	DECEMBER, 2024		
project no.	dra. no.	A3 paper	
01 87	10		