

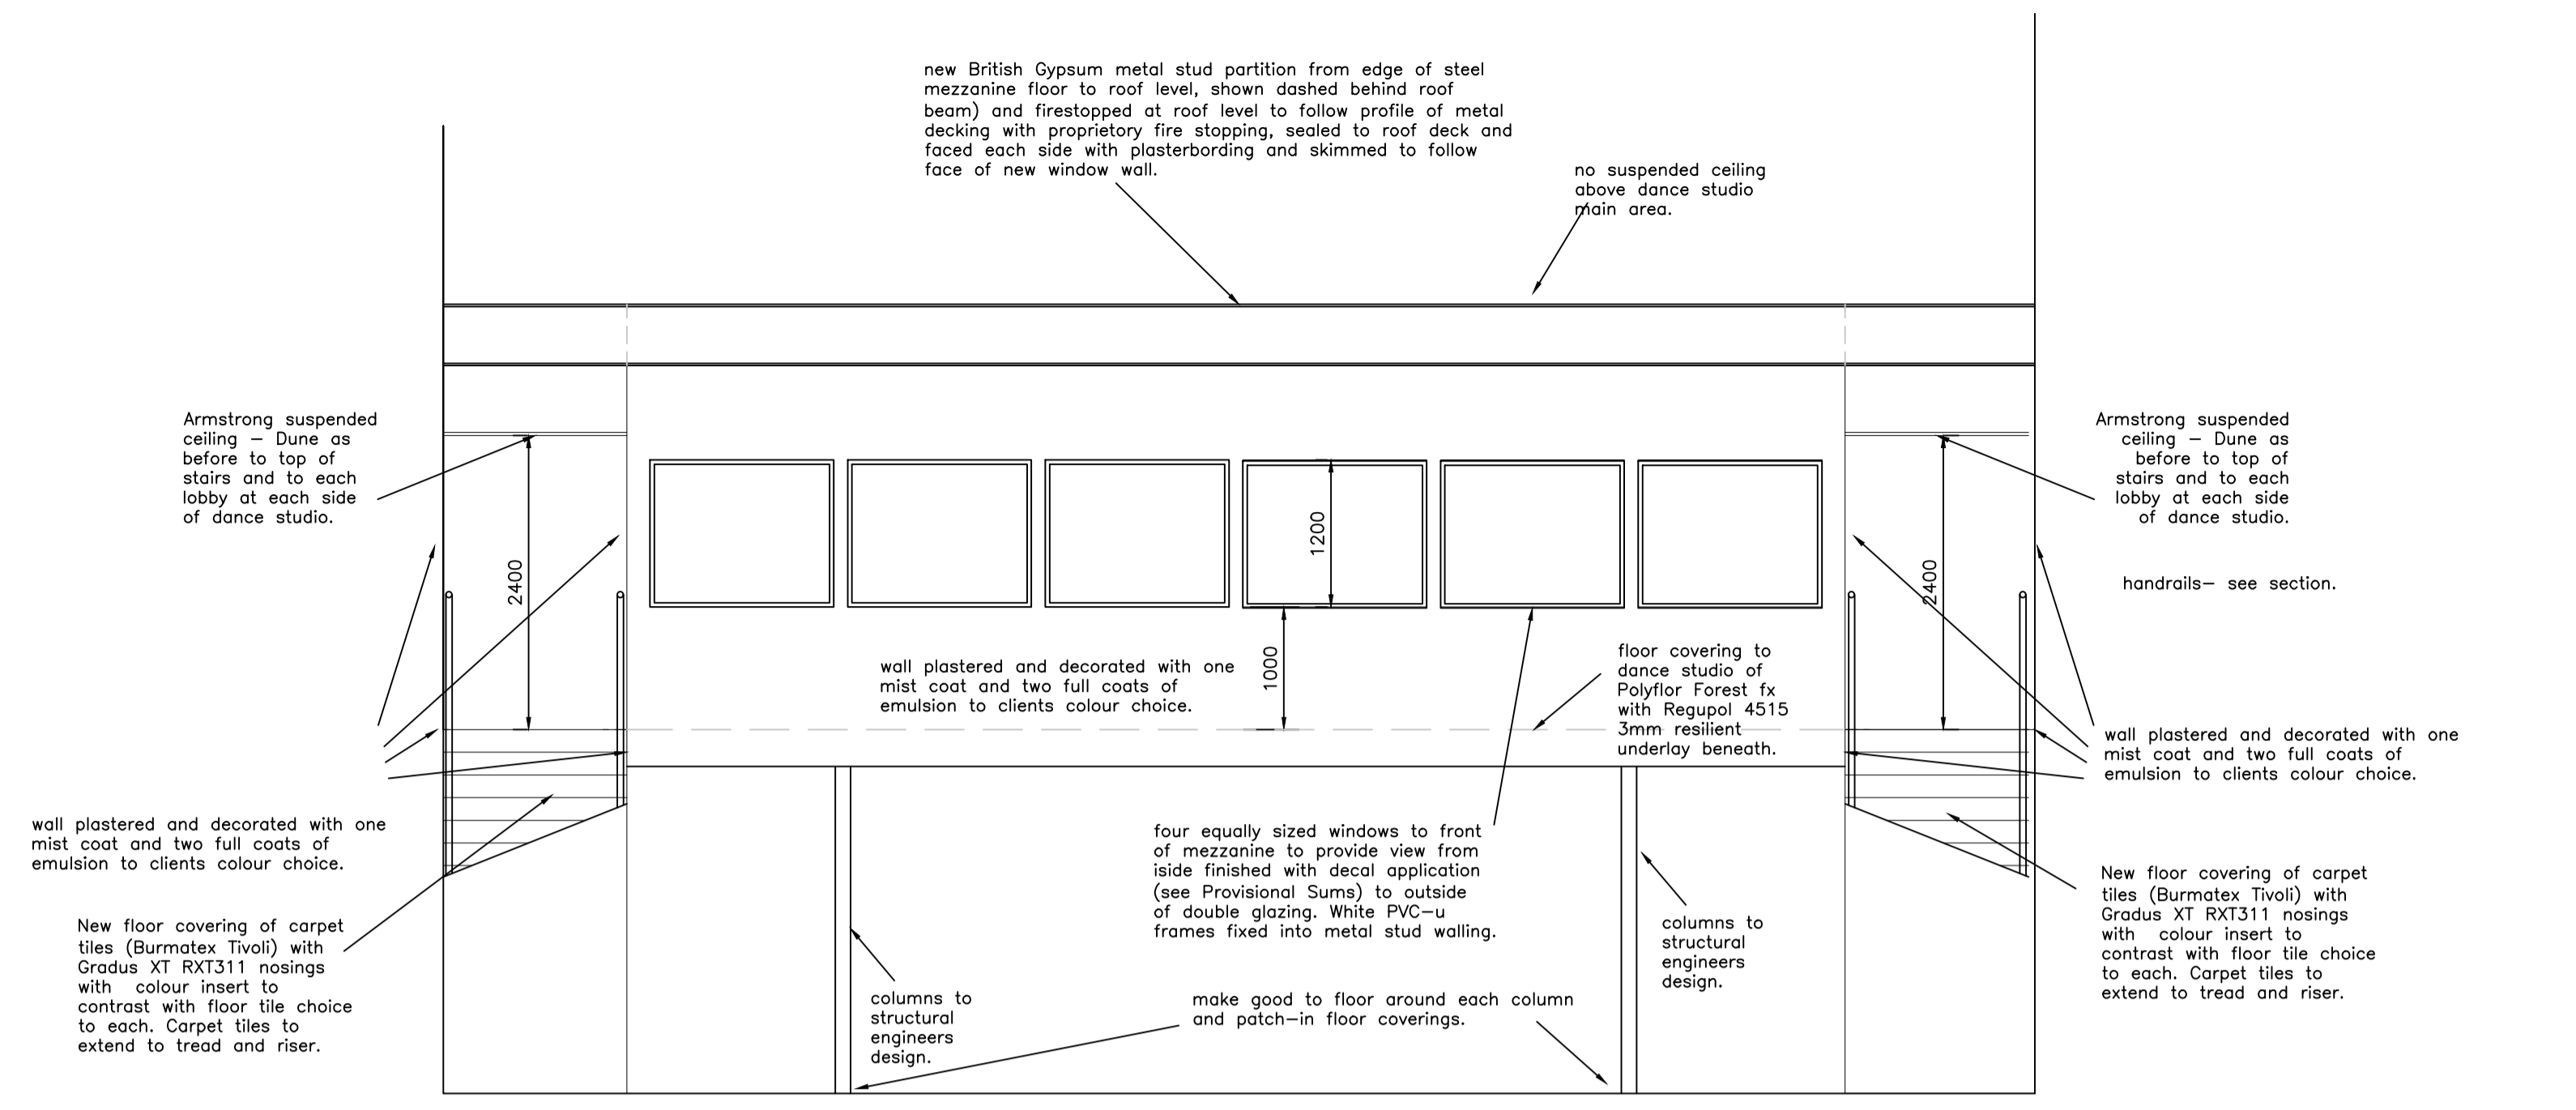
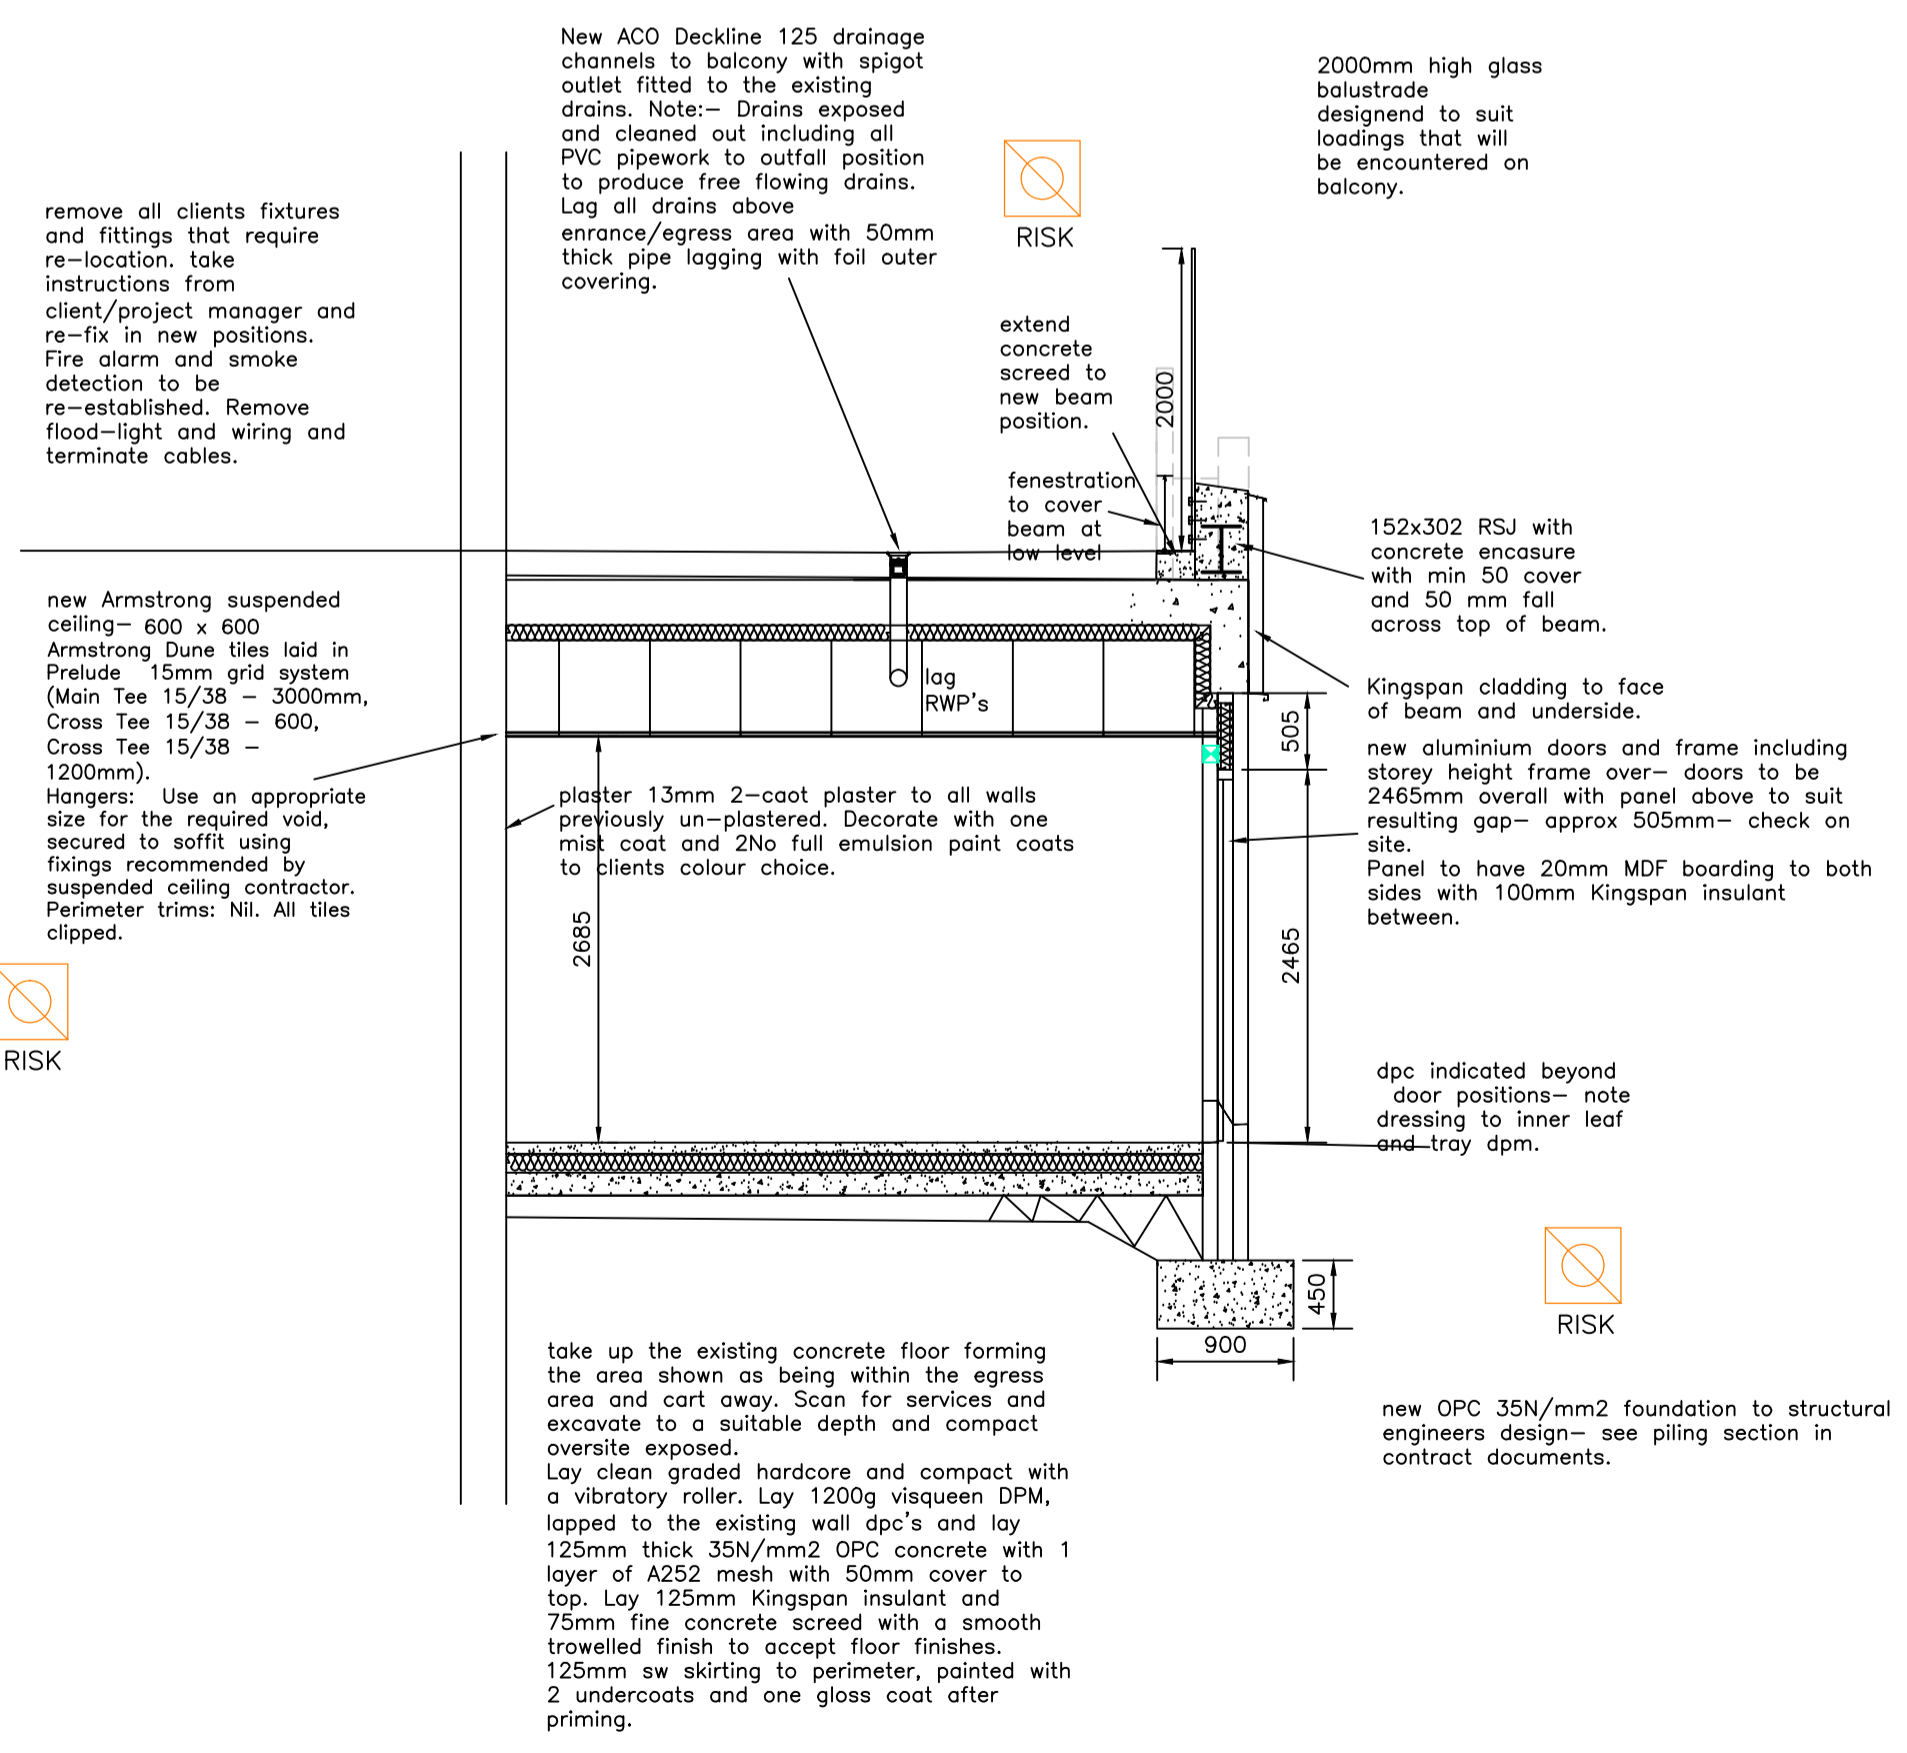
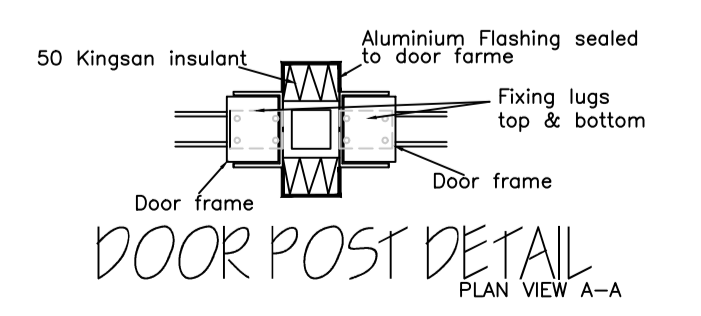


CONTROL ROOM DETAIL

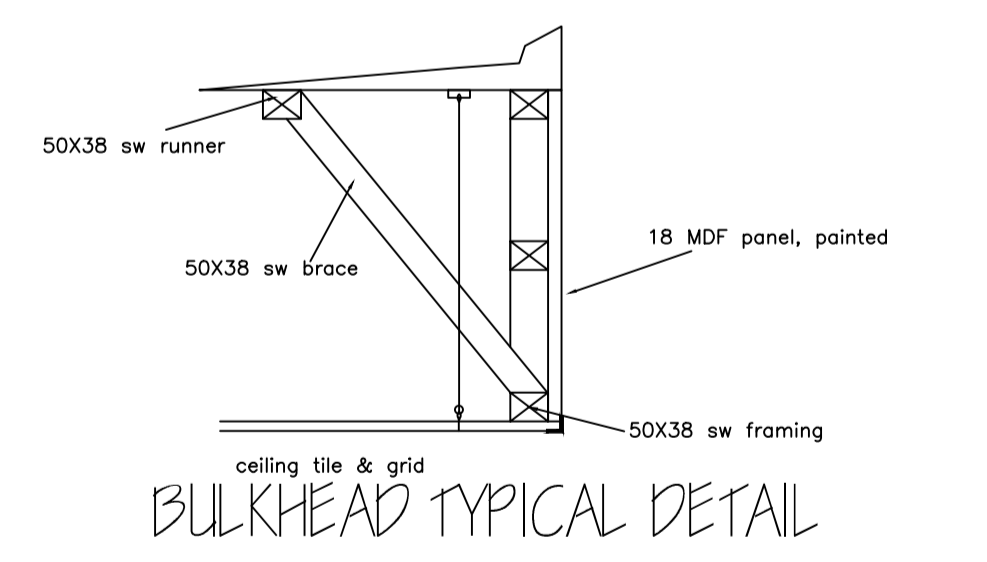

ELEVATION OF DANCE STUDIO WALL

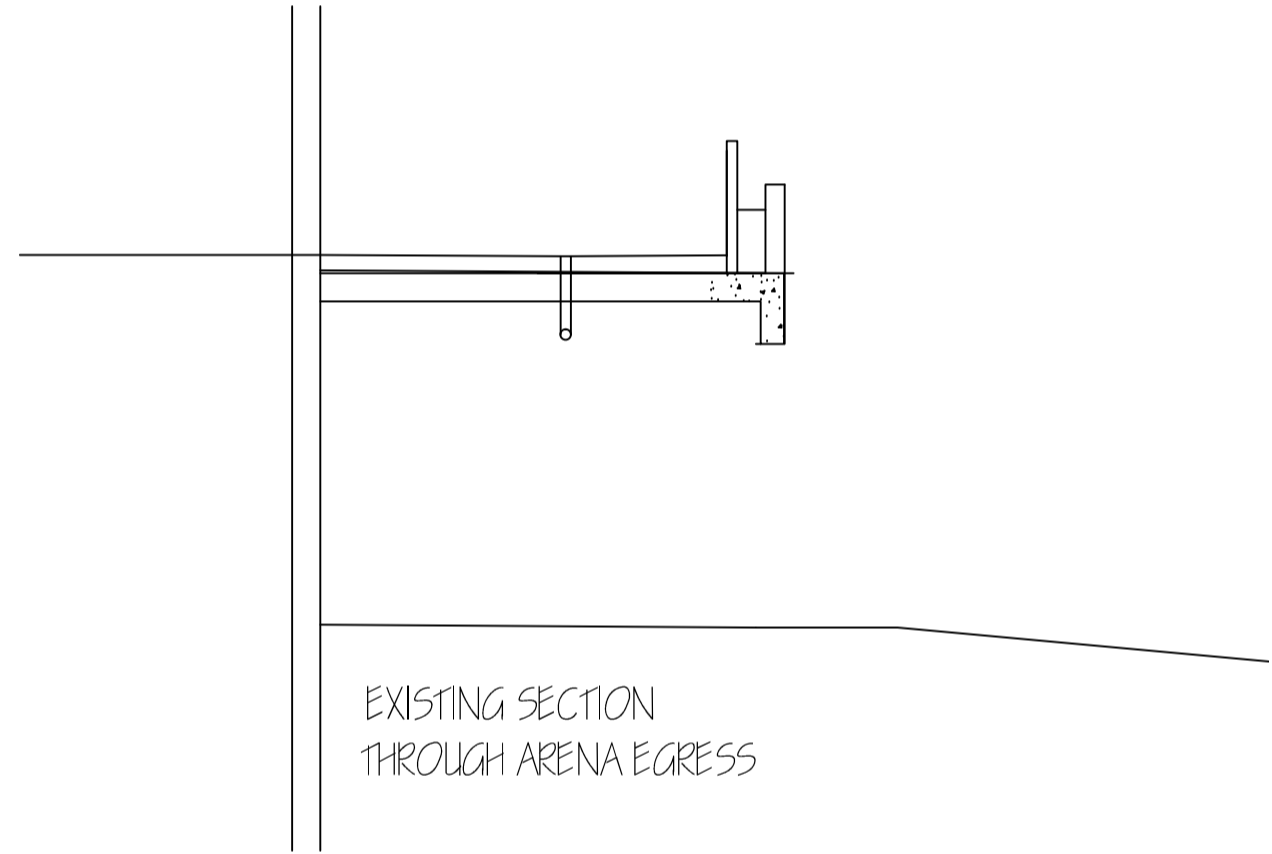

PROPOSED SECTION THROUGH ARENA EGRESS

Actual depth of foundations to be determined on site. All work to be to the satisfaction of the local authority. All dimensions to be checked on site and any discrepancies must be notified immediately. All dimensions are in millimetres unless otherwise stated. Information given on this drawing is subject to local authority approval. Do not scale this drawing.

VINE PROJECTS & DESIGN

3 WILLOW BANK, BARNESLEY SOUTH YORKSHIRE S15 1BN

M: - 07973 265850 E-mail: vineprojects@aol.com

CLIENT: **BPL Barnsley**
ALL AREAS

PROJECT: **Metrodome Improvements**
DETAILS SHEET