
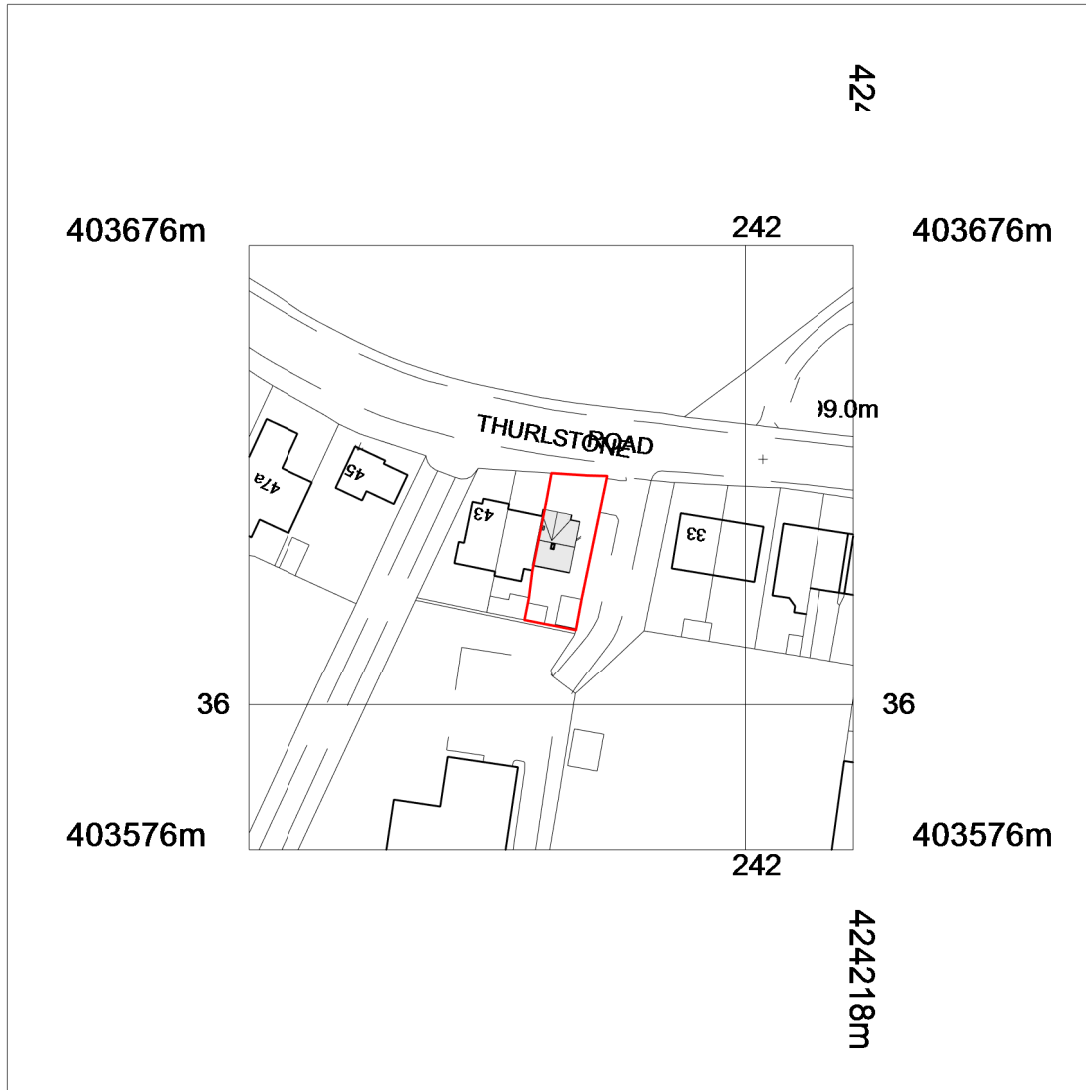


0	SCALE 1:50	5m
0	SCALE 1:100	10m
0	SCALE 1:200	20m
0	SCALE 1:500	50m
0	SCALE 1:1250	125m

© This drawing may not be copied without written prior permission

Cadvis3d
 ...making dreams happen
ARCHITECTURAL DESIGN SERVICES
 Tel: 01484 937123 / 07955 898269
 Email: info@cadvis3d.co.uk
 www.cadvis3d.co.uk

Mr & Mrs Holt

Dormer Loft Extension,
 39 Thurlstone Road,
 Penistone S36 9EF

Site Location Plan

Job No.	1924	A(00)-02
Date	JUNE 2019	
Drawn by	PSI	
Apprv by	BH	
		Scale 1 : 1250