



Billingley View, Bolton on Dearne

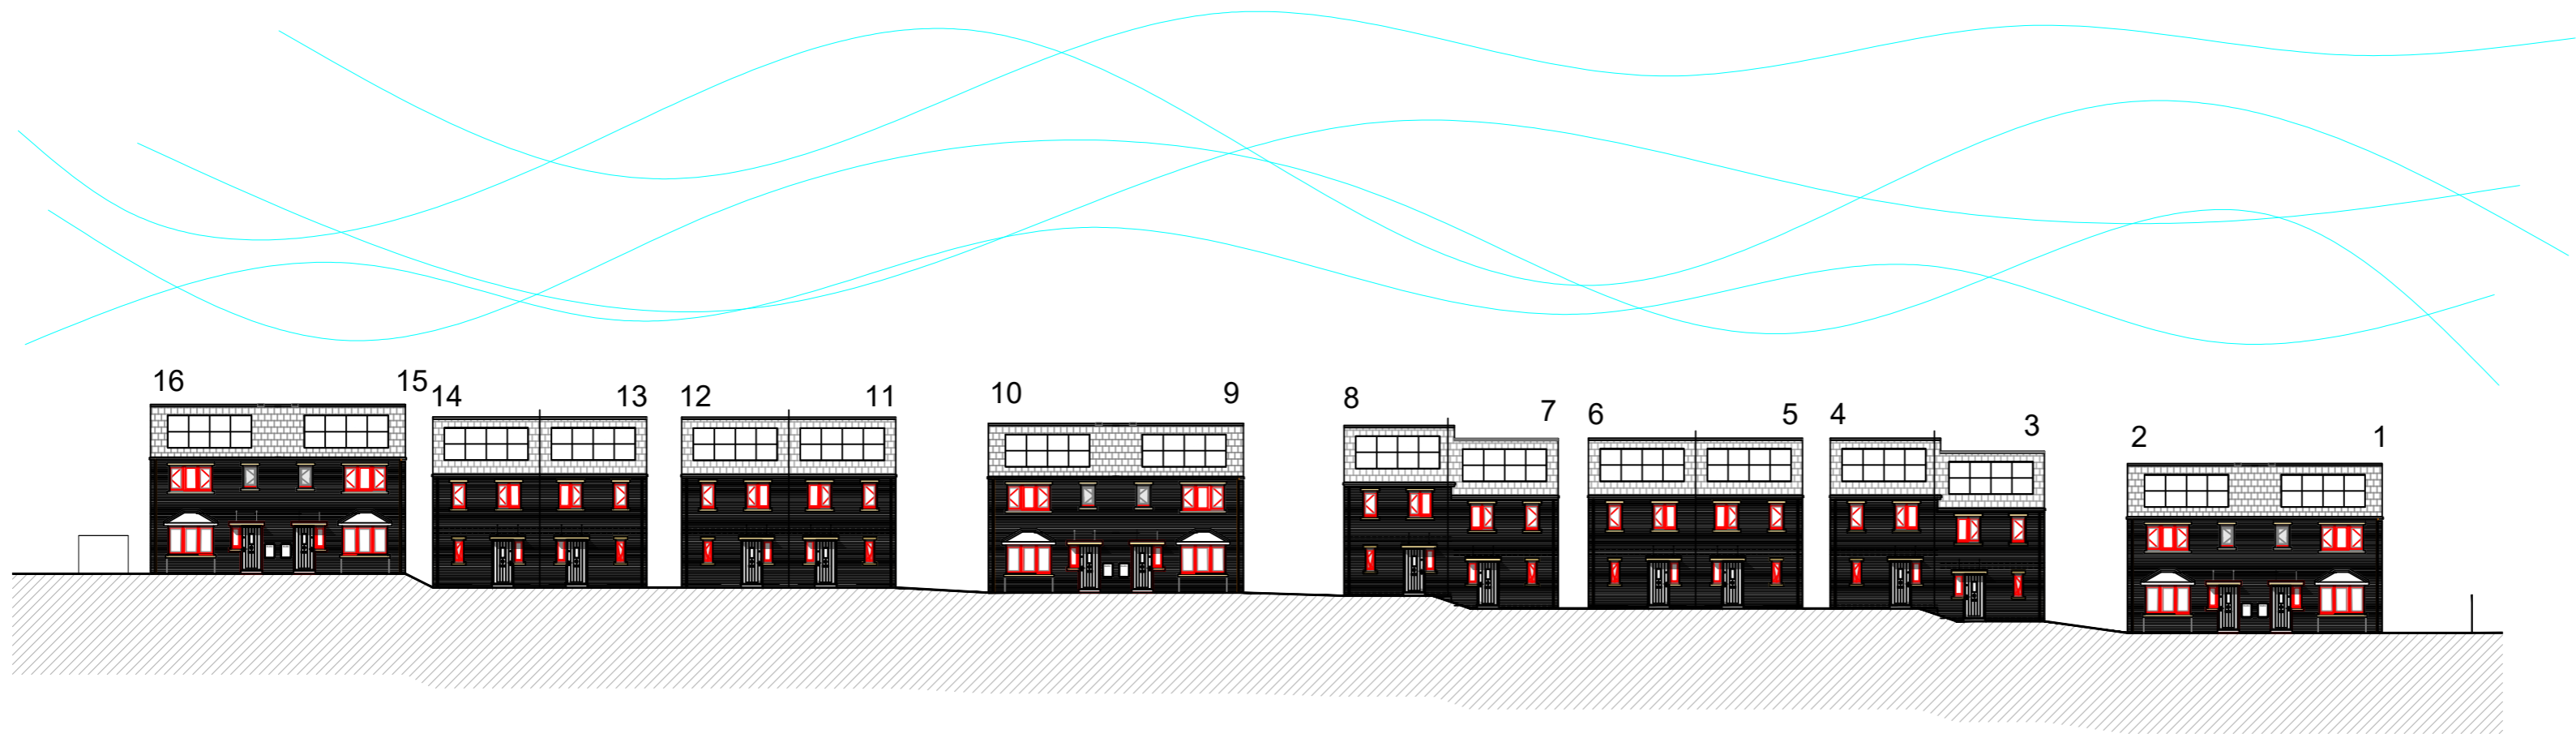

NOTES:
 This drawing is produced for use in this project only and may not be used for any other purpose. NPS Property Consultants Ltd accept no liability for the use of this drawing other than the purpose for which it was intended in connection with this project as recorded on the title block under 'Purpose of Issue' and 'File Status Code'.
 This drawing may not be reproduced in any form without prior written agreement.
 Do not scale from the drawing, use written dimensions only.

P1 Planning Issue		20/12/2019	
SCALE BAR			
PURPOSE OF ISSUE			
FILE STATUS CODE			
© COPYRIGHT NPS GROUP			A2
<small>Ordnance Survey mapping reproduced by permission of & Controller of HM Stationery Office Crown Copyright. Ordnance Survey Licence No: 10002294</small>			
		NPS Property Consultants Ltd <small>GATEWAY PLAZA SACKVILLE STREET, BARNESLEY SOUTH YORKSHIRE, S70 9GG TEL: 01226 774605 FAX: 01226 774999 EMAIL: barnesley@nps.co.uk</small> <small>Head Office: Lancaster House, 14 Central Avenue, St Andrew's Business Park, Newark, Notts S24 0JF Tel: 01632 700007 Fax: 01632 700001</small> <small>Other Office locations can be found on our website: www.nps.co.uk</small>	
<small>Property Design and Management Services</small> CLIENT Berneslai Homes			
<small>PROJECT</small> Billingley View Bolton on Dearne Housing Development			
<small>TITLE</small> Indicative Street Scene			
SCALES	DATE	DRAWN	CHECKED
NTS	25/03/19	IKC	ICP
FILE / DRAWING NAME	ZONE	LEVEL	TYPE
PROJECT NR	ROLE	UNIQUE NR	REV CODE
19-1-1080	NPS00	PL	A
		005	P1