


GROUND FLOOR

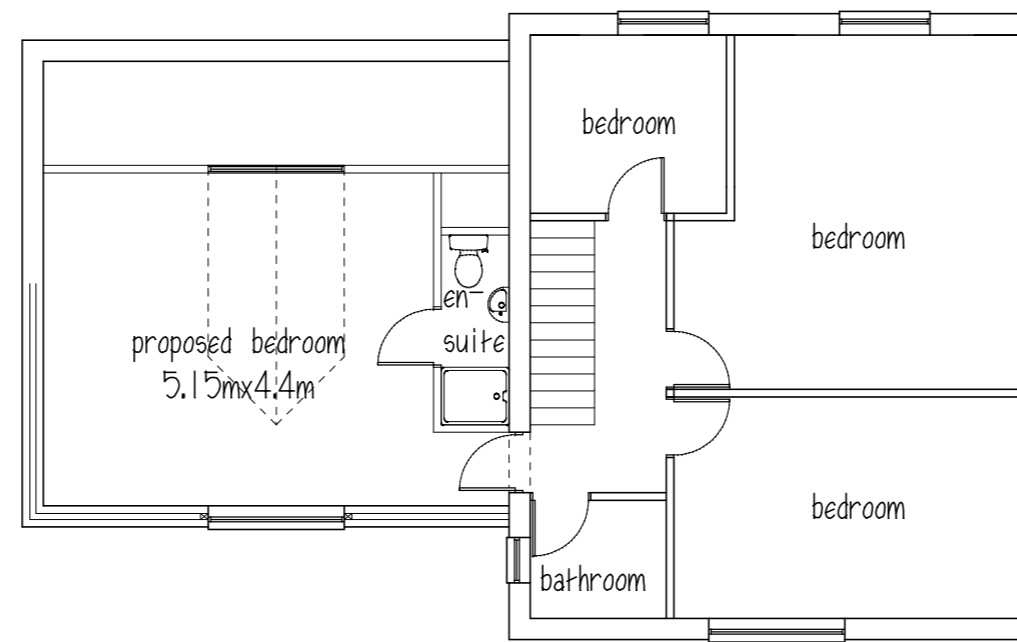


FIRST FLOOR

ROOF - concrete tiles to match existing
WALLS - brick to match existing
DOORS & WINDOWS - white Upvc




FRONT ELEVATION

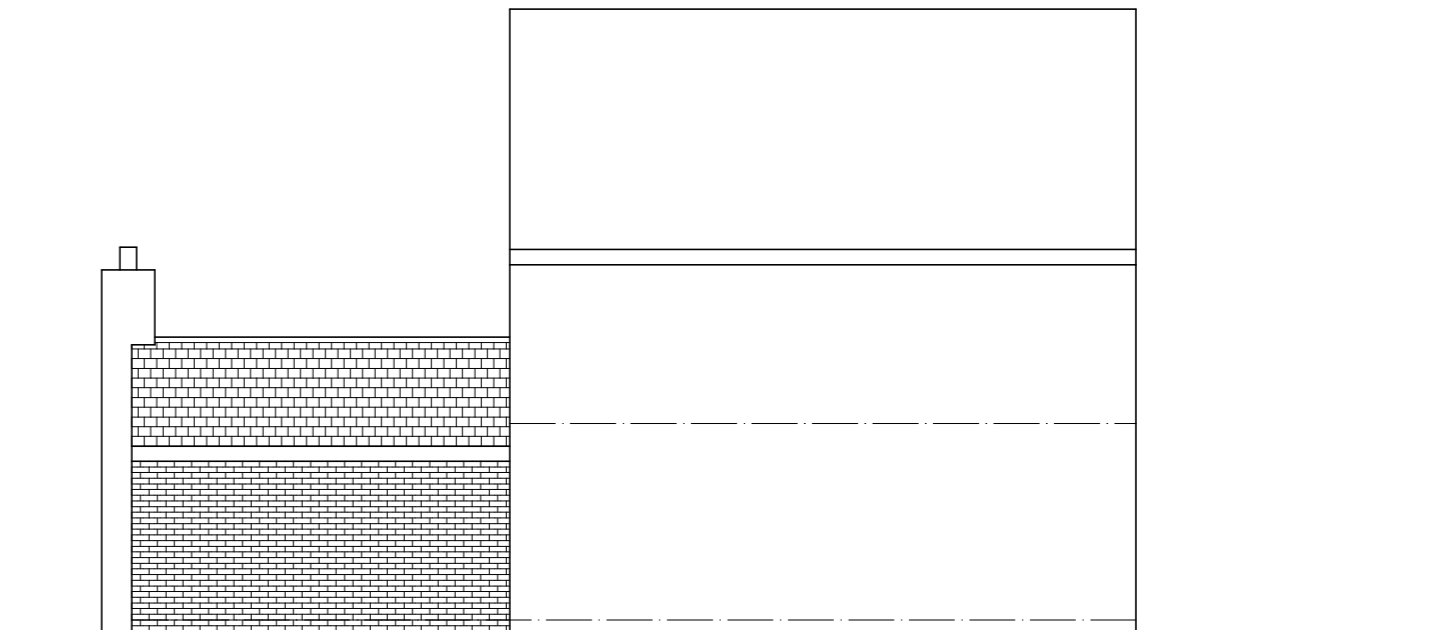

SIDE ELEVATION



REAR ELEVATION

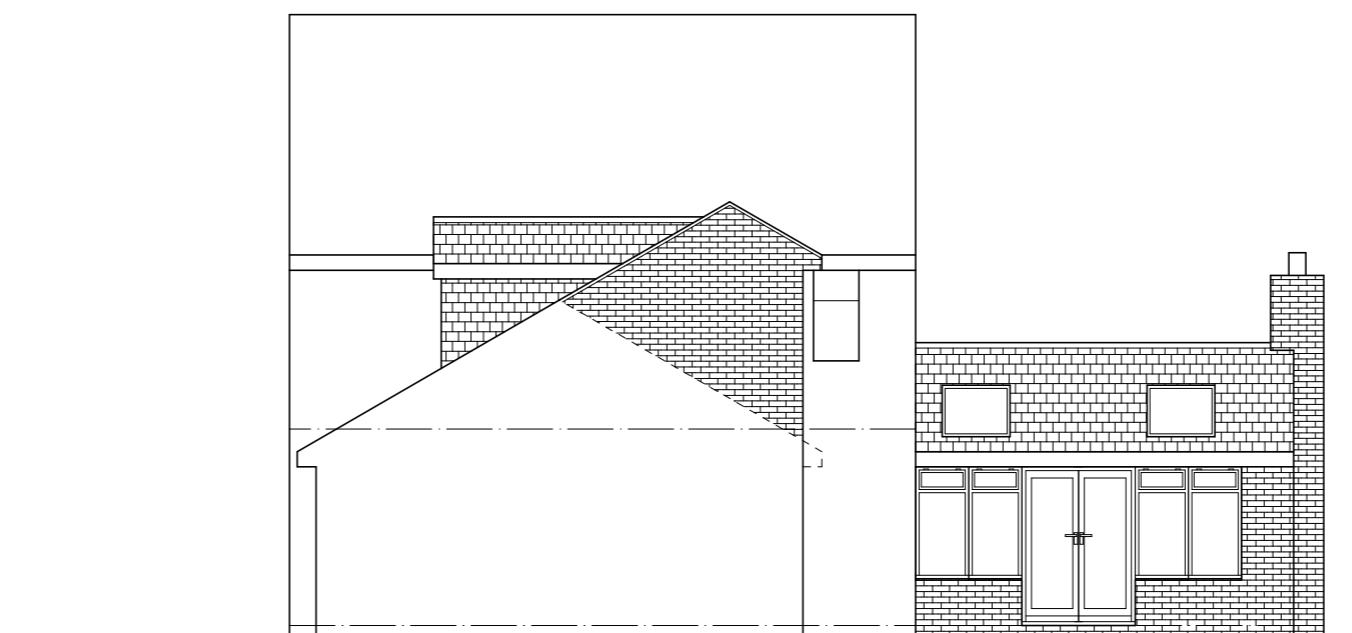

SIDE ELEVATION


Mr & Mrs A KERSHAW
PROPOSED EXTENSIONS
3 INTAKE LANE
POGMOOR

PLANS & ELEVATIONS

1:100@A2 MAY16

Peter Thompson
"Linwood"
Barnsley Road
Dodworth
Barnsley S75 3JR
e-mail peter-thompson@hotmail.co.uk

REF. 01226 201391
m. 07973251730



M.C.I.A.T.