
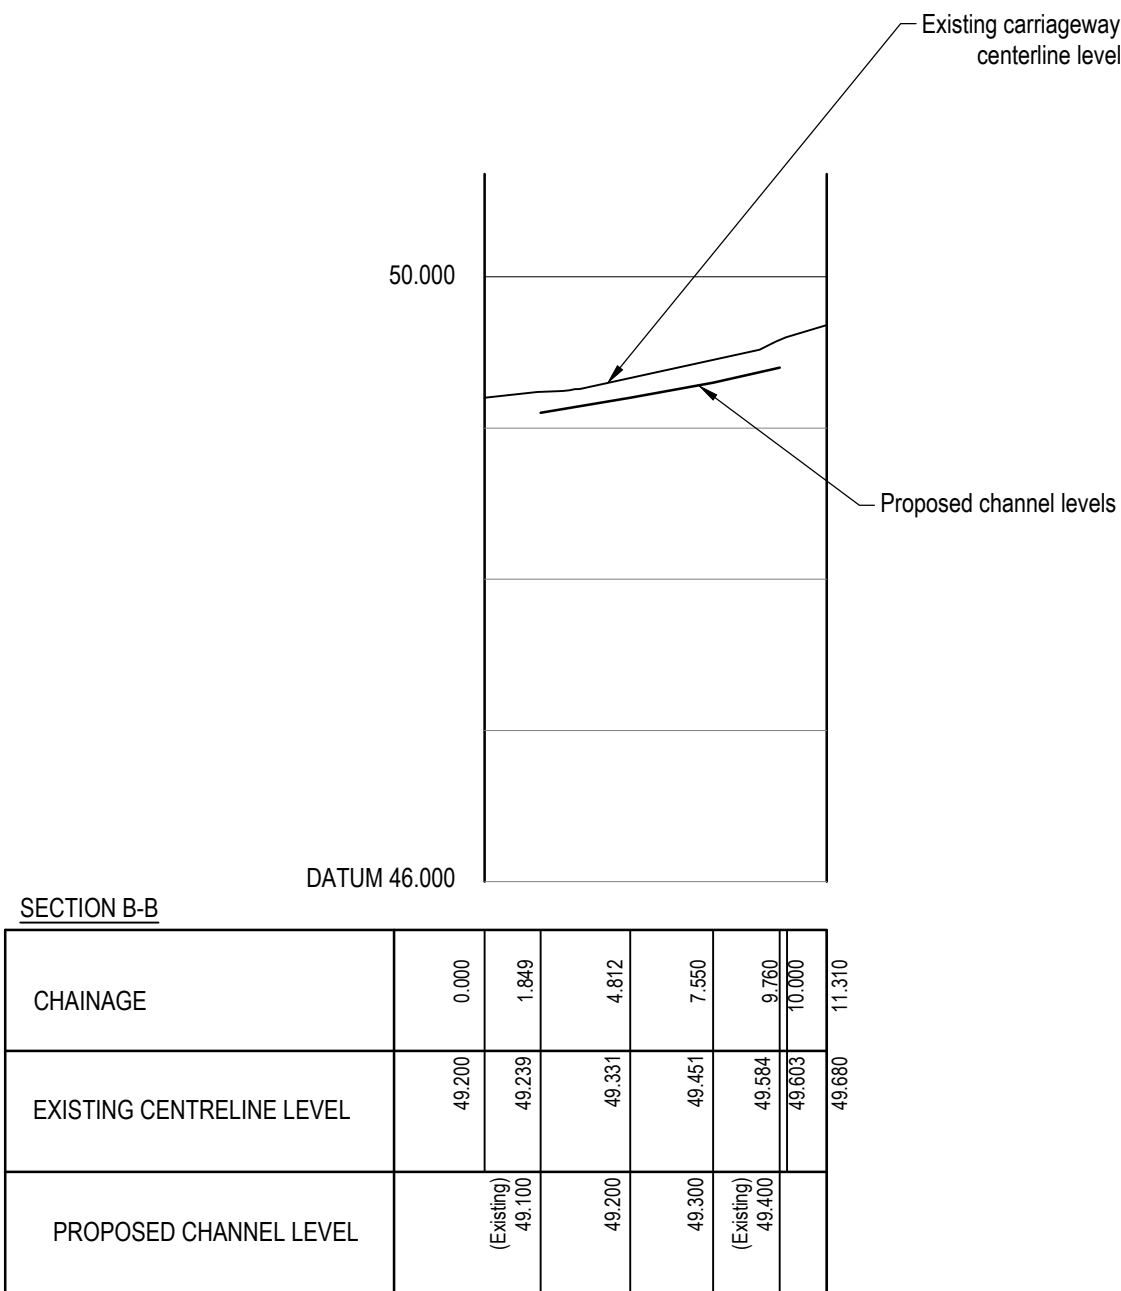


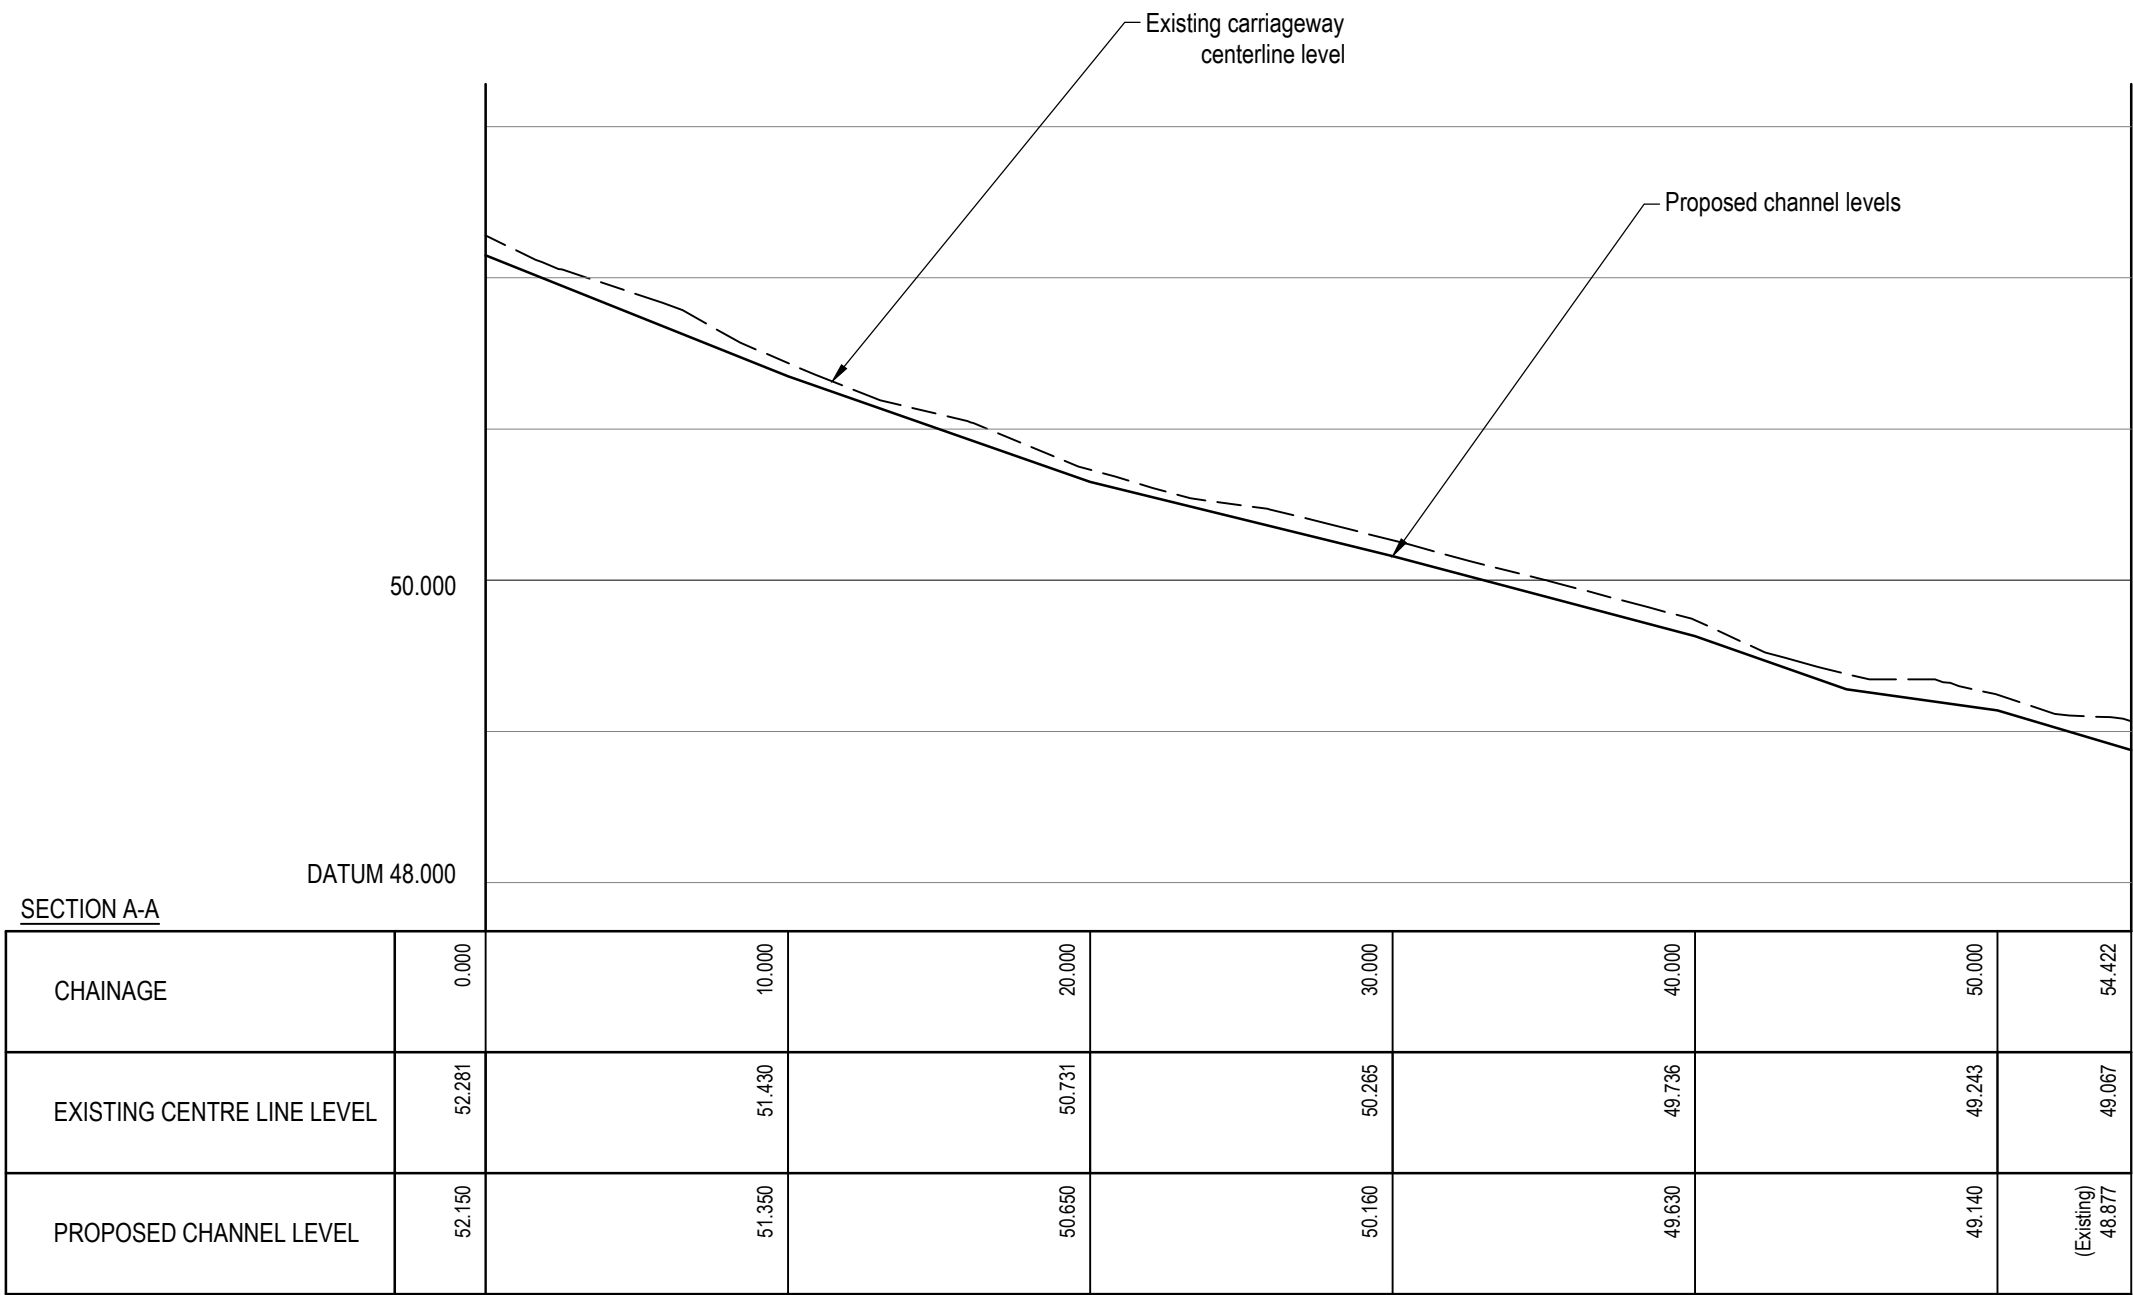

INFORMATION WITHIN THIS DRAWING IS NOT NECESSARILY PRODUCED TO SCALE.
ALWAYS USE FIGURED DIMENSIONS AND CO-ORDINATES - IF IN DOUBT, ASK.

NOTES

B	Paper size changed to A1. Updated to suit S278 comments.	GH	CH	21.12.18
---	--	----	----	----------

A	First Issue.			
---	--------------	--	--	--

REV	DESCRIPTION	SIG	CHK	DATE
-----	-------------	-----	-----	------

BARRATT & DAVID WILSON HOMES
YORKSHIRE WEST

LAND OFF CARRS LANE, CUDWORTH,
BARNSELY, SOUTH YORKSHIRE

S278 LONG SECTIONS

Eastwood & Partners

CONSULTING ENGINEERS

St. Andrew's House
23 Kingfield Road
Sheffield
S11 9AS
Tel 0114 255 4554
Fax 0114 255 4330

mail@eastwoodandpartners.com
www.eastwoodandpartners.com

SCALE WHEN PLOTTED AT A1			DRAWING STATUS		
1:250H & 1:50V			APPROVAL		
DRAWN	CHECKED	DATE	DRAWING NUMBER	REV	
GH	CH	21.08.18	39094/085	B	