


Graphical Scale 1:50



All drawings should be read in conjunction with the entire **03 Series** drawings. Full details and specifications will be provided following approval of the planning application and through a formal Building Control submission prior to commencement of site works & construction.

- Application Boundary
- Existing Property
- Adjacent Buildings
- Proposed Development

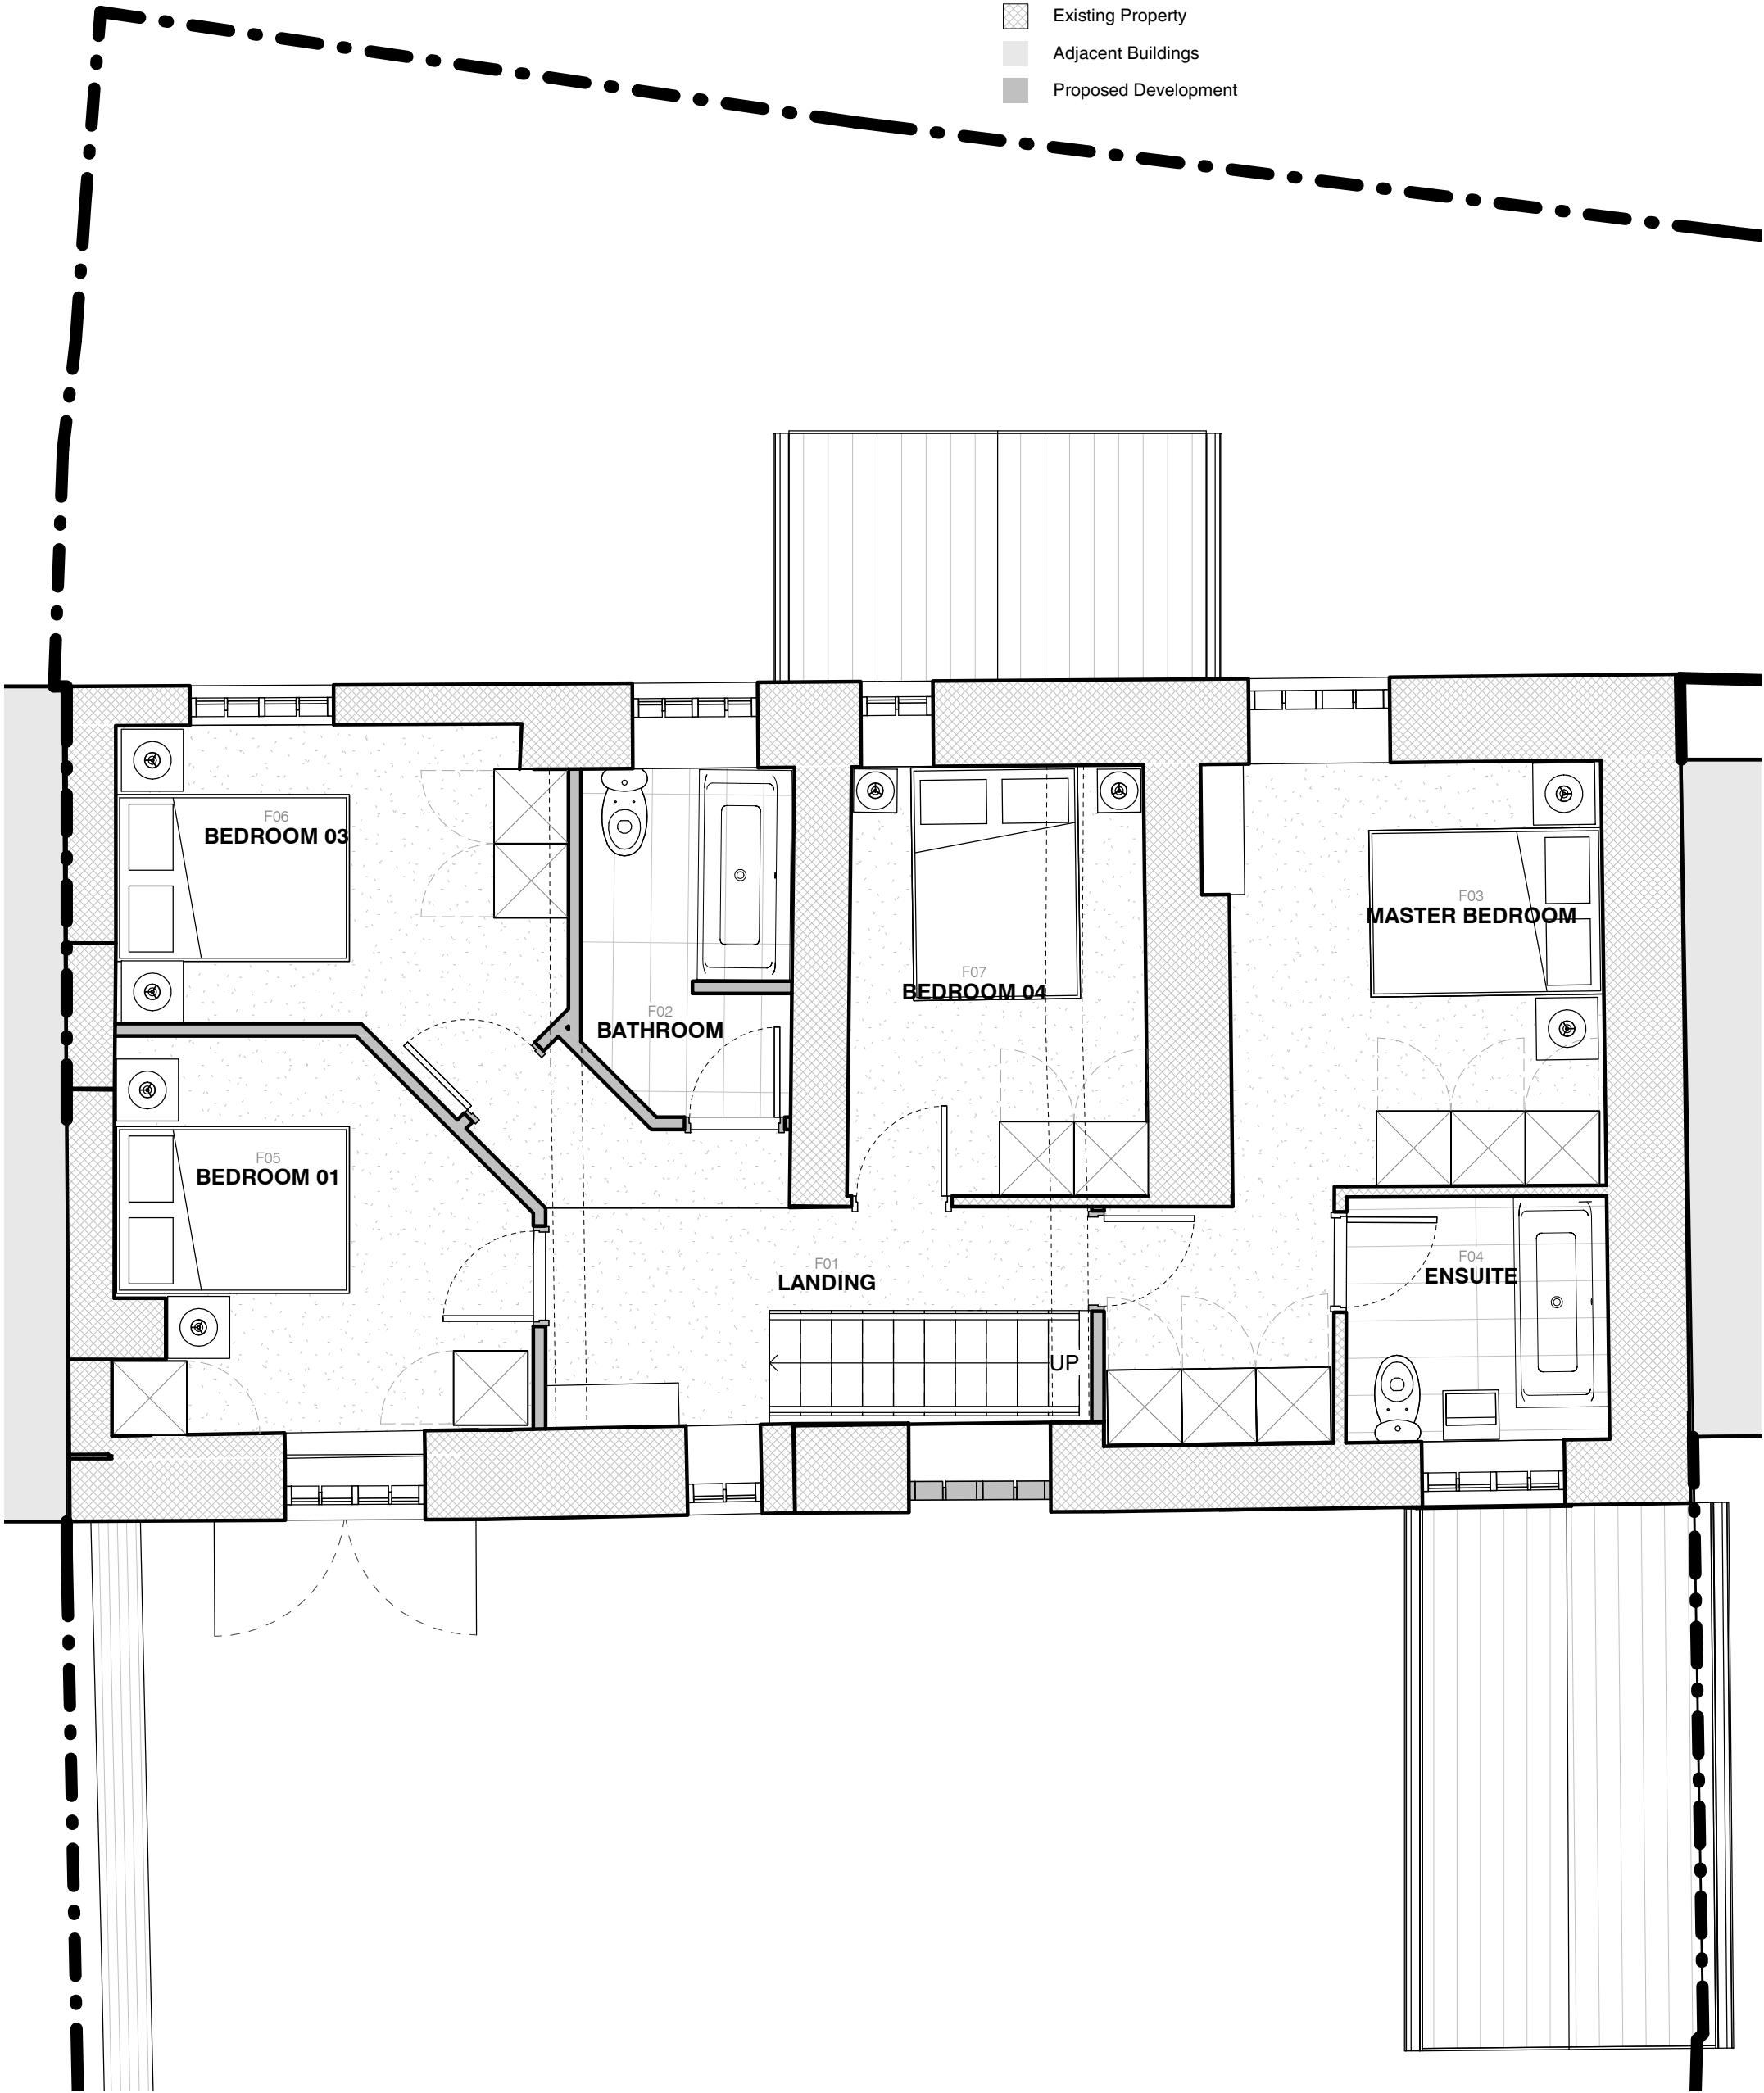

Rev	Description	Date	By
	Drawing THF - FST - PL - 012 PROPOSED FF		Rev

Project
0263 - 001
Proposed works to Hall Fold, Thurgoland

Date	04/02/2022
Scale	1 : 50 @ A3

5 SE
VEN
TY 3