


Planning:


B/Regs:

Garry Greetham Associates Residential Design Consultant Westwood House 18 Carr Lane Tankersley Barnsley S75 3BE Tel(01226)746573	
PROJECT 2 Storey Rear Extension	
CLIENT Mr. & Mrs. A. Clarkson	
TITLE Site & Location Layouts	
ADDRESS "Park View" 71 Chapel Road, Pilley Barnsley. S75 3AR	
DRAWN BY 999	
SCALE	AS SHOWN DATE Sep 20
DRAWING No	796-10 REV
Member of the Chartered Institute of Architectural Technologists	

Rev	Notes	Date

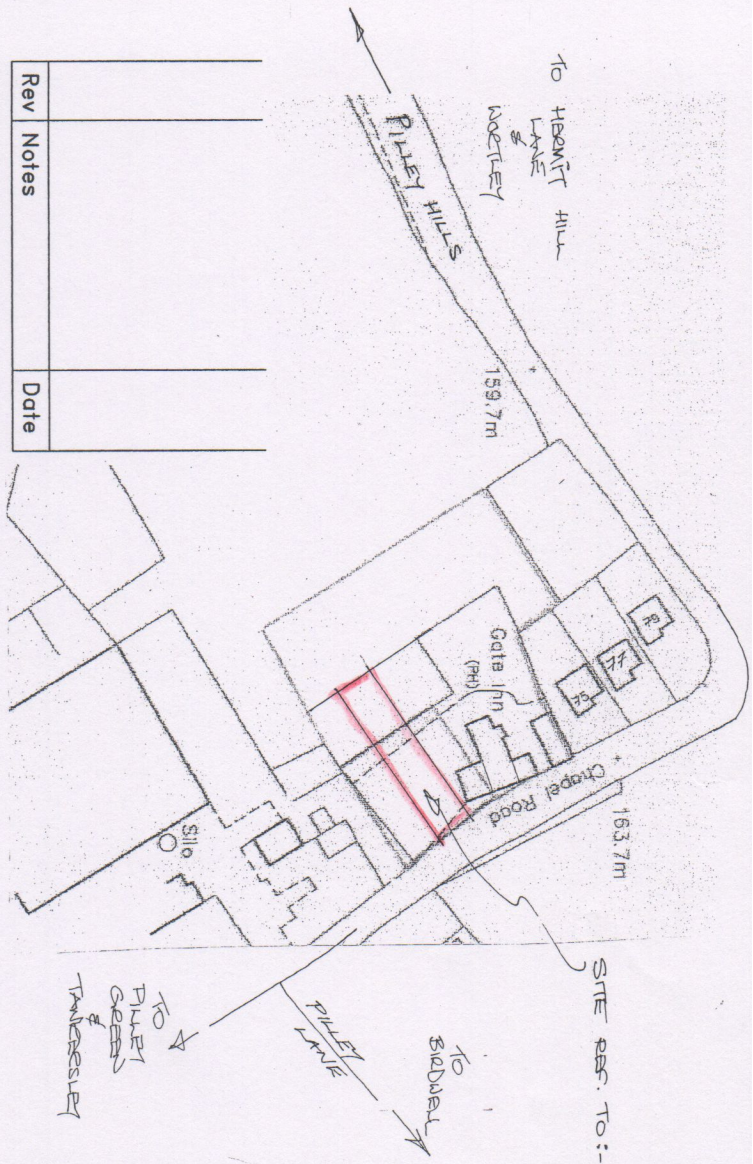

Location Plan 1:1250

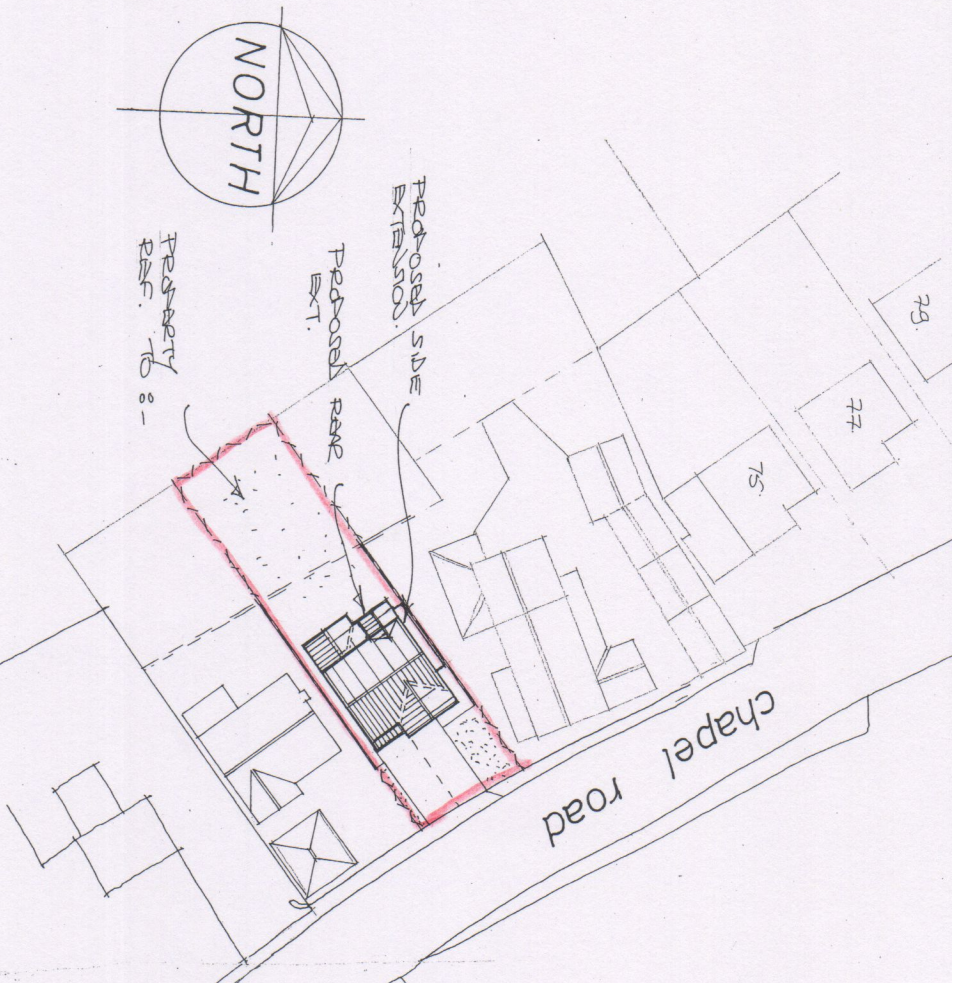

Site Layout 1:500

Elevations

PARAPET WALLING

GREY COLOUR; FLAT PROFILE
CONCRETE INTERLOCKING
TILES.



Front


GREY UPVC WINDOWS
WITH NATURAL STONE
CILLS; HEADS &
JAMBS.



Rear



Side

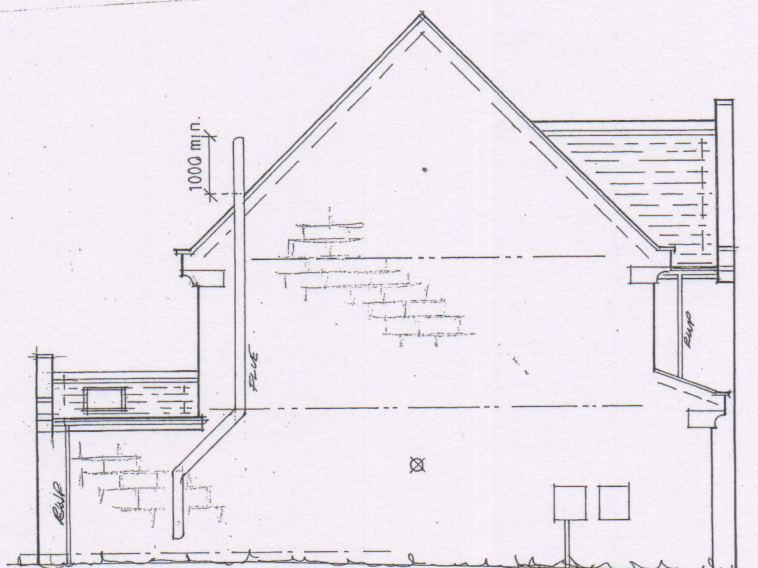

Side

NB THE LOCATION OF EXT. FLUE
BENDS ETC; IS DEPENDANT
UPON MANUFACTURERS INFORMATION
DETAILS ETC.

Rev	Notes	Date

Garry
Greetham
Associates

Residential
Design Consultant

Westwood House
18 Carr Lane
Tankersley

Barnsley S75 3BE
Tel(01226)746573

PROJECT 2 Storey Rear Extension

CLIENT Mr. & Mrs. A. Clarkson

TITLE Elevations as Existing


ADDRESS "Park View",
71 Chapel Road, Pilley
Barnsley. S75 3AR

DRAWN BY ggg

SCALE 1:100 DATE Sep 20

DRAWING No 796-11 REV

Member of the Chartered Institute
of Architectural Technologists

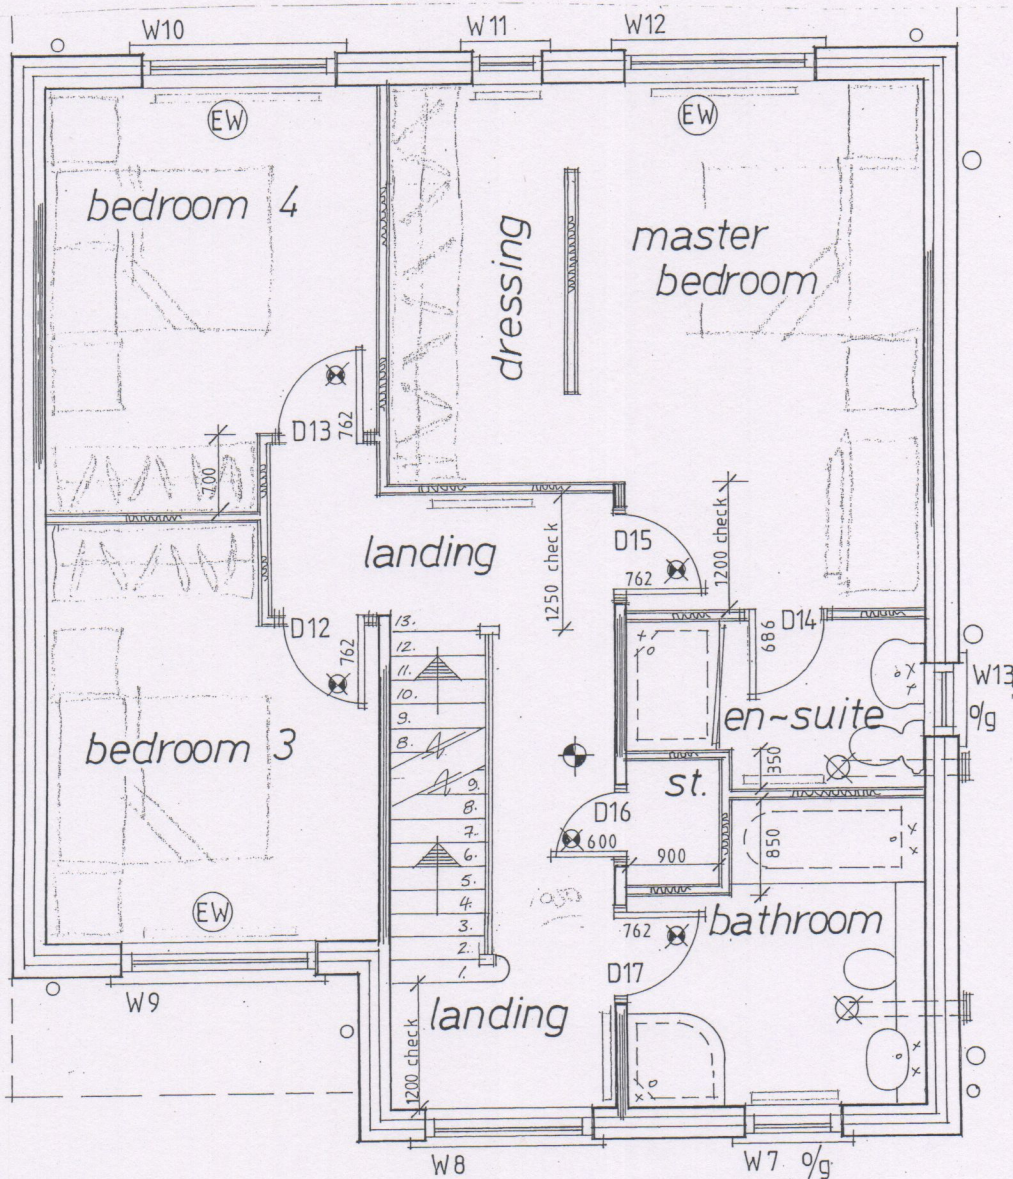

First Floor

Rev	Notes	Date

Garry Greetham Associates Residential Design Consultant Westwood House 18 Carr Lane Tankersley Barnsley S75 3BE Tel(01226)746573	
PROJECT	2 Storey Rear Extension
CLIENT	Mr. & Mrs. A. Clarkson
TITLE	First Floor as Existing
ADDRESS	"Park View", 71 Chapel Road, Pilley Barnsley, S75 3AR
DRAWN BY	ggg
SCALE	1:50
DATE	Sep 20
DRAWING No	796-13
REV	
Member of the Chartered Institute of Architectural Technologists	

Elevations

PARAPET WALLING

GREY COLOR; FLAT PROFILE
CONCRETE INTERLOCKING
TILES.

PROD
EXT.

Front

GREY UPVC WINDOWS
WITH NATURAL STONE
CILLS; HEADS &
JAMBES.

Rear

NATURAL COURED
PITCHED STONE

NATURAL STONE
KNIBBLERS

FIRST FLOOR
EXT.

Side

FIRST FLOOR
EXT.

Side

Rev	Notes	Date
-----	-------	------

Garry
Greetham
Associates
Residential
Design Consultant
Westwood House
18 Carr Lane
Tankersley
Barnsley S75 3BE
Tel(01226)746573

PROJECT 2 Storey Rear Extension

CLIENT Mr. & Mrs. A. Clarkson

TITLE Elevations as Proposed


ADDRESS "Park View",
71 Chapel Road, Pilley
Barnsley. S75 3AR

DRAWN BY ggg

SCALE 1:100 DATE Sep 20

DRAWING No 796-14 REV

Member of the Chartered Institute
of Architectural Technologists

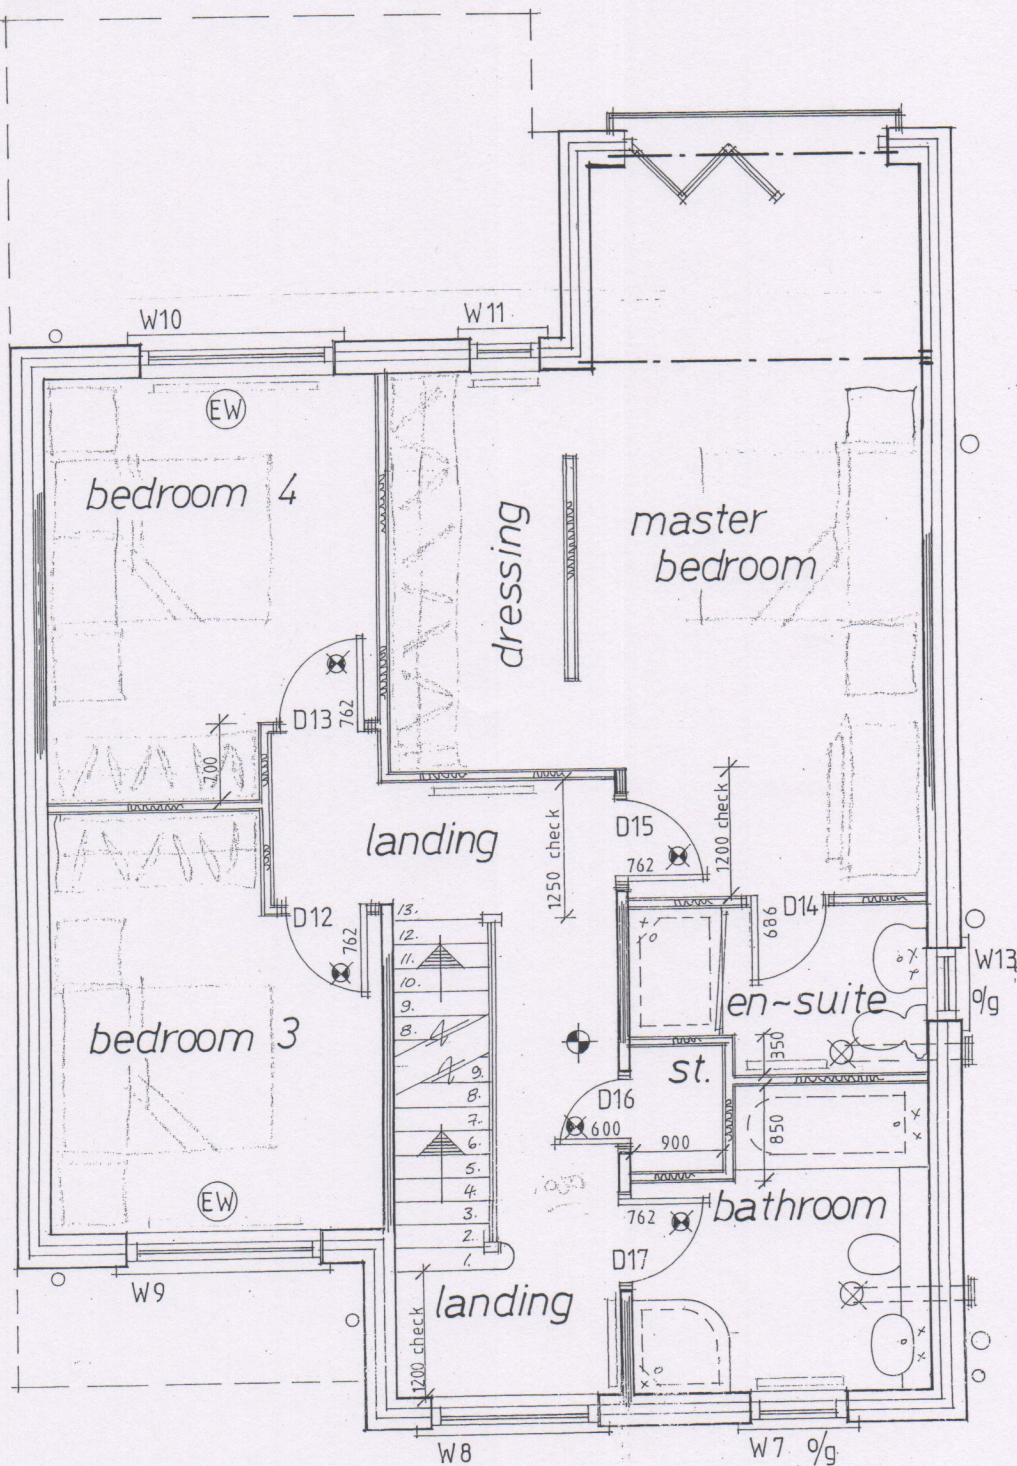

First Floor

Rev	Notes	Date

Garry Greetham Associates

Residential Design Consultant

Westwood House
18 Carr Lane
Tankersley

Barnsley S75 3BE
Tel(01226)746573

PROJECT 2 Storey Rear Extension

CLIENT Mr. & Mrs. A. Clarkson

TITLE First Floor as Proposed

ADDRESS "Park View",
71 Chapel Road, Pilley
Barnsley. S75 3AR

DRAWN BY 999

SCALE 1:50 DATE Sep 20

DRAWING No 796-16 REV

Member of the Chartered Institute of Architectural Technologists