



EXISTING GROUND FLOOR LAYOUT

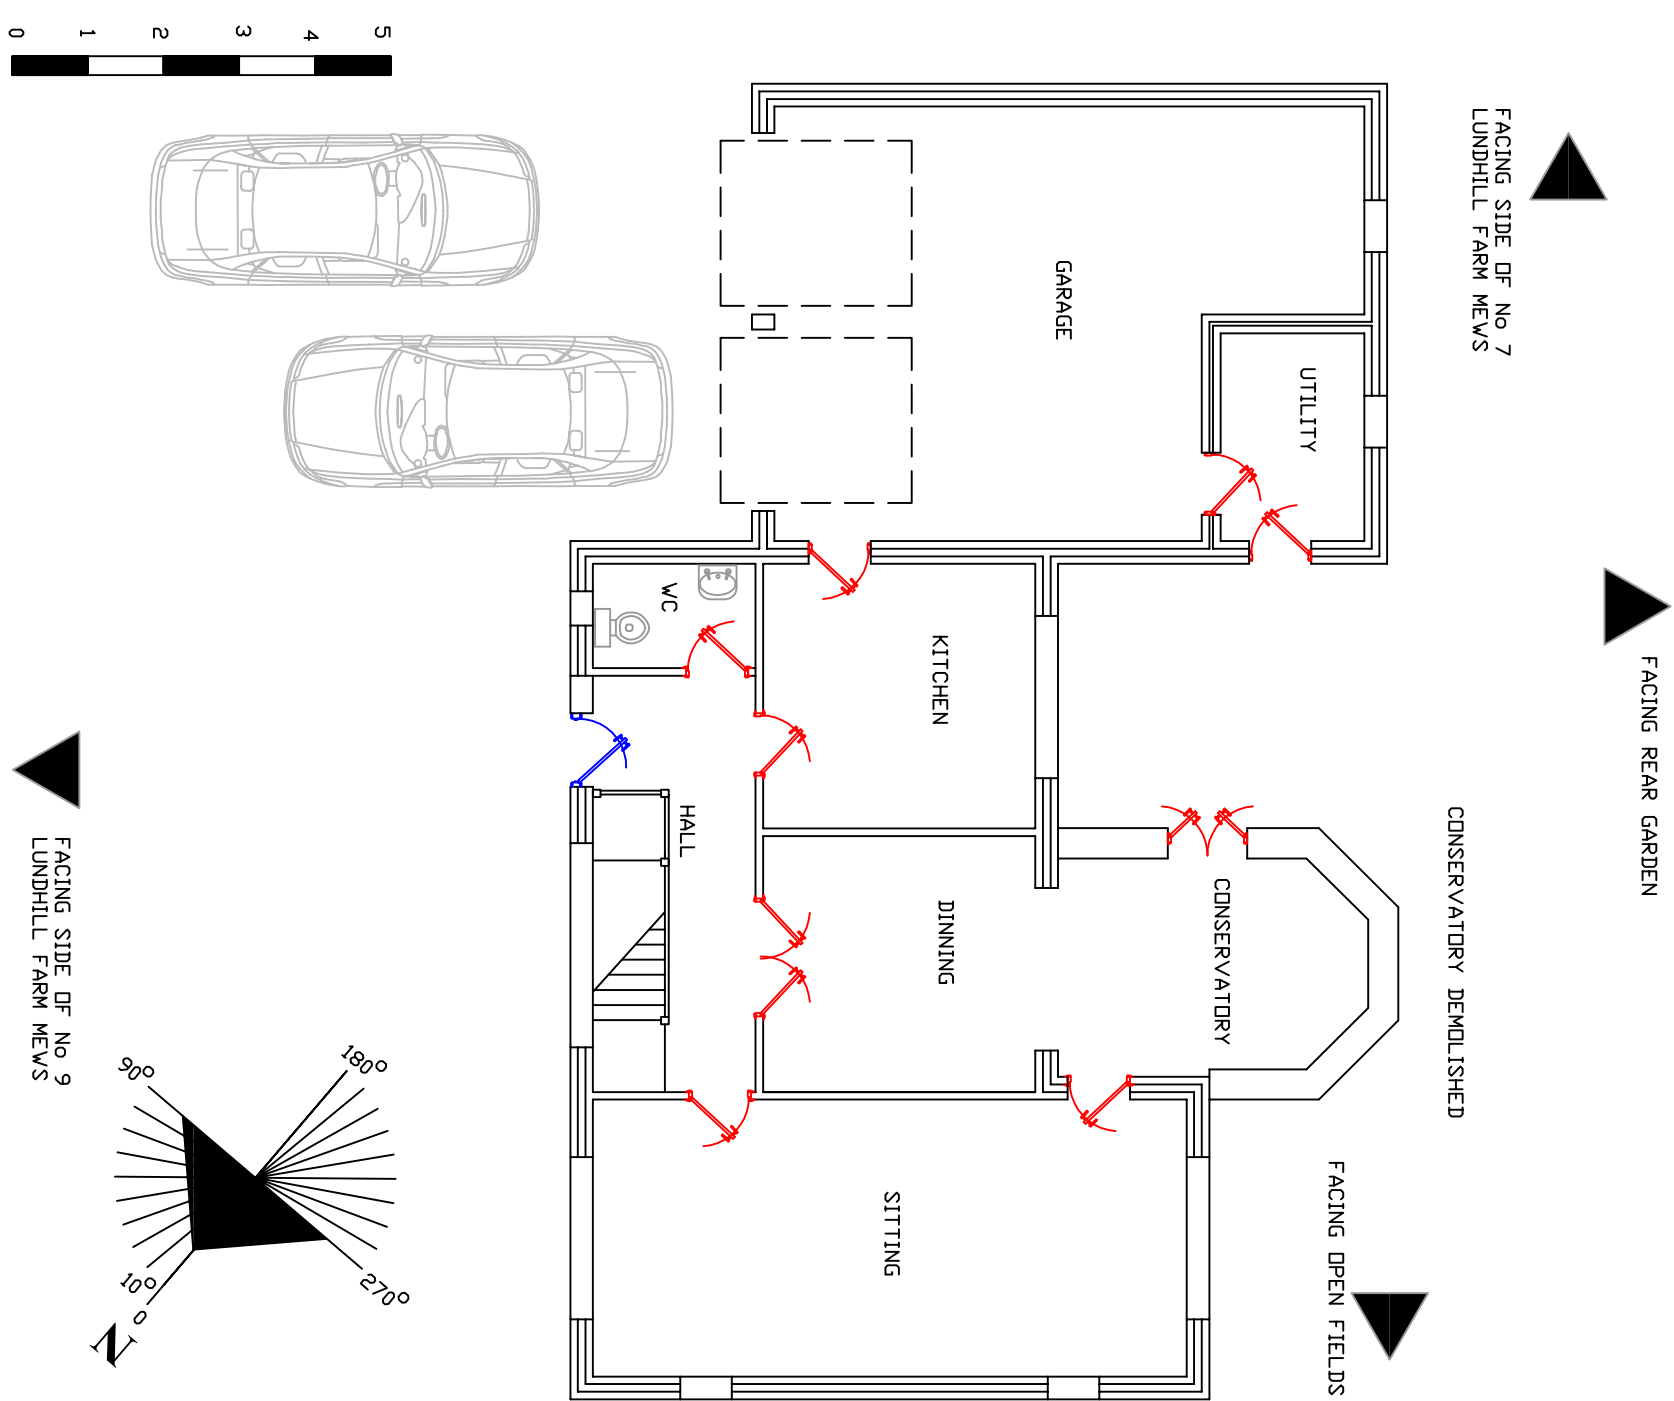

PROPOSED GROUND FLOOR LAYOUT

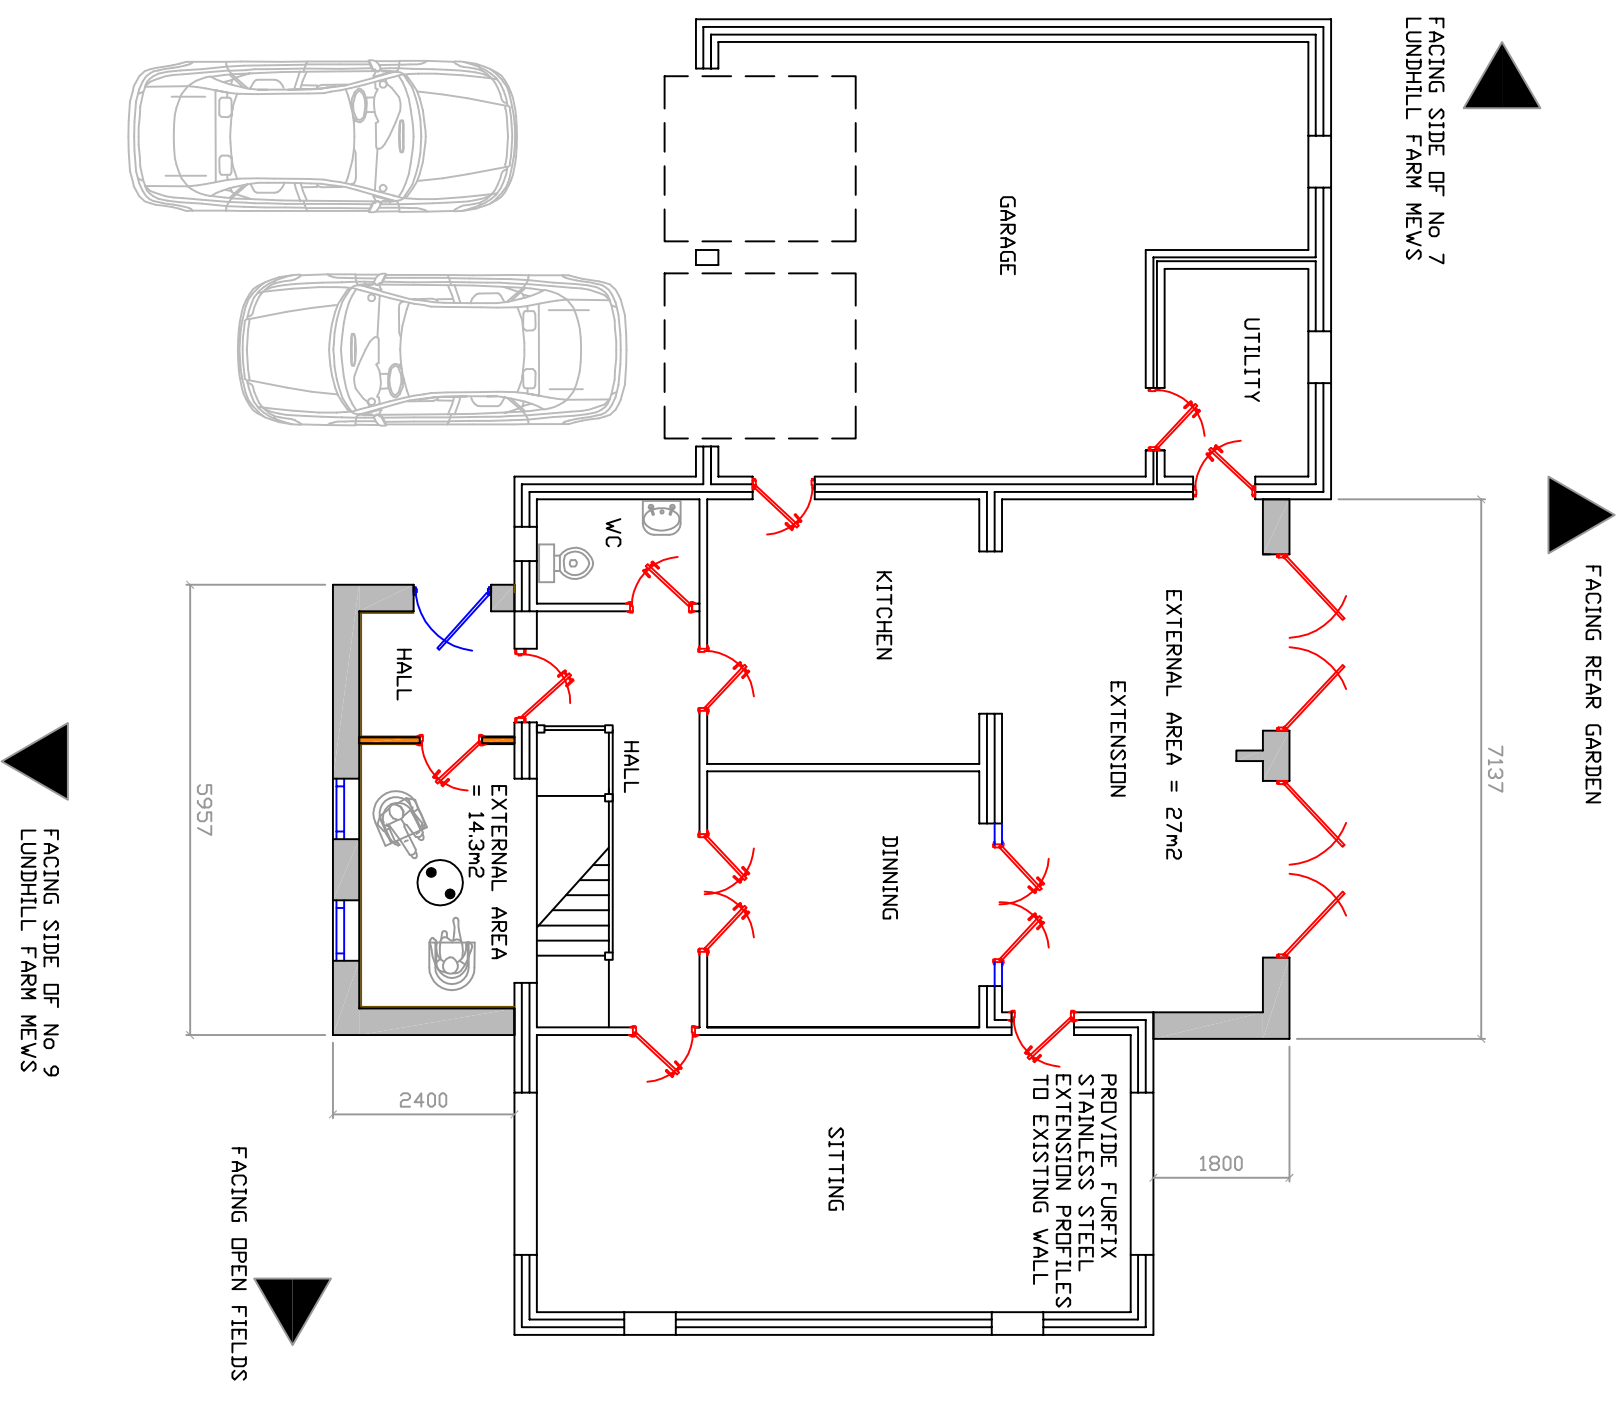

CLIENT	TITLE	DRAWN			
		SCALE	REV	DATE	DRG No
8 LUNDHILL FARM MEWS HEMINGFIELD	DRAWING SHOWING EXISTING AND PROPOSED GROUND FLOOR LAYOUTS	1:100 @ A3		19/01/2024	003

SCALE BAR

