

THE CONTRACTOR IS RESPONSIBLE FOR THE PROVISION OF ADEQUATE TEMPORARY WORKS TO MAINTAIN THE STABILITY OF THE STRUCTURE AT ALL TIMES.

Kingspan multichannel beams are manufactured from S450GD minimum grade steel with Z275 zinc coating. Alternative products must be verified as suitable & adequate.

FLOOR JOISTS MUST NOT BE NOTCHED WITHOUT
THE WRITTEN PERMISSION OF THE ENGINEER


THIS DRAWING IS TO BE READ
IN CONJUNCTION WITH ALL
OTHER PROJECT DOCUMENTS
AND ANY DISCREPANCIES ARE
TO BE REPORTED TO THE
ENGINEER BEFORE ANY WORK
PROGRESSES.

CDM 2015 NOTE:

THIS DRAWING CONTAINS NO
UNIQUE, IDENTIFIED OR
FORESEEABLE HAZARDS AND
OR RISKS THAT A COMPETENT
CONTRACTOR WOULDN'T
FORESEE OR ENVISAGE.

THIS DRAWING IS ONLY ISSUED
FOR USE BY A LEGALLY
COMPETENT CONTRACTOR.

FOR DOMESTIC CLIENTS THE CONTRACTOR IS RESPONSIBLE FOR UNDERTAKING ALL THE CLIENT DUTIES AS STIPULATED UNDER THE CDM REGULATIONS 2015.

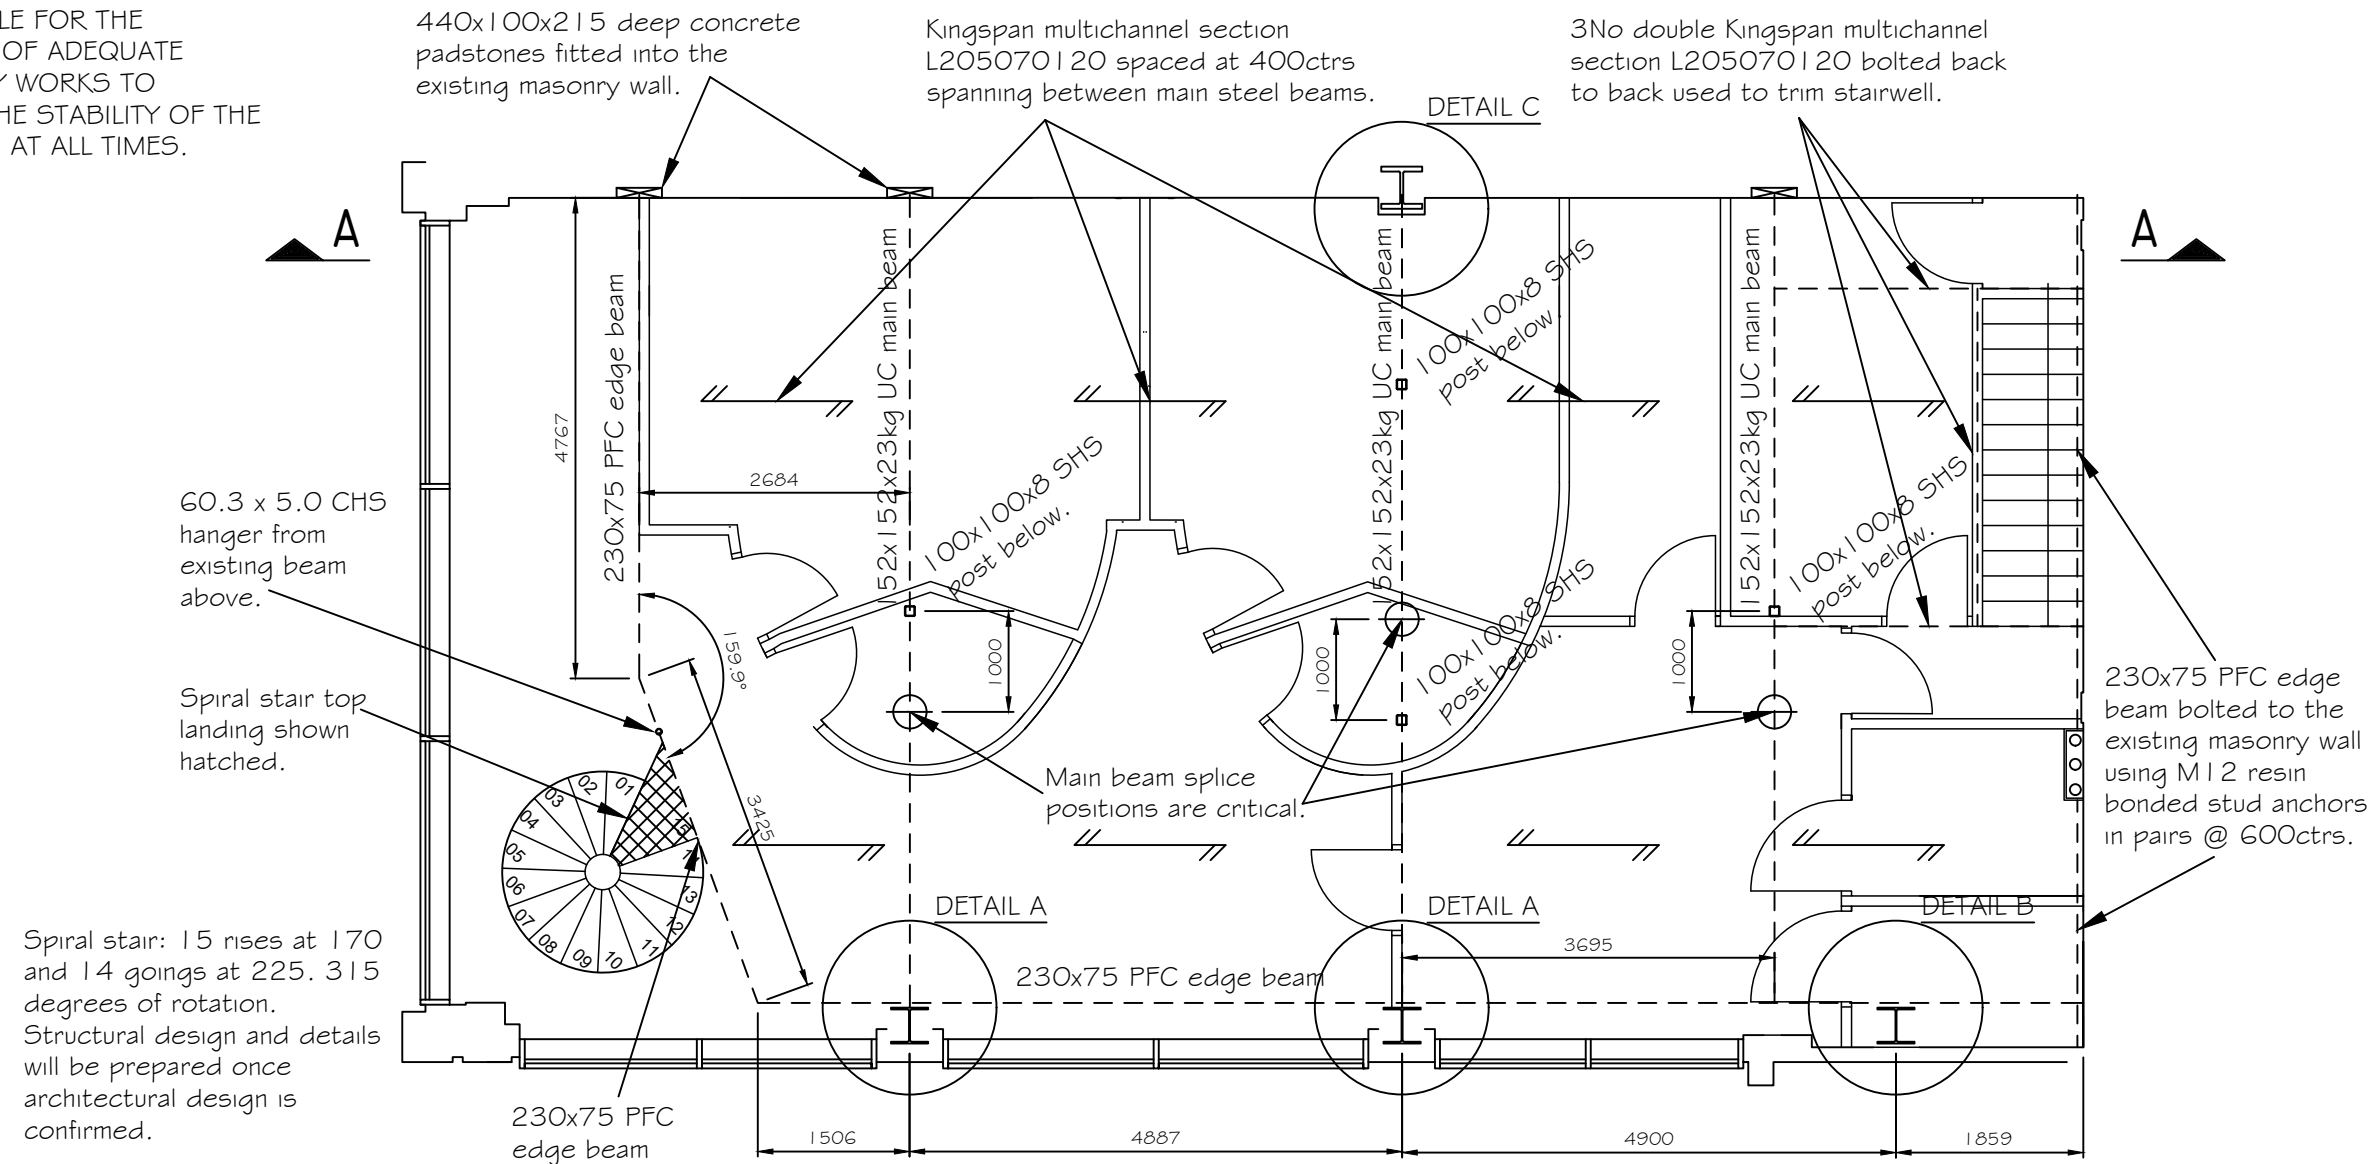

FOR STEELWORK FABRICATION
DETAILS REFER TO DRAWINGS
J-23236-010, 011, & 012

Unit SU18, The Glass Works, Barnsley.

Mezzanine Floor
Structural Plan.

J-23236-103 rev



Railway House, Railway Road,
Chorley,
Lancashire.PR6 0HW.

Mobile: 07961 748 933
Email: ingdesignltd@hotmail.com

MEZZANINE STRUCTURAL PLAN 1:75

DIMENSIONS ARE FOR GUIDANCE ONLY