


NORTH

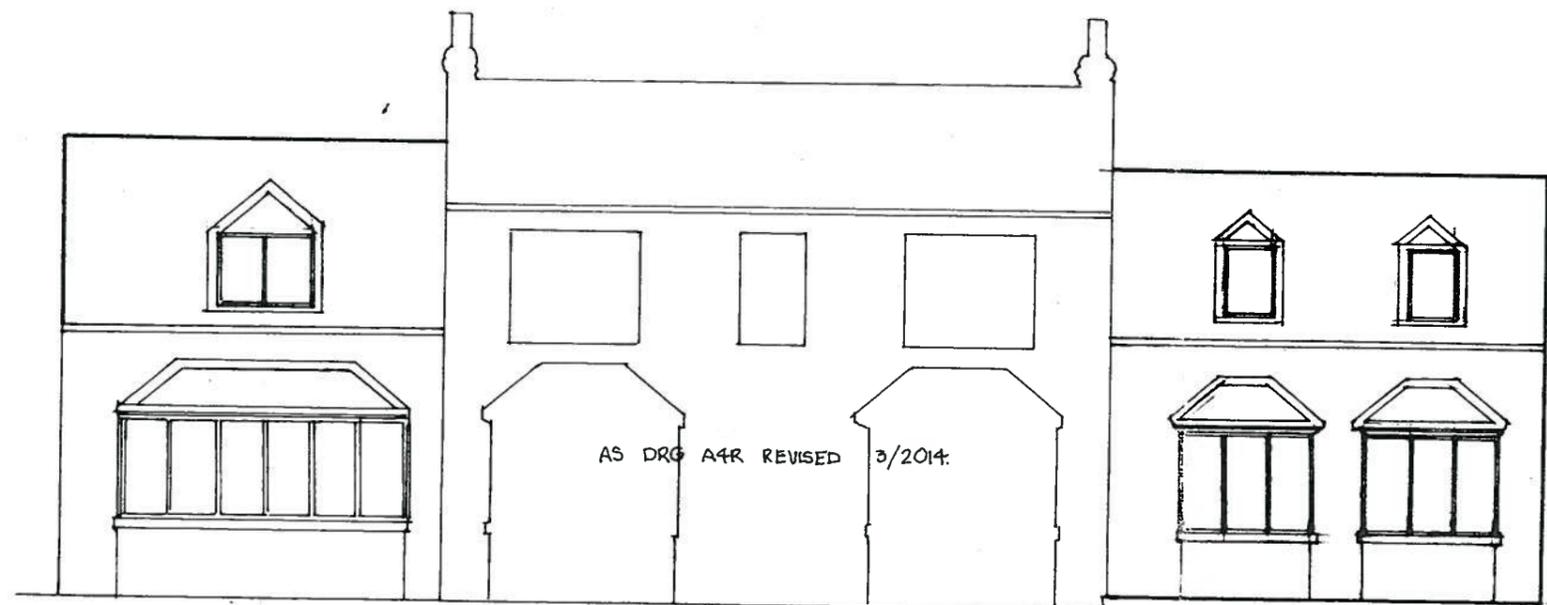


SOUTH

EXTENSIONS WILL BE CONSTRUCTED
IN RENDERED AND PAINTED BLOCKWORK 4/14.

AMENDED PLANS
17 APR 2014
BARNSELY METROPOLITAN BOROUGH COUNCIL

EXTENSIONS TO HILLSIDE HAZELHEAD ELEVATION REVISIONS REVISED 4/2014 DRG F.2. 1:100

MICHAEL A CLYNCH
Dip. Arch. Dip. T. P. A.R.I.B.A.
Architect & Town Planner
14 Huddersfield Road, Ingbirchworth
Sheffield S36 7GF Tel: 01226 766302

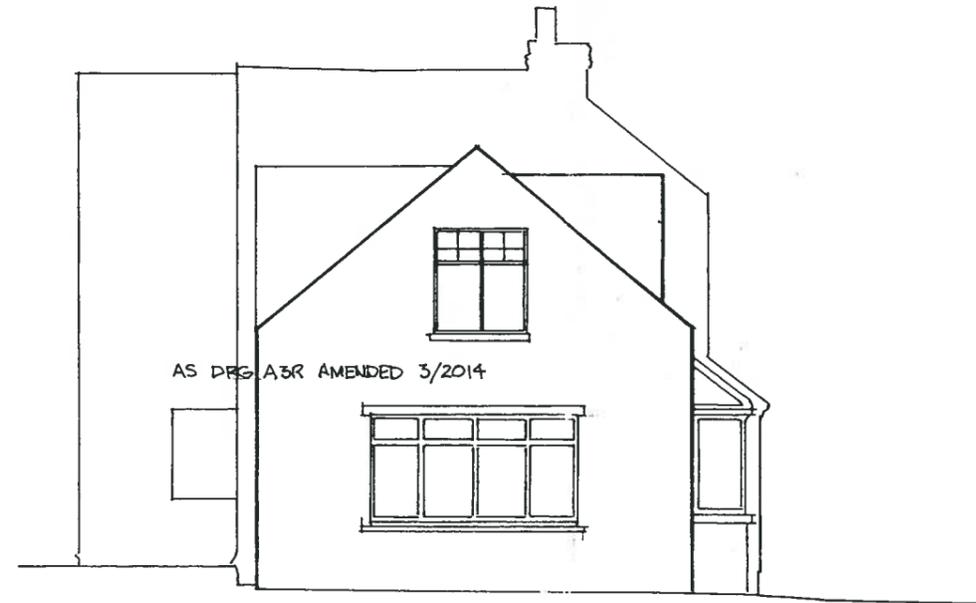

AMENDED PLANS
 17 APR 2014
 BARNSELY METROPOLITAN BOROUGH COUNCIL

MICHAEL A. CRITCH
 Dip. Arch. Dip. T.P. A.R.I.B.A.
 Architect & Town Planner
 14 Huddersfield Road, Ingbirchworth
 Sheffield S36 7GF Tel: 01226 766308