



EXISTING FIRST FLOOR PLAN | 1:50 @ A1

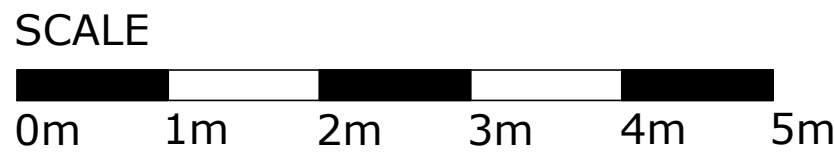

EXISTING REAR ELEVATION | 1:50 @ A1

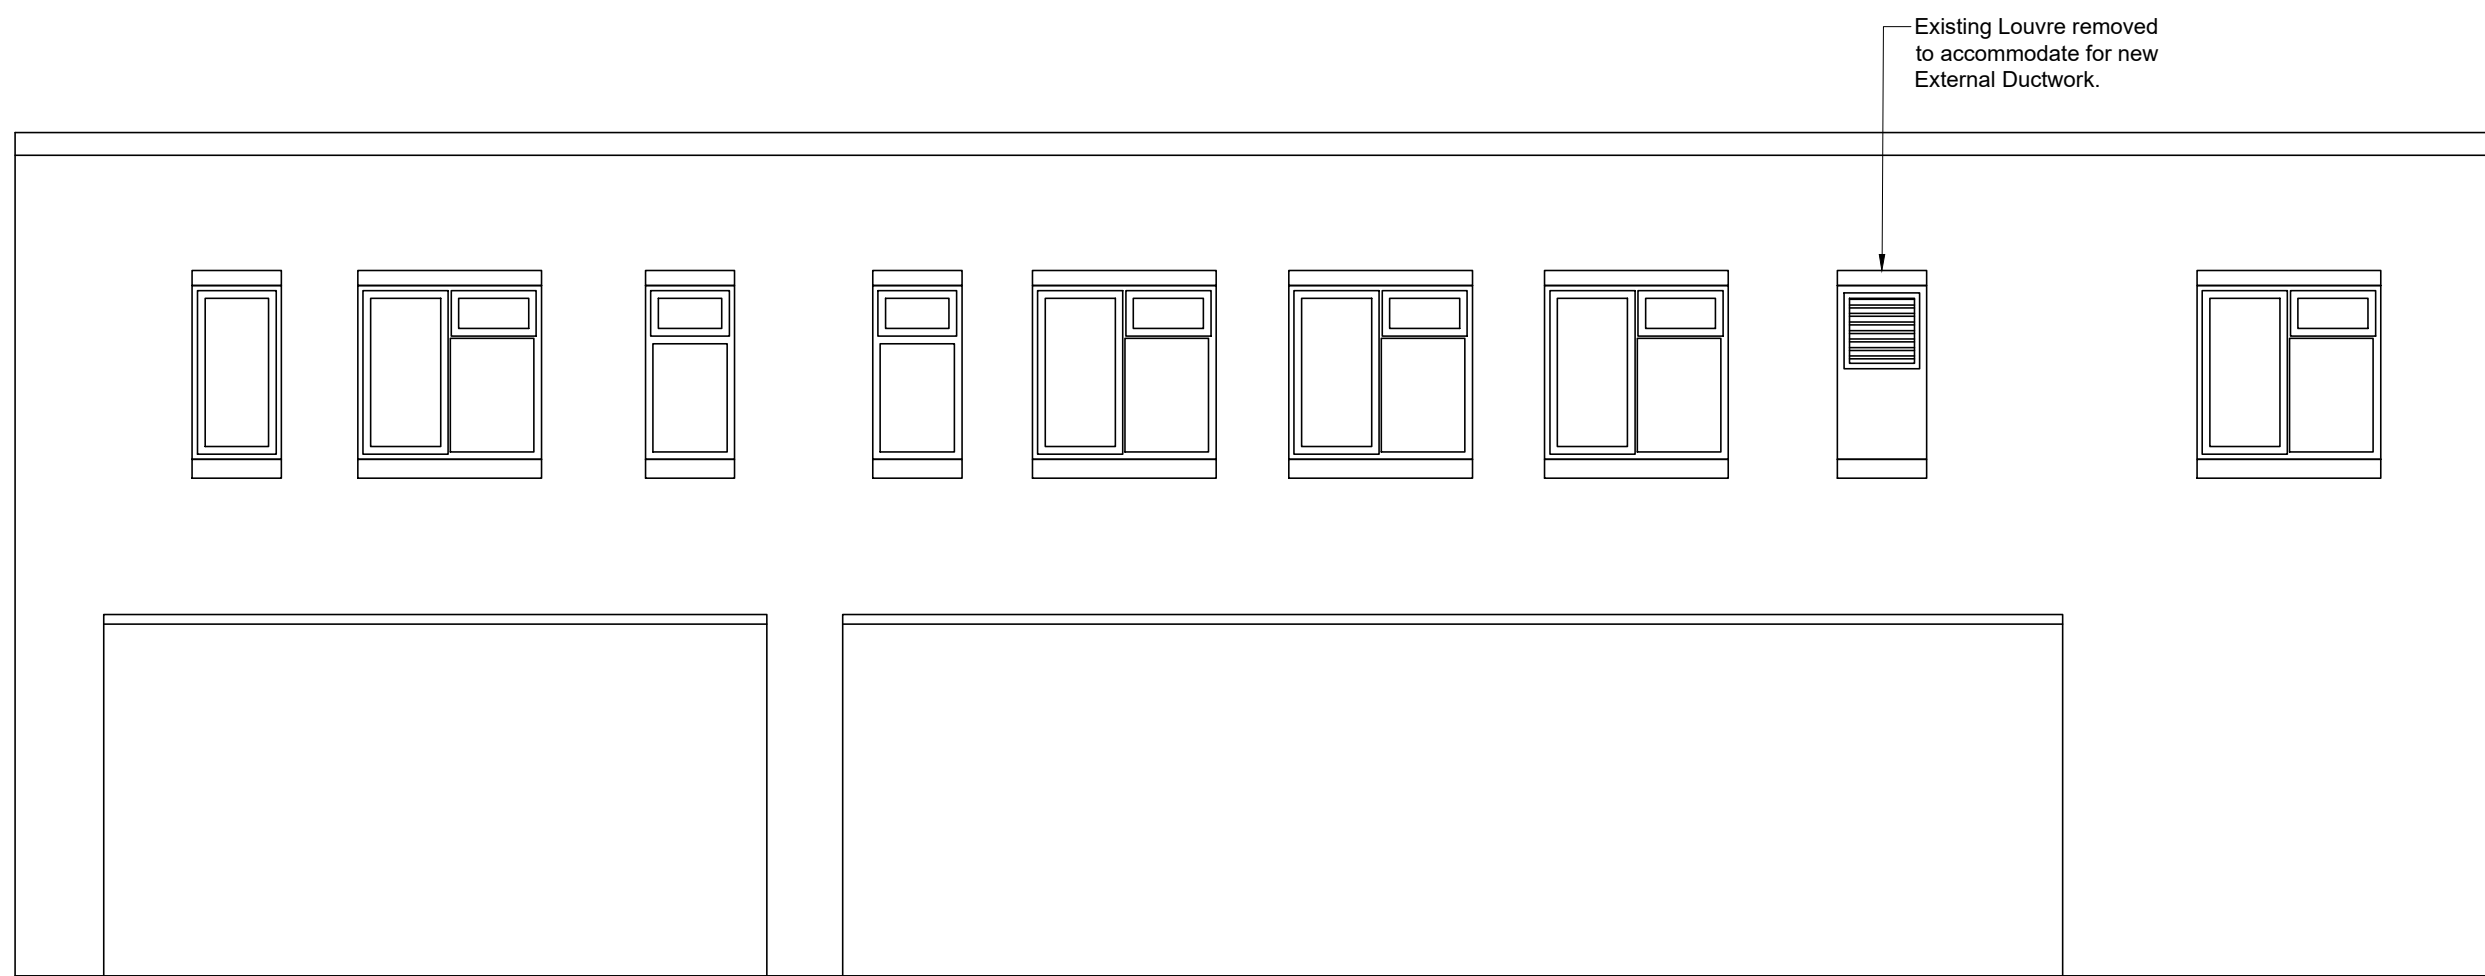

SITE PHOTO | EXISTING LOUVRE

