


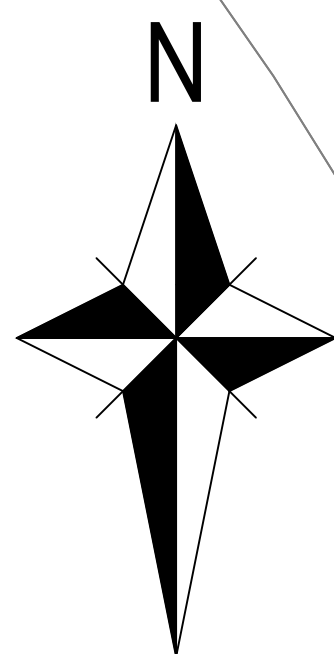

3 way temp signals.
Heads to be doubled up on all approaches.
2 lanes open in each direction with main road running together.
Right turn from Broadway to be closed off (possibly use water filled barriers).
Diversion route to be signed as per TS-164-006b.

El Sub Sta

Broadway

Grass

Redo tactiles

Keresforth Hill Road

Standalone temp pedestrian crossing. Heads to be doubled up.

Keresforth Hill Road

102

112

El Sub Sta

122

Based upon Ordnance Survey Digital Mapping with permission of the Controller of Her Majesty's Stationery Office.
CROWN COPYRIGHT RESERVED
Unauthorised reproduction infringes Crown Copyright and may lead to prosecution or civil proceedings
Licence No.: 100022264



Keresforth Hill Road/Broadway
Traffic Signal Upgrade
General Traffic Management

By	No.	Date	Amendments	Scale:	Drawn:	Date:	Checked:	File:	Drawing No.:
				As Shown @ A1	D. Ellis	Sept. 2023		TS-164	TS-164-006a (Traffic Management)

Paul Castle, Service Director
Environment & Transport, Place Directorate,
PO Box 600,
Barnsley, S70 9FH
Tel. (01226) 773555 Fax. (01226) 772110



By	No.	Date	Amendments

Scale: As Shown @ A2	
Drawn: D. Ellis	Date: Sept. 2023
Checked:	File: TS-164