


PRINTS TO SCALE ON A4

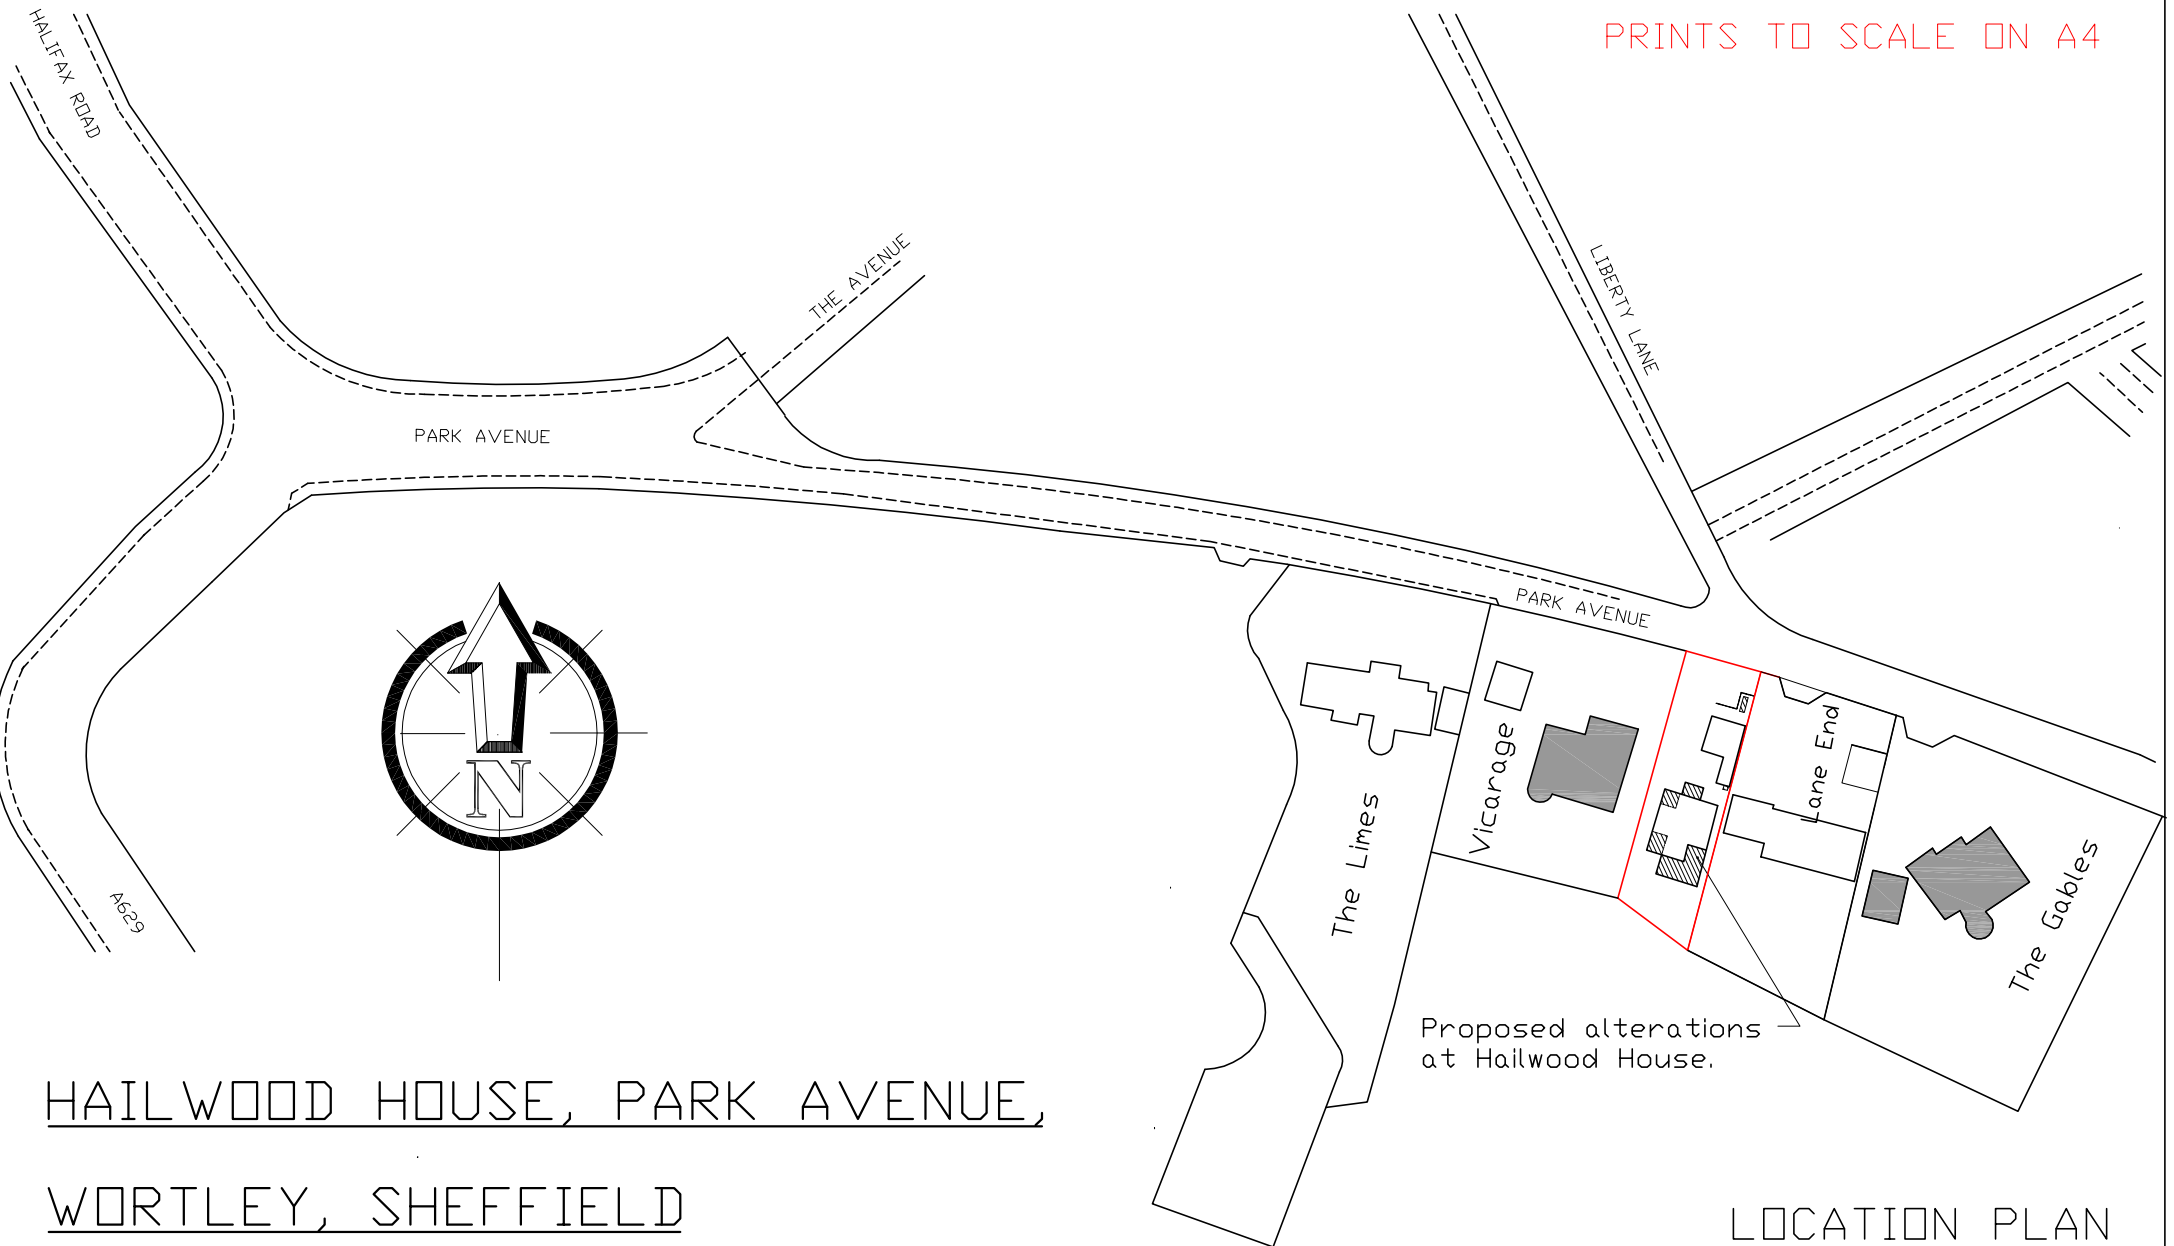

HAILWOOD HOUSE, PARK AVENUE,

WORTLEY, SHEFFIELD

S35 7DR

LOCATION PLAN

LP1

SCALE 1 : 1250