
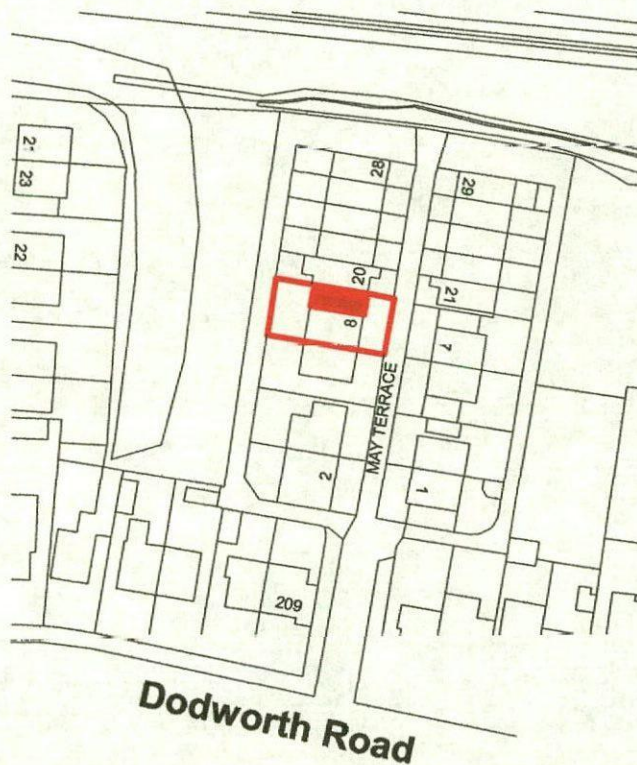


N

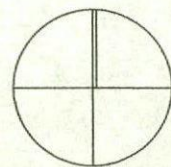

0. 18 (16) 1:1250

Alan Robinson
Chartered Architect BA Dip Arch RIBA, BSc (Hons)PM
2 Gawber Road, Barnsley S75 2AF
Tel/Fax 01226 286066 Mob 07947808933

Client **Shaw**



Project: **Proposed Two Storey Side
Extension to 8 May Terrace**

Drawing Name

Drawing Scale: 1/1250

Rev: #Rev:

N

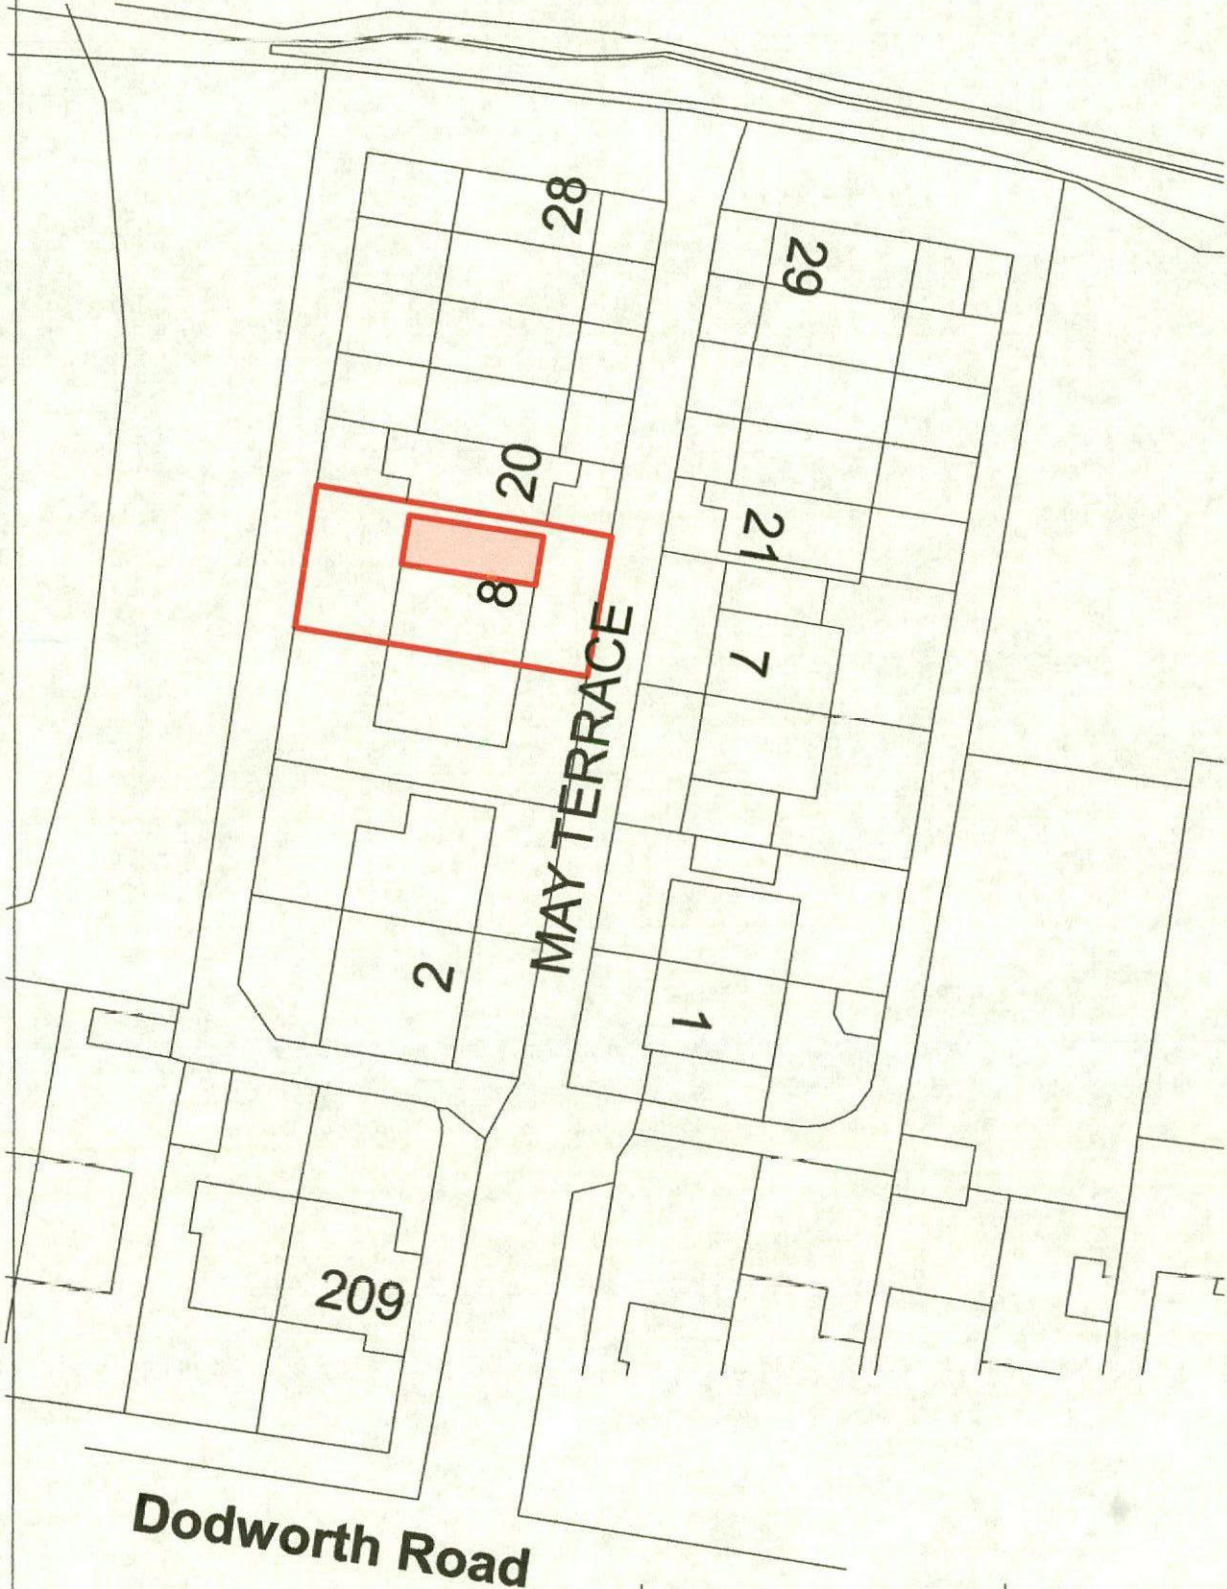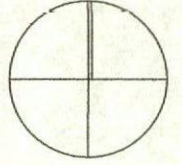

Alan Robinson
Chartered Architect BA Dip Arch RIBA, BSc (Hons)PM
2 Gawber Road, Barnsley S75 2AF
Tel/Fax 01226 286066 Mob 07947808933

Client **Shaw**
Project: **Proposed Two Storey Side
Extension to
8 May Terrace**

Drawing Name

Drawing Scale: 1/500

Rev: #Rev: