
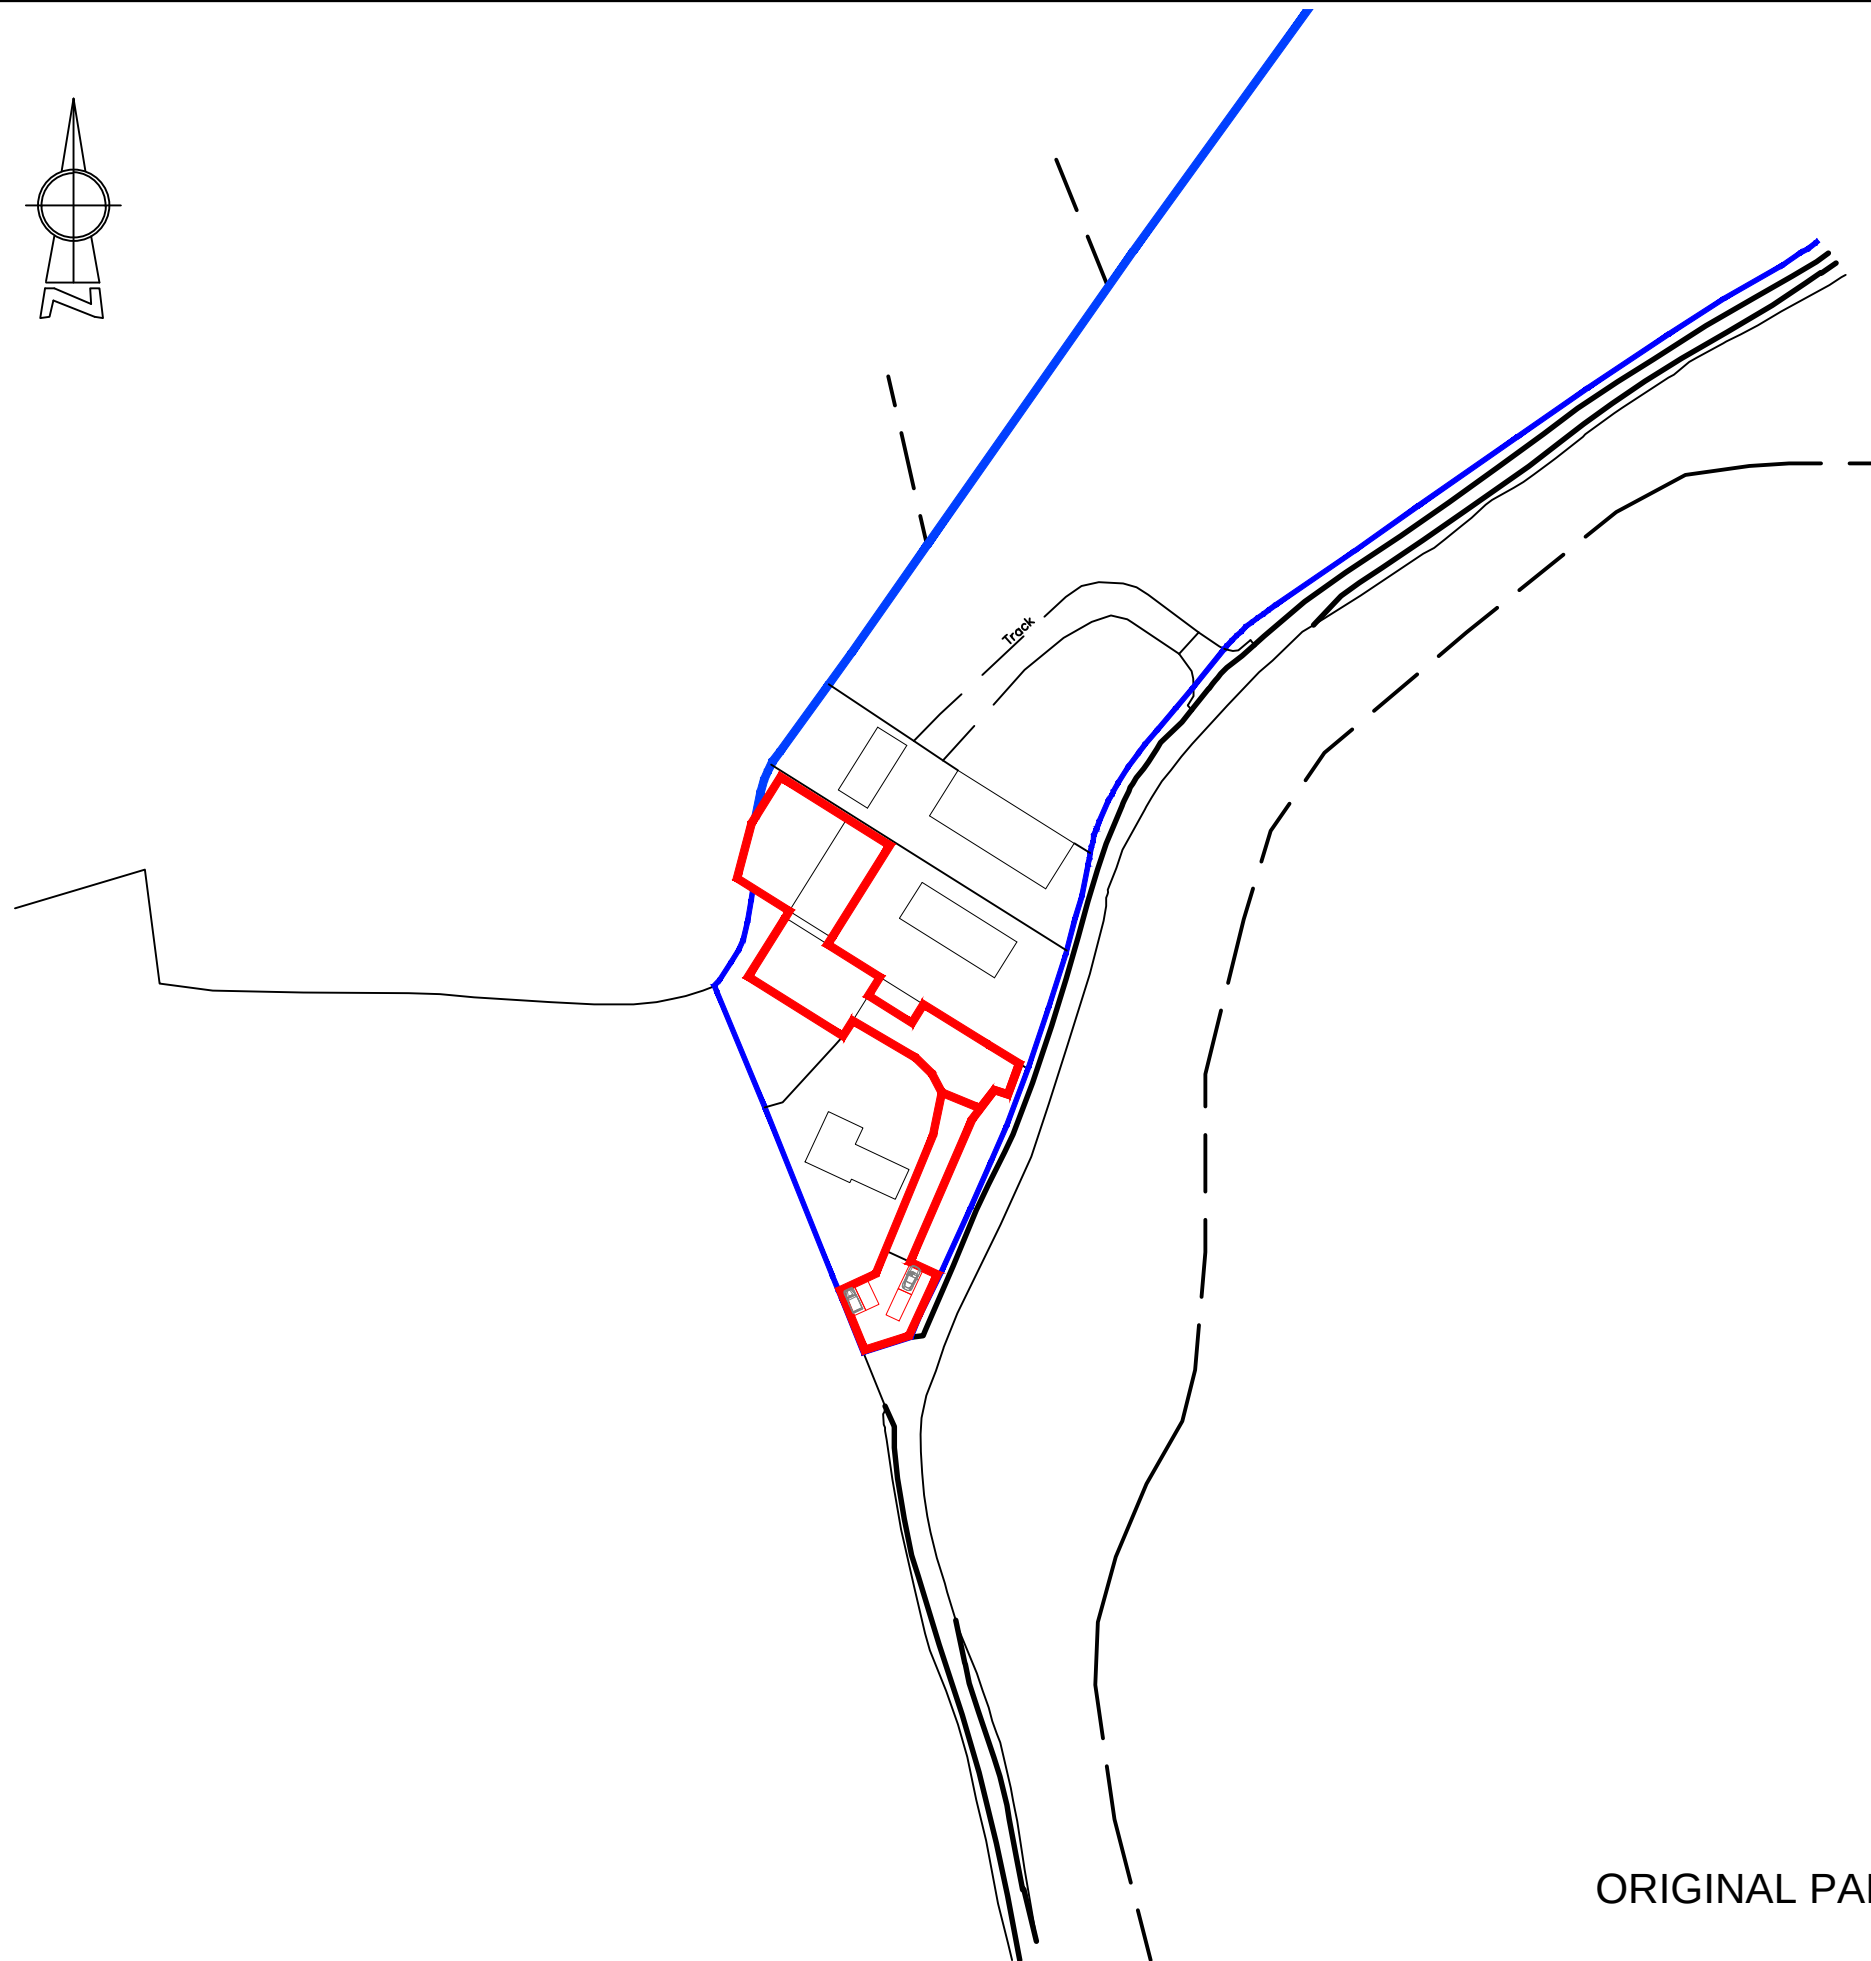


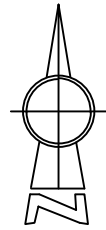

ORIGINAL PAPER SIZE A3

© Copyright to Acorus Ltd.

NOTES

1. IF IN DOUBT ASK
2. WRITTEN DIMENSIONS TO BE USED ONLY.
3. THIS DRAWING IS CONFIDENTIAL AND REMAINS THE EXCLUSIVE PROPERTY OF ACORUS. DO NOT COPY UNLESS AUTHORISED.

REVISIONS

No.	Date	Description	Ver.



Chartered Surveyors and Planning Consultants

Pendeford House, Pendeford Business Park,
Wobaston Road, Wolverhampton. WV9 5AP
Tel: (01902) 625023

JOB TITLE
CHANGE OF USE AT
ANCHOR FARM, ELMHIRST LANE
SILKSTONE. S75 4LD

CLIENT
MR L. HAYWOOD

DRAWN	JL	DATE	FEB 17
VERIFIED	TW	SCALE	1:1250

DRAWING TITLE
LOCATION PLAN (building B and C)

FILE REF.	DRAWING No. ANCHOR-06
-----------	--------------------------

Reproduced from the 1992 Ordnance Survey
controller of Her Majesty's Stationary Office. Unauthorised reproduction
infringes Crown Copyright and may lead to prosecution

1 : 2500 with permission of the
Licence No. 100039456