


2. 01 Roof 1:100


North Elevation

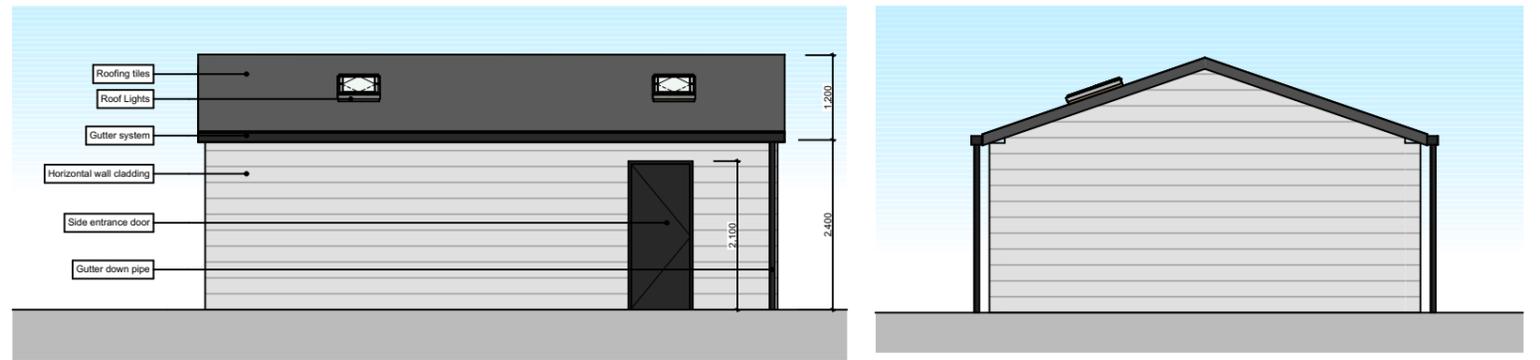

Elevation- West Elevation 1:100 Elevation- North Elevation 1:100



Elevation-South Elevation 1:100 Elevation- East Elevation 1:100

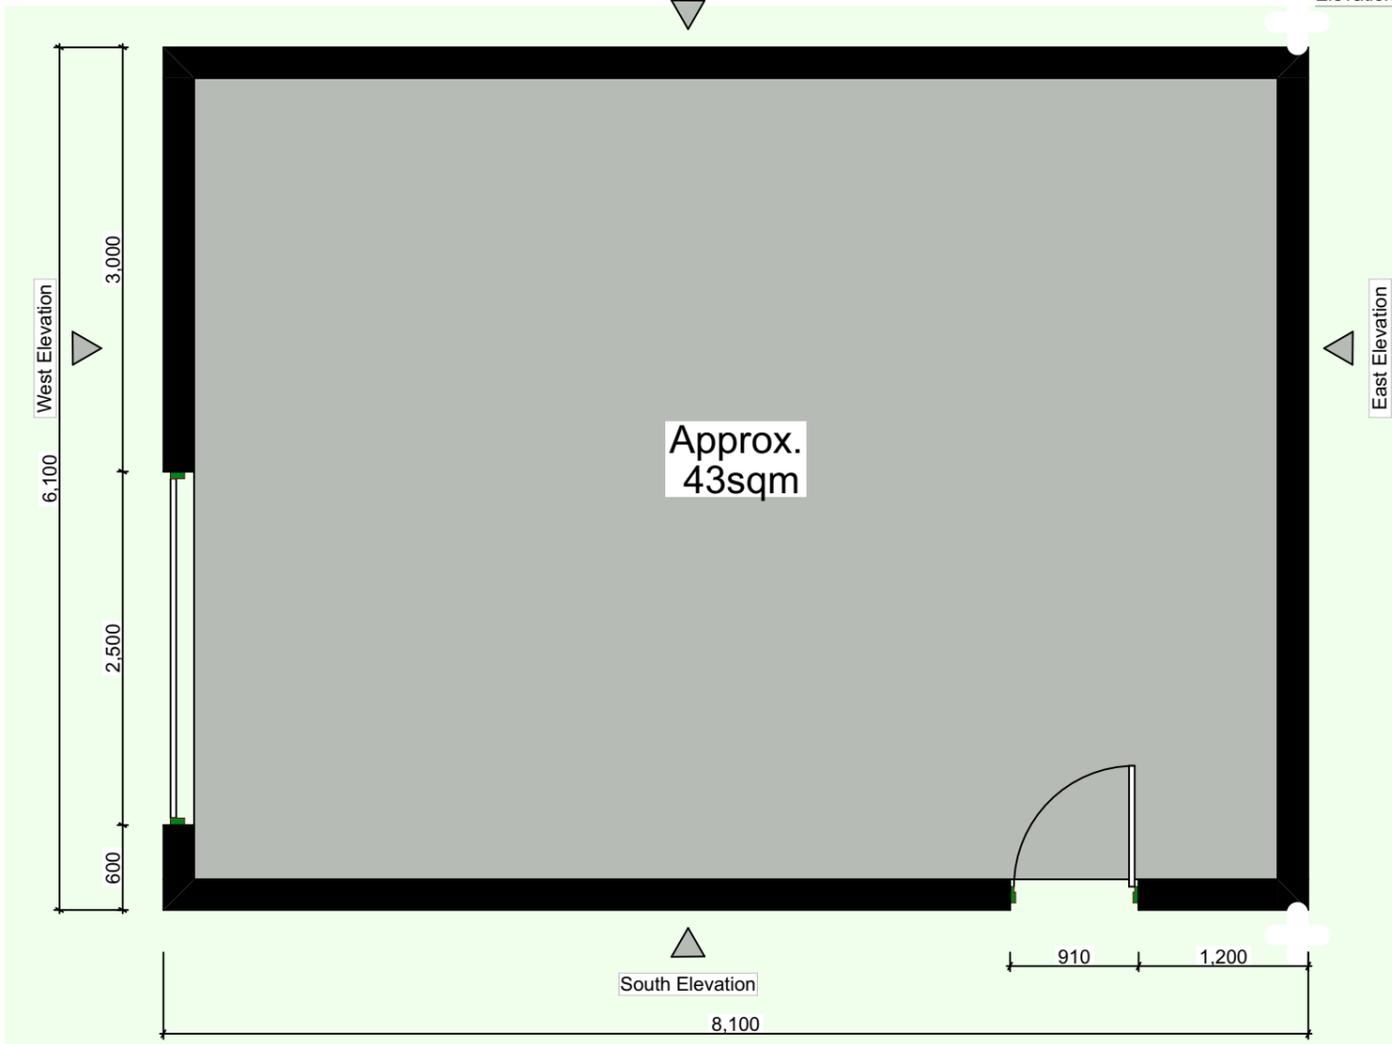

1. GF Ground Floor 1:50



00 - Wath Road Site Plan 1:500

date	scale	description	project	number	revision
18.12.25	1:50 @A3	GA PLAN PROPOSED	Mr & Mrs Williams, 184 Wath Road, Elsicar	2002	P01