


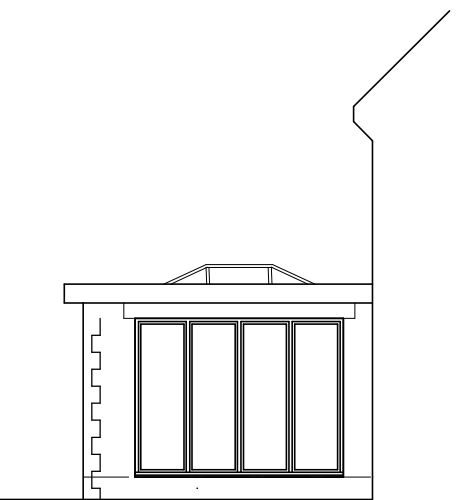
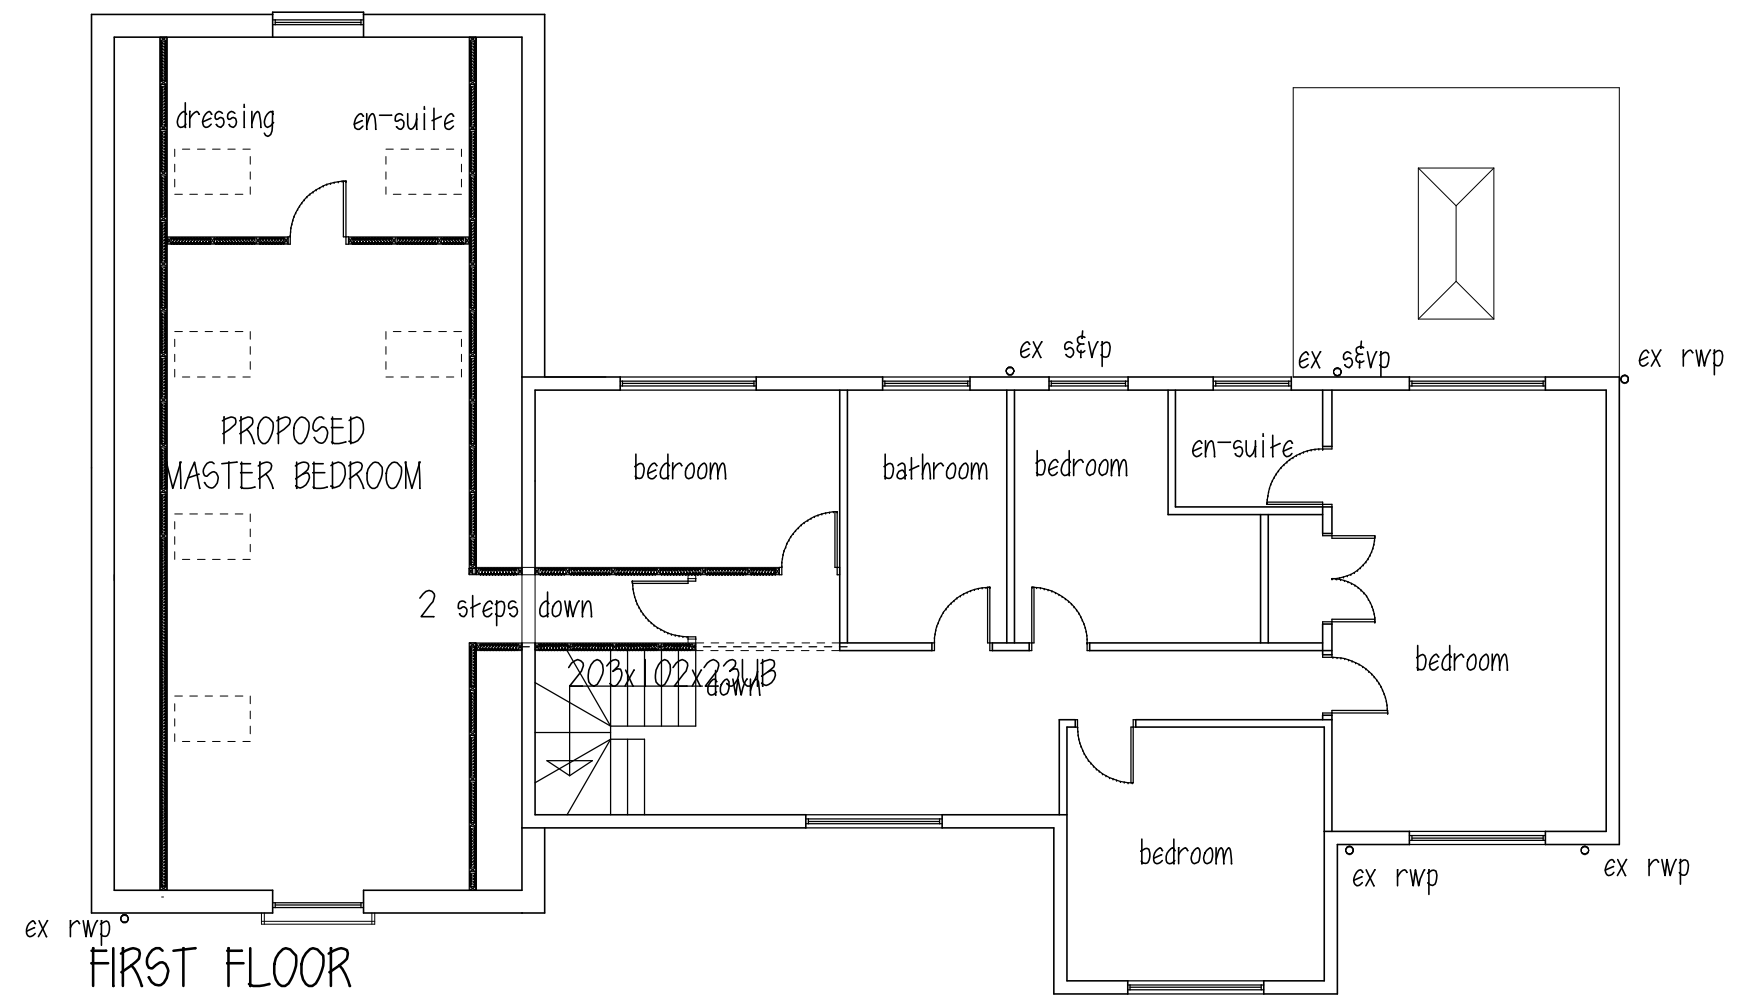


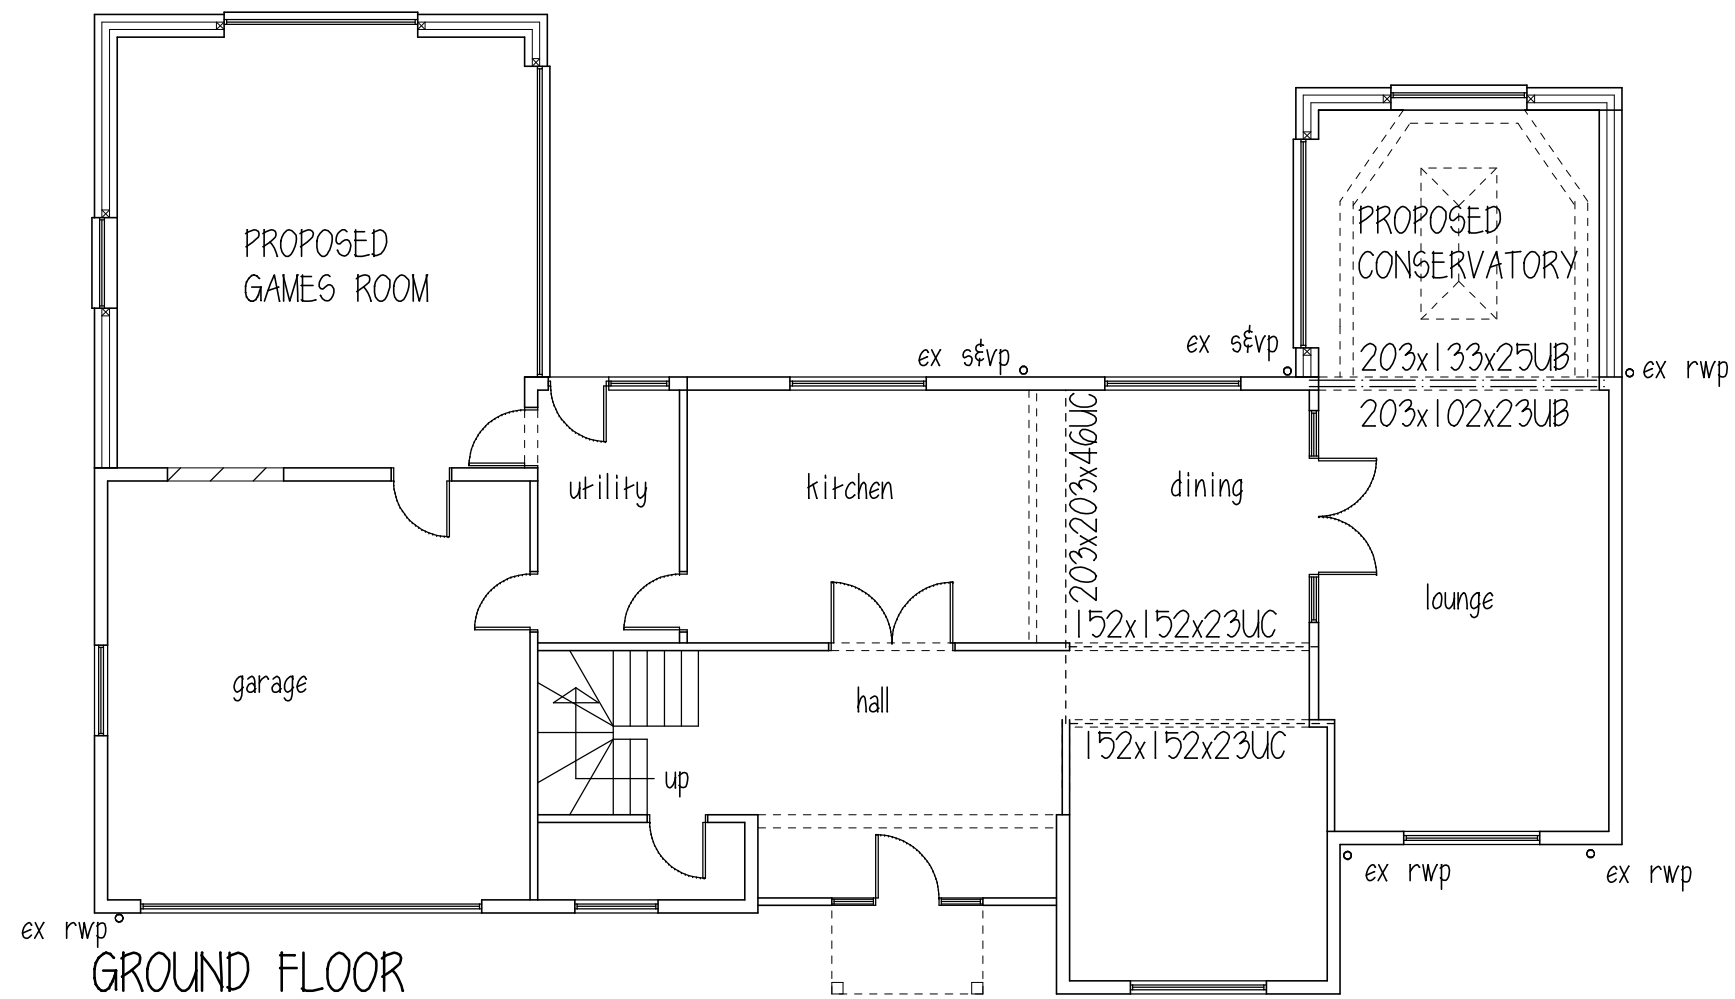


INTERNAL SIDE
ELEVATION CONSERVATORY

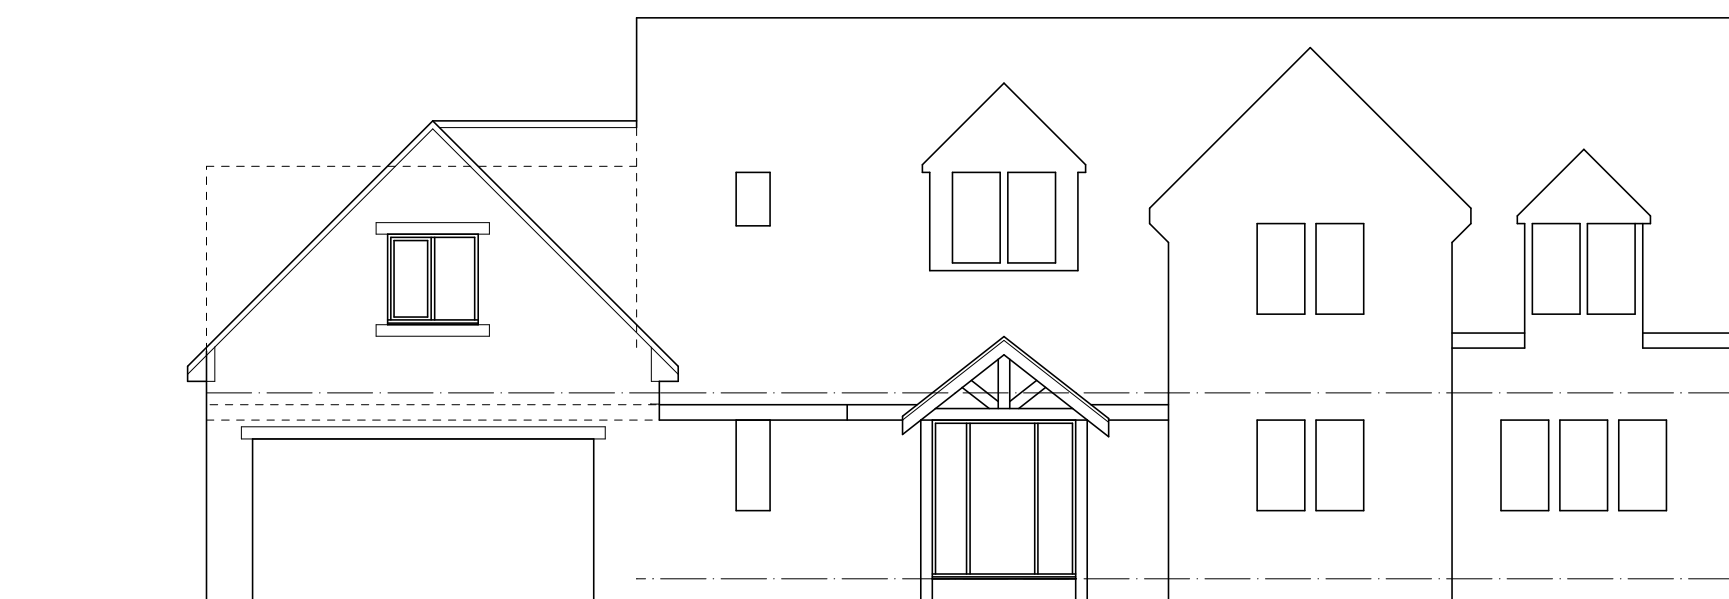


FRONT ELEVATION

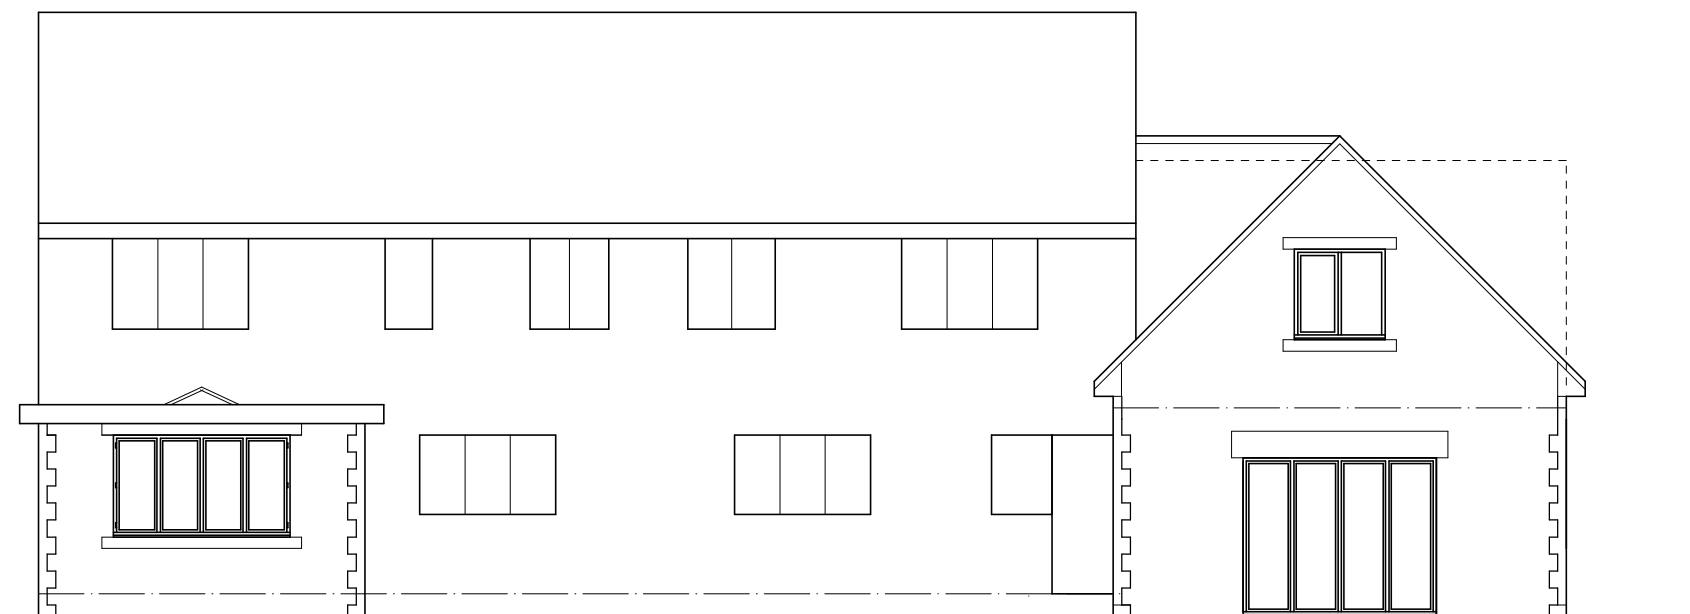


REAR ELEVATION

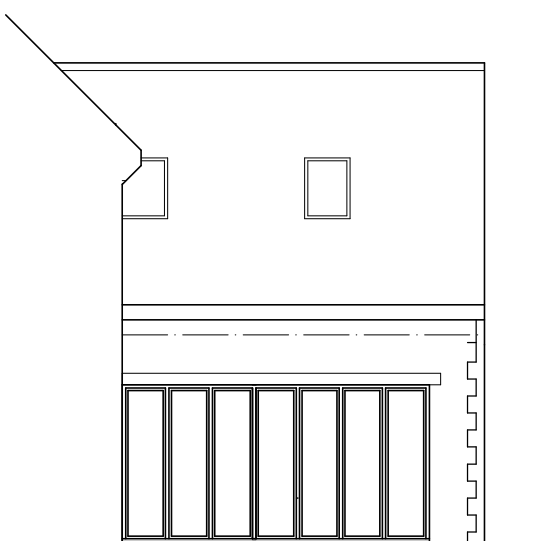


INTERNAL SIDE
ELEVATION GAMES ROOM

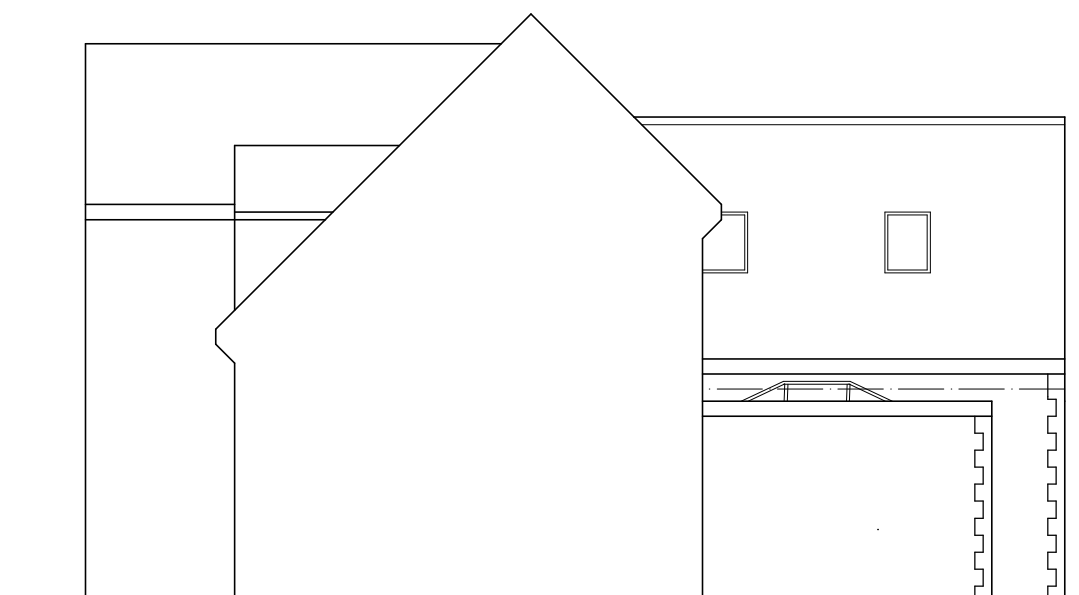

SIDE ELEVATION

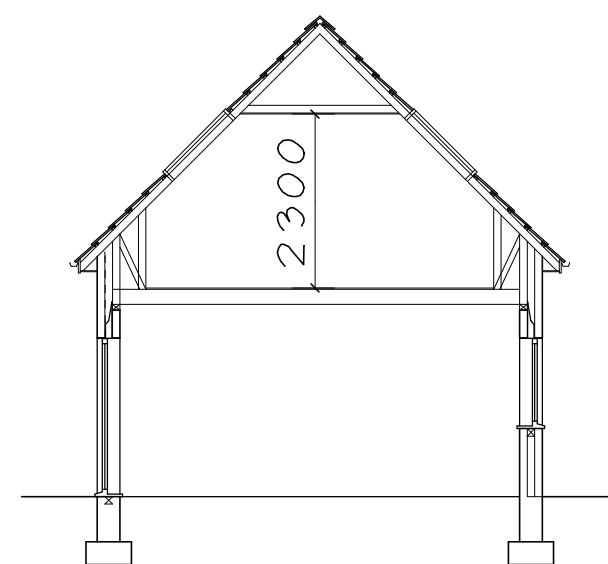

SECTION THRO GARAGE/
MASTER BEDROOM

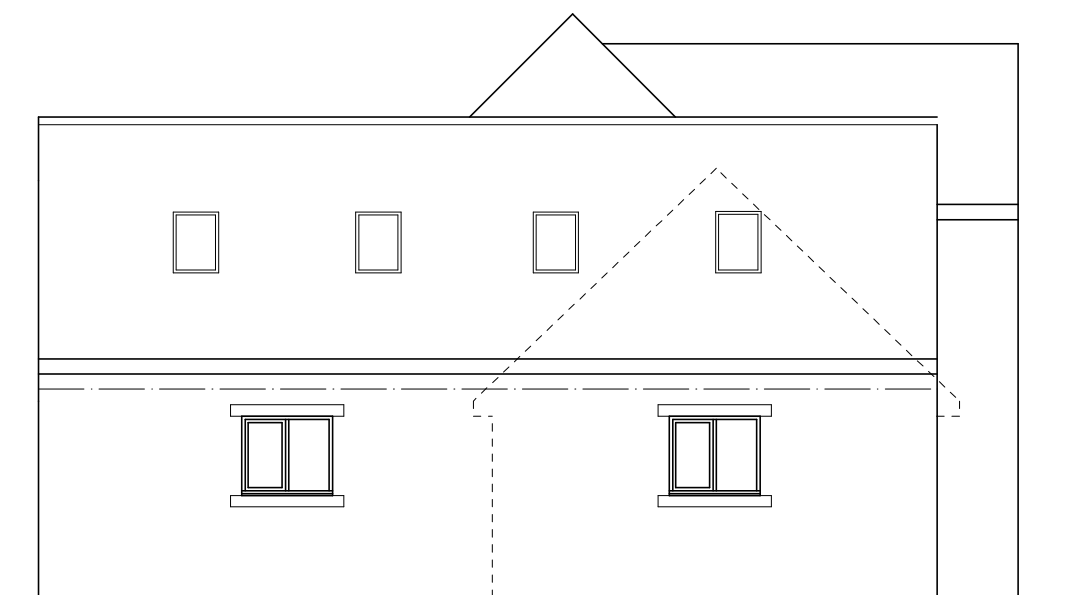

SIDE ELEVATION

Mr & Mrs D EVANS

CROFT HOUSE
22 BACK LANE
BILLINGLEY


PROPOSED PLANS & ELEVATIONS

1:100@A2 JULY18 Rev J

Peter Thompson

"Linwood"
Barnsley Road
Dodworth

Barnsley S75 3JR t&f. 01226 201391
m. 07973251730
e-mail peter-thompson@hotmail.co.uk

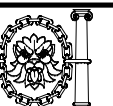

M.C.I.A.T.