

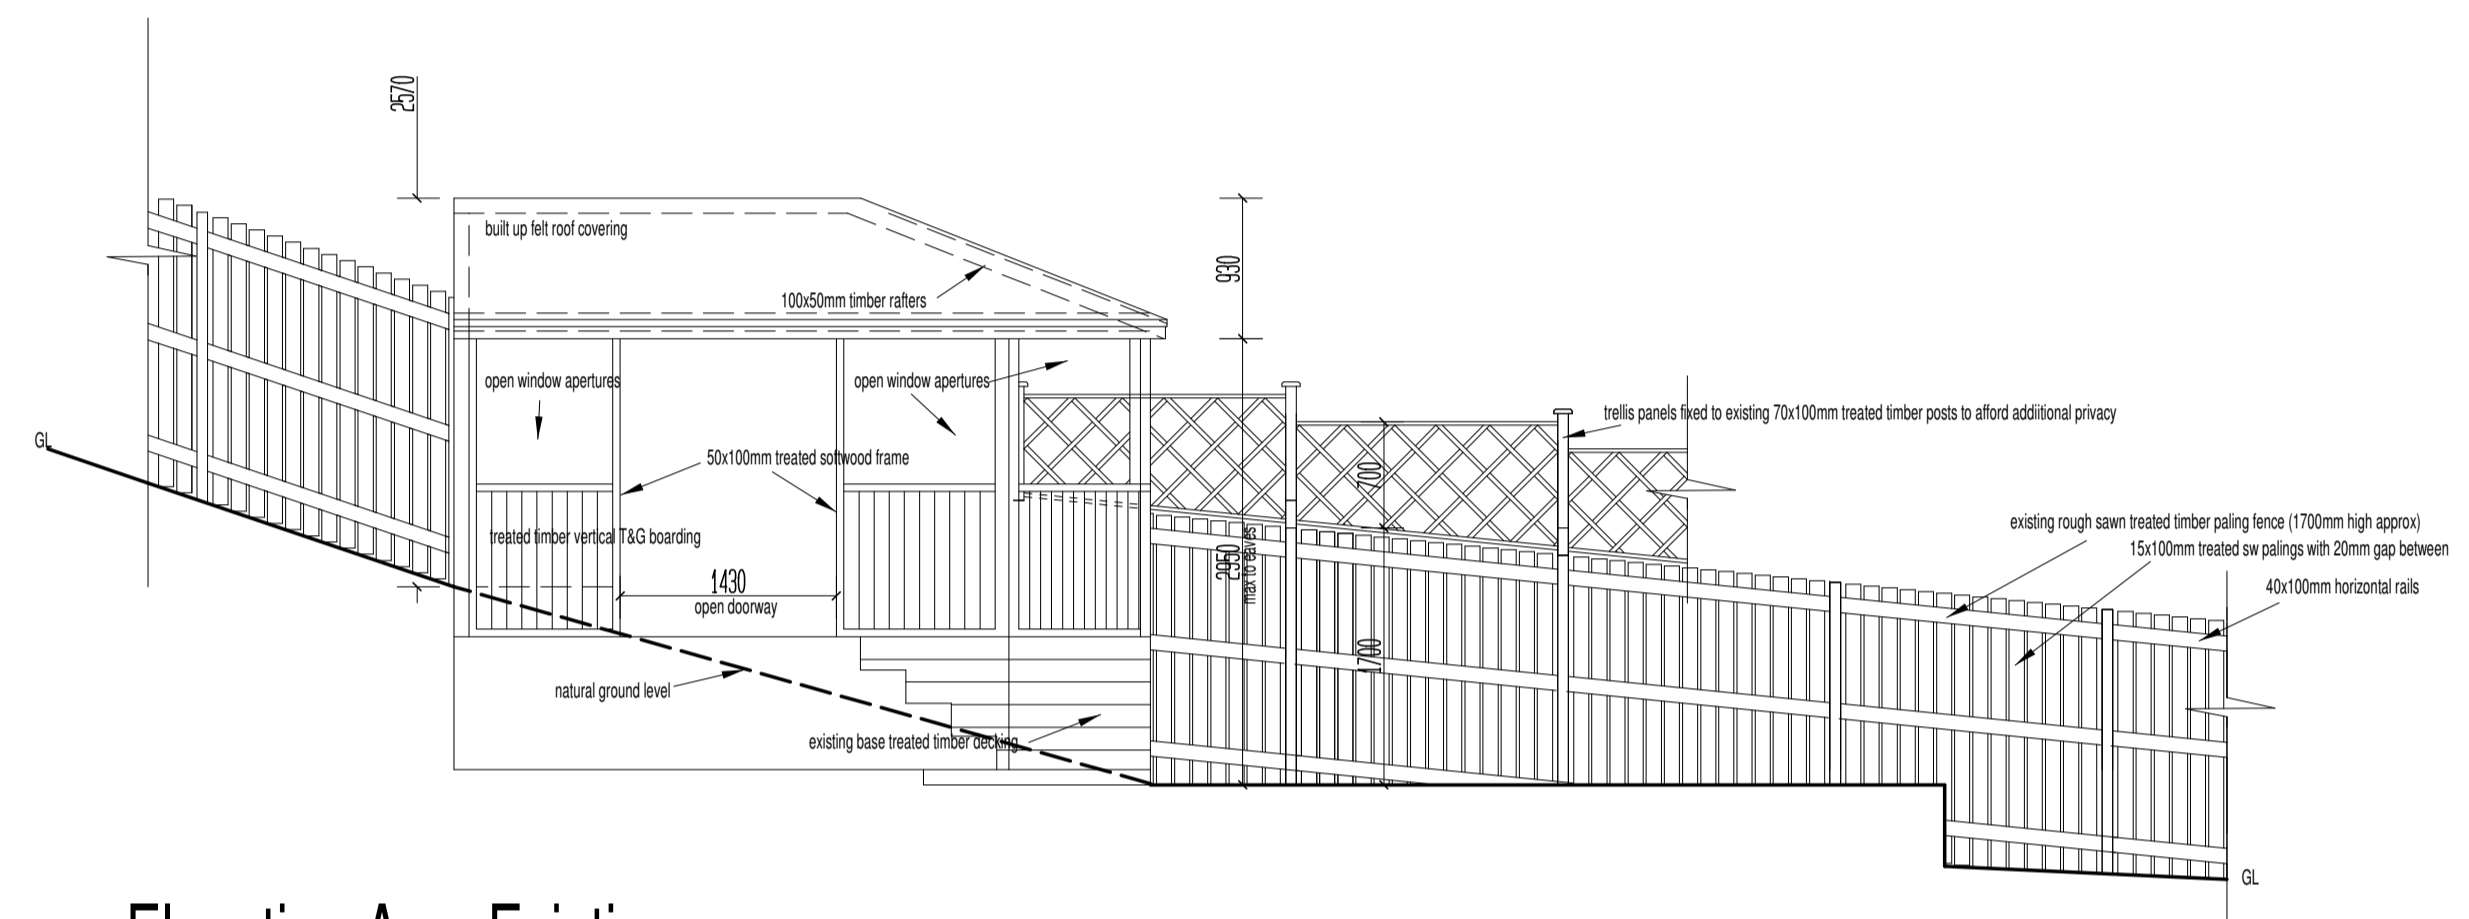


Plan as Existing

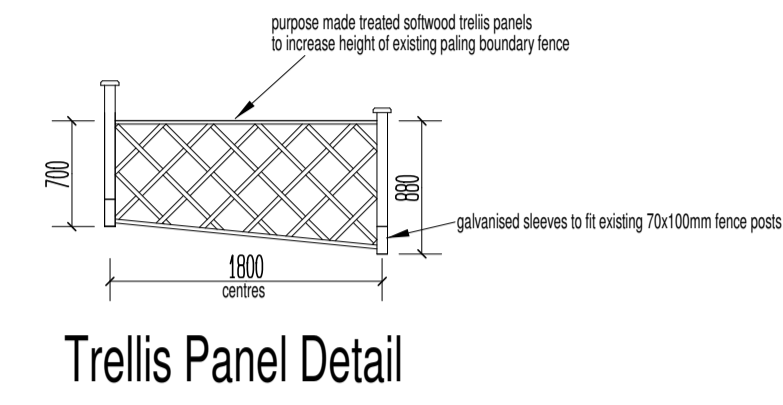

Elevation A as Existing  
showing minor proposals

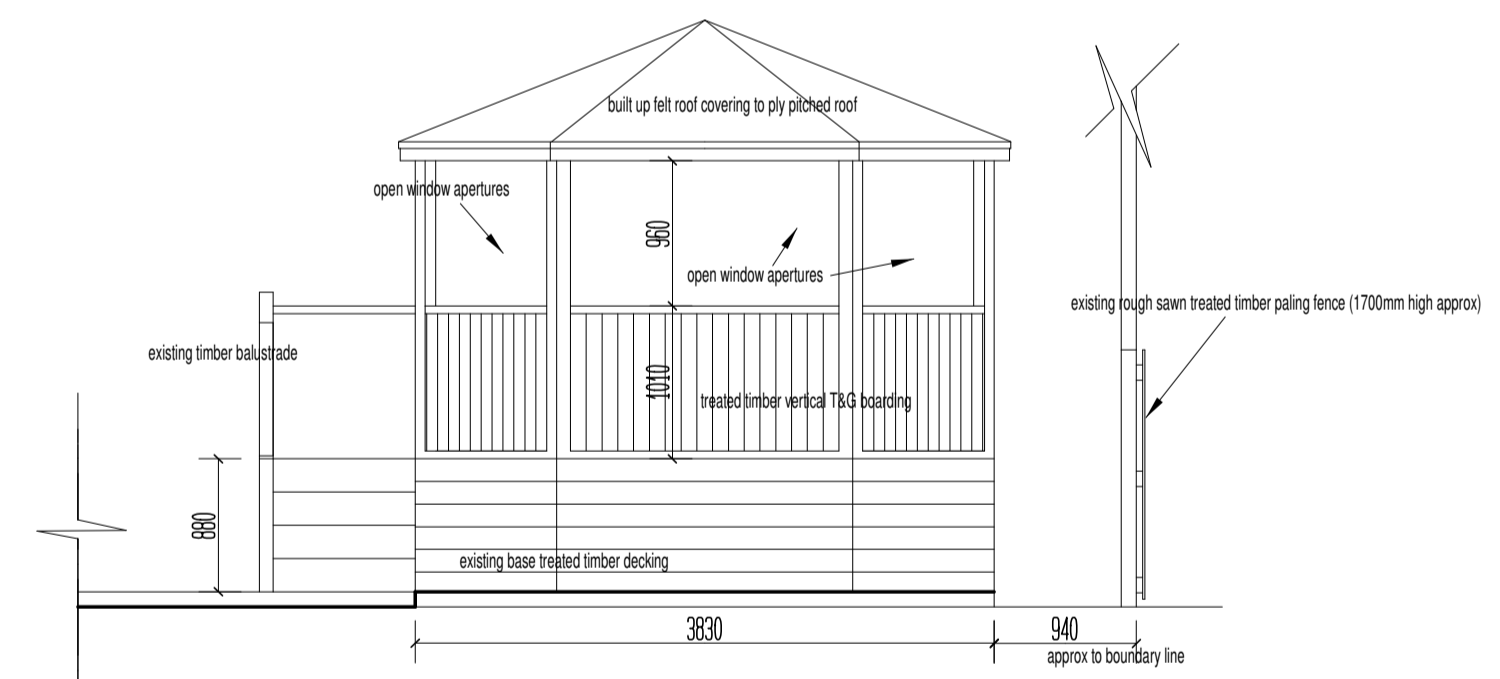

Elevation B as Existing

Drawing Status

The contractor is responsible for checking and verifying all site dimensions, any discrepancies should be reported to the designer prior to commencement on site.

The contractor is also responsible for checking this drawing against all other specialist drawings provided.

All work to be carried out strictly in accordance with the Building Regulations

© This drawing remains the copyright of Applied Design Partnership Ltd

 <b>Applied Design Partnership Ltd</b> <small>Project Management • Interior Design • Architecture</small> <small>2a ROBIN LANE, FLOUDESBY, WEST YORKSHIRE LS29 7BN</small> <small>Tel: 0113 256 0281 Fax: 0113 255 7730</small> <small>email: david@adpartnership.co.uk</small>		
Site Proposed Summerhouse Retrospective Planning Application <p style="text-align: center;"><b>19 Green Acres, Penistone S36 6DB</b></p>		
<b>Plans &amp; Elevations</b>		
Drawing Ref.	Drawing No.	Revision
	802-02	
Scale	Drawn	Date
1:50 @ A1	DM	Oct' 12