



**NOTES**


1. THIS DRAWING IS NOT VALID FOR CONSTRUCTION UNLESS THE DRAWING STATUS IS INDICATED 'APPROVED FOR CONSTRUCTION' AND THE DRAWING NO. IS PREFIXED WITH THE LETTER 'C'.
2. THIS PROJECT IS SUBJECT TO C.D.M LEGISLATION. A PLANNING SUPERVISOR SHOULD BE APPOINTED BY THE CLIENT.
3. THIS DRAWING IS TO BE READ IN CONJUNCTION WITH THE ASSOCIATED PETER WADE CONSULTANCY DRAWINGS AS LISTED ON THE DRAWING ISSUE REGISTER. RECIPIENTS OF ALL DRAWINGS ARE TO ENSURE THAT THEY ARE WORKING TO CURRENT REVISIONS OF ALL DRAWINGS AND THAT THE REVISION HAS BEEN APPROVED FOR CONSTRUCTION BEFORE WORKS COMMENCE.
4. ALL WORKS TO COMPLY WITH PETER WADE CONSULTANCY CONDITIONS WHERE APPLICABLE.

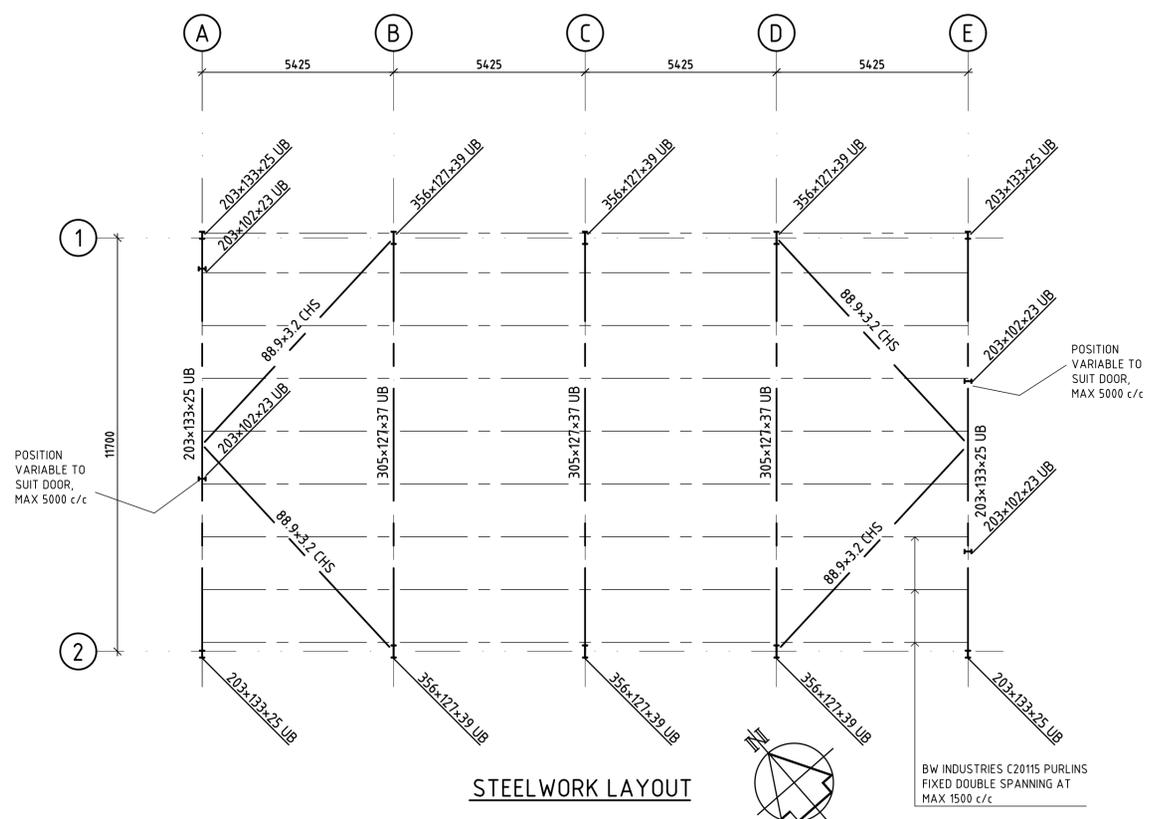


**STEELWORK LAYOUT**

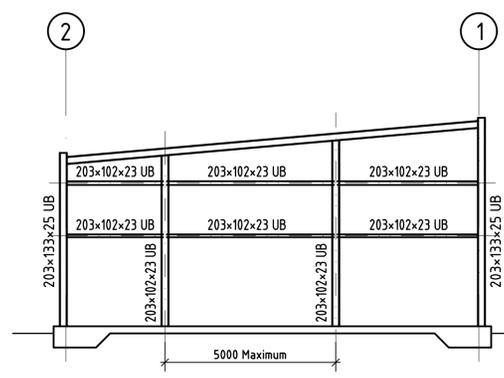


**STEELWORK ELEVATION ON GL E**

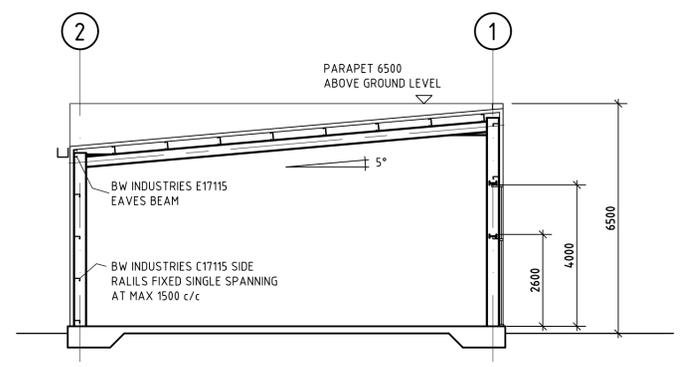


**TYPICAL CROSS SECTION**

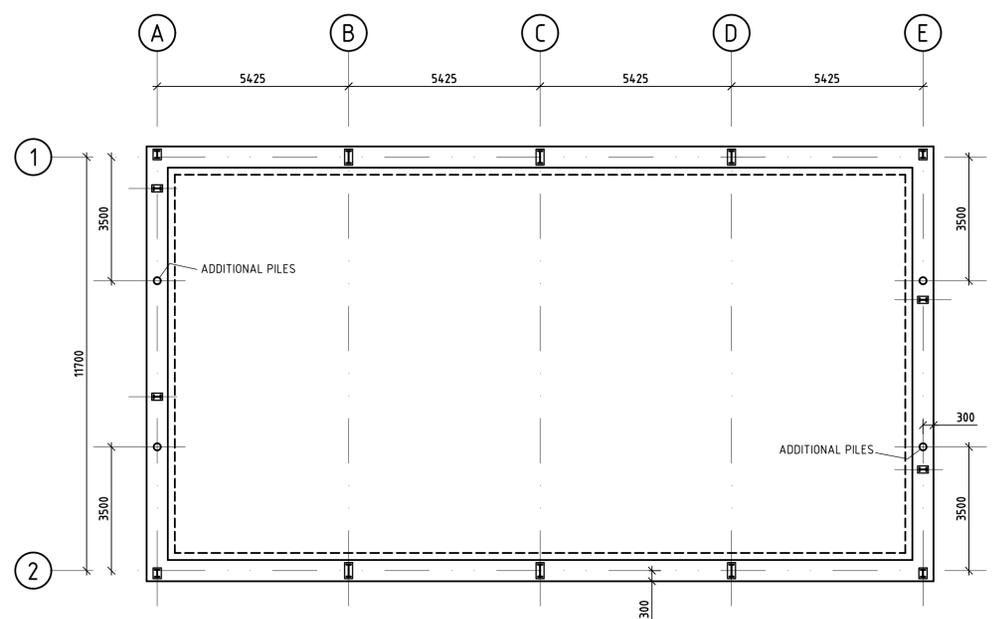

**GROUND SLAB GENERAL ARRANGEMENT**

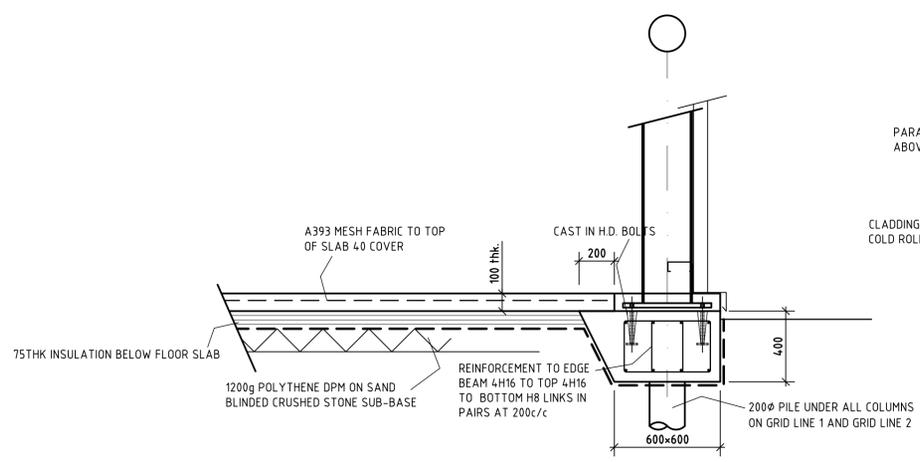


**DETAIL AT COLUMNS scale 1:20**

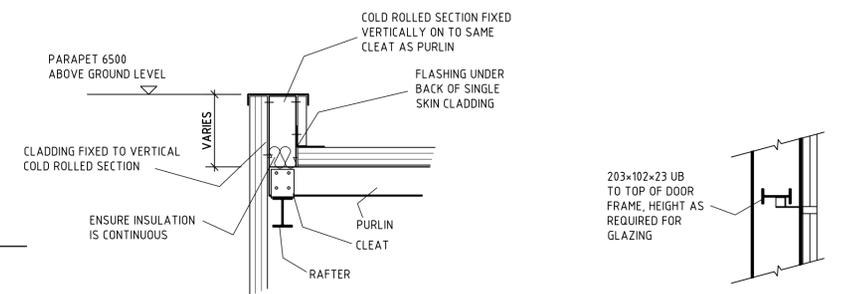

**DETAIL AT GABLE PARAPET scale 1:20**

**DETAIL AT MID COLUMN scale 1:20**

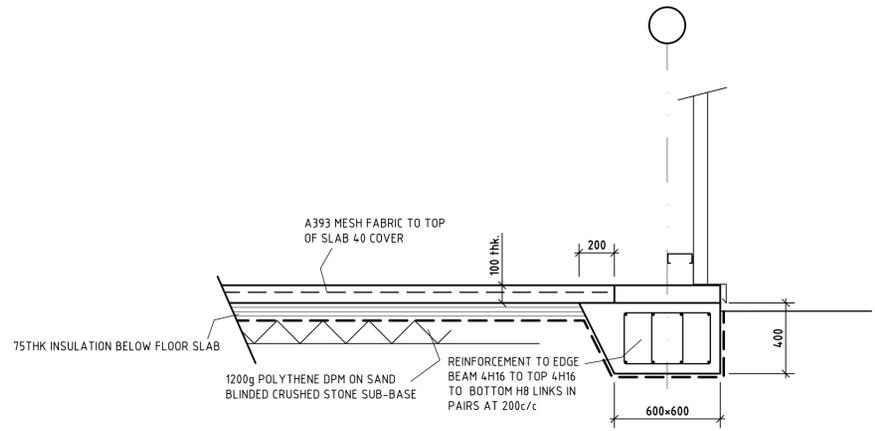

**DETAIL AT SLAB EDGE scale 1:20**

Rev D	23/9/16	FOUNDATIONS AMENDED	RS
Rev C	23/8/16	ROOF AMENDED TO MONOPITCH FOUNDATIONS AMENDED	DCW
Rev B	16/8/16	DETAIL AT GABLE SHOWN	RS
Rev A	2/8/16	INCREASED IN SIZE FOR 22x12m INTERNAL	RS

CLIENT: Cars2  
 PROJECT: PROPOSED SHOWROOM  
 MALTHEUSE ROAD  
 BARNSELEY  
 TITLE: CONSTRUCTION DETAILS

**Peter Wade Consultancy**  
 CDM (S 1994/3140) Certified Designer  
 Telephone (01977) 654300 Fax (01977) 647823  
 E-mail: mail@peterwadeconsultancy.co.uk

DATE: JUL 16 SCALE: 1: 20,100 DRAWN: RS

DRAWING No: 2686/02 REV: D

DRAWING STATUS: PRELIMINARY ISSUE  
 NOT FOR CONSTRUCTION