



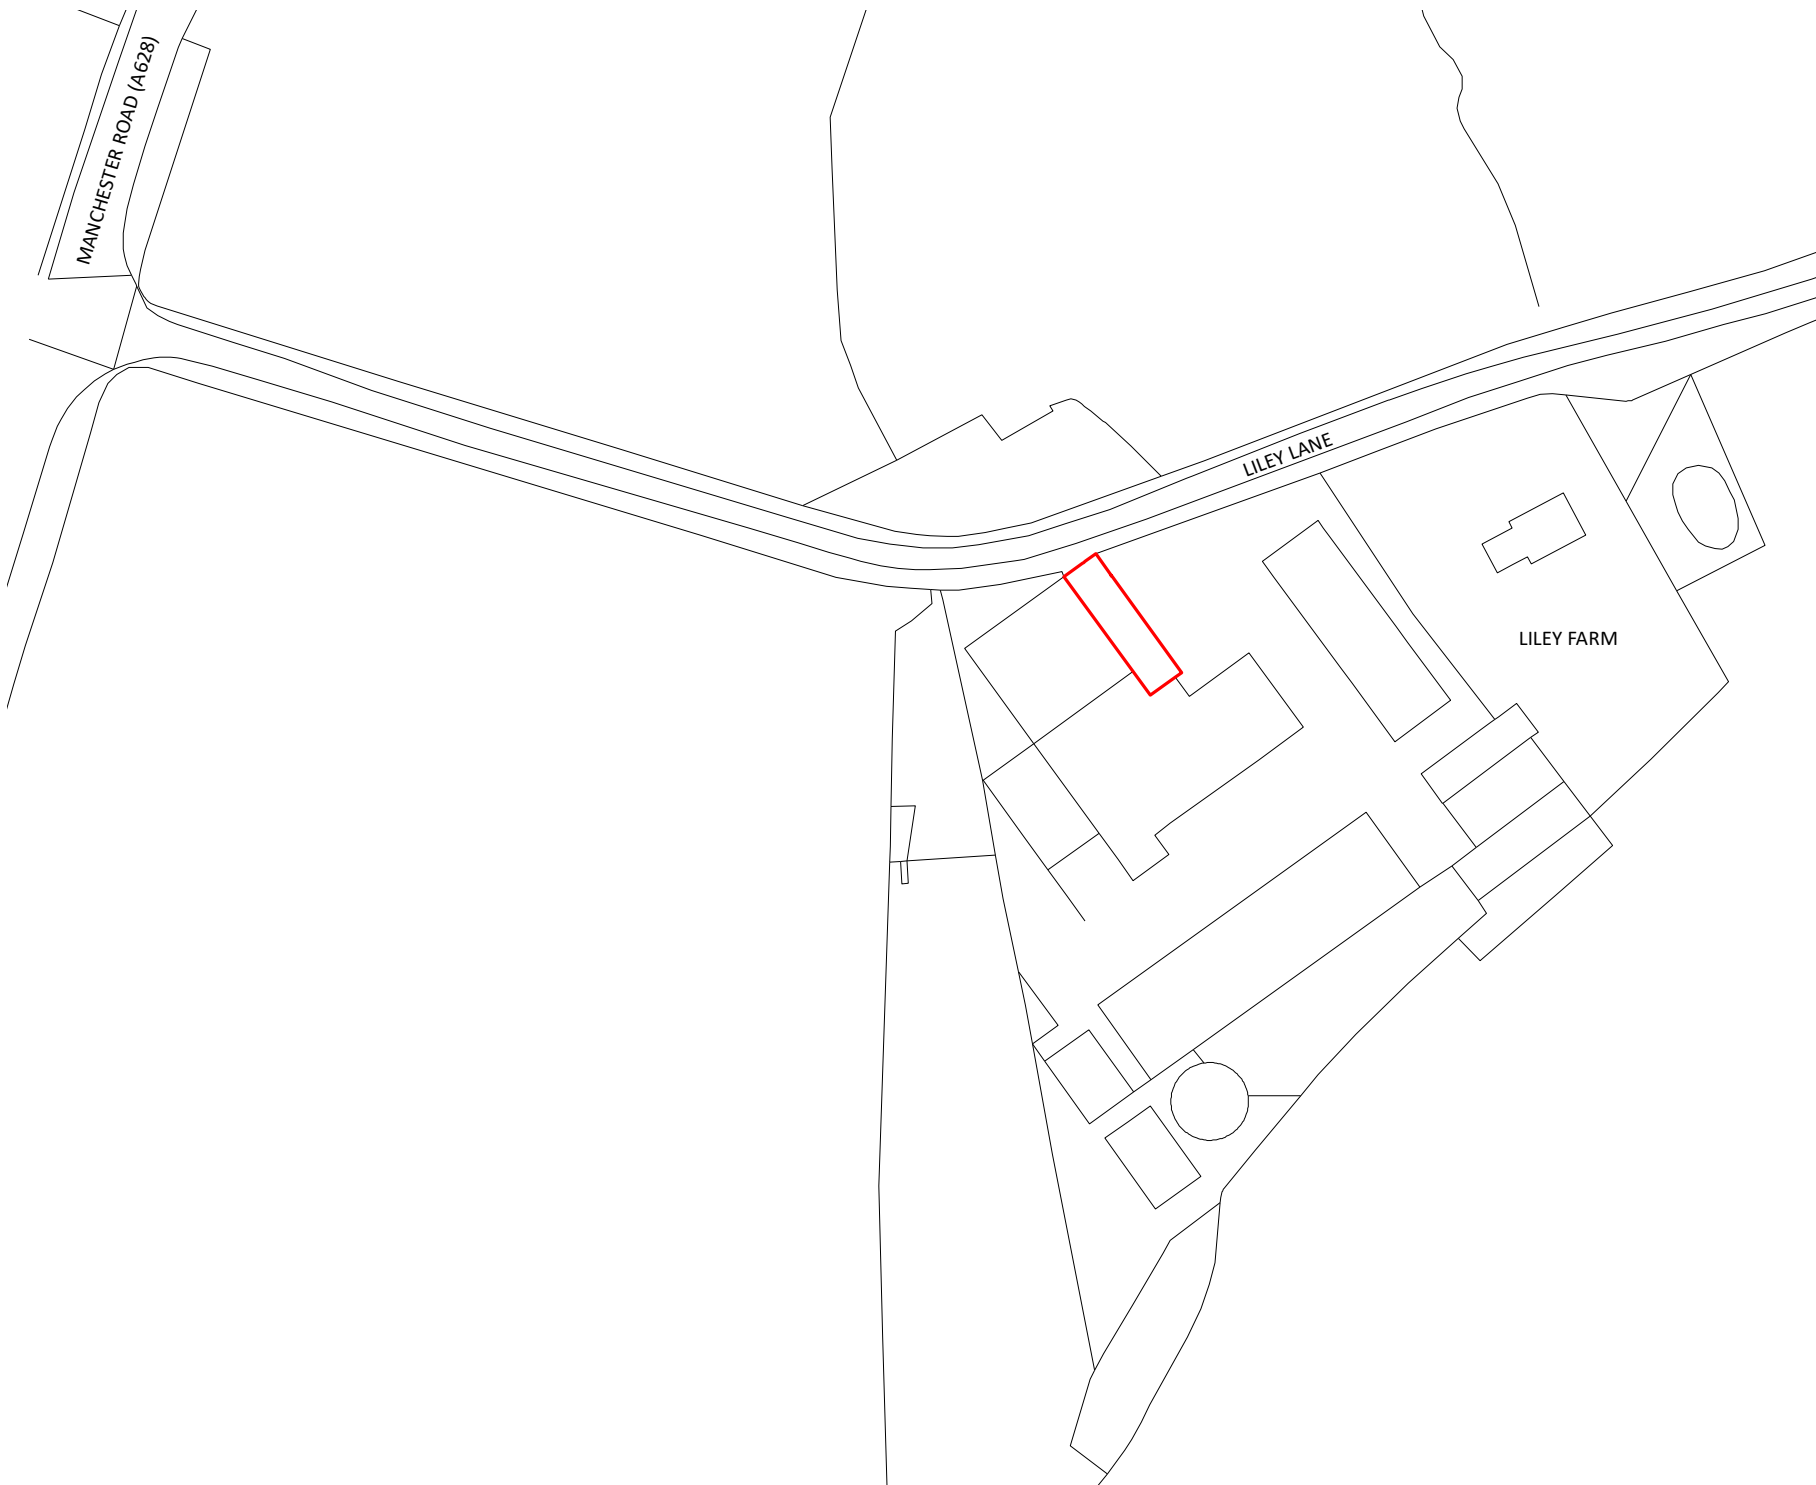

Key

Site

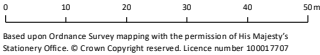

Project	Liley Farm, Millhouse Green
Title	Site Location Plan
Client	Marsdens Developments
Date	29.02.2024
Scale	1 : 1,250 @ A4
Drawn by	MAR
Drg. No	GIS\LF\64918\01-02

GIS Reference: S:\LF Jobs\LF64918 - Liley Farm, Millhouse Green\LF64918 - Liley Farm, Millhouse Green - Site Location Plan - 18.01.2024.mxd

