


DATE	REVISIONS	BY

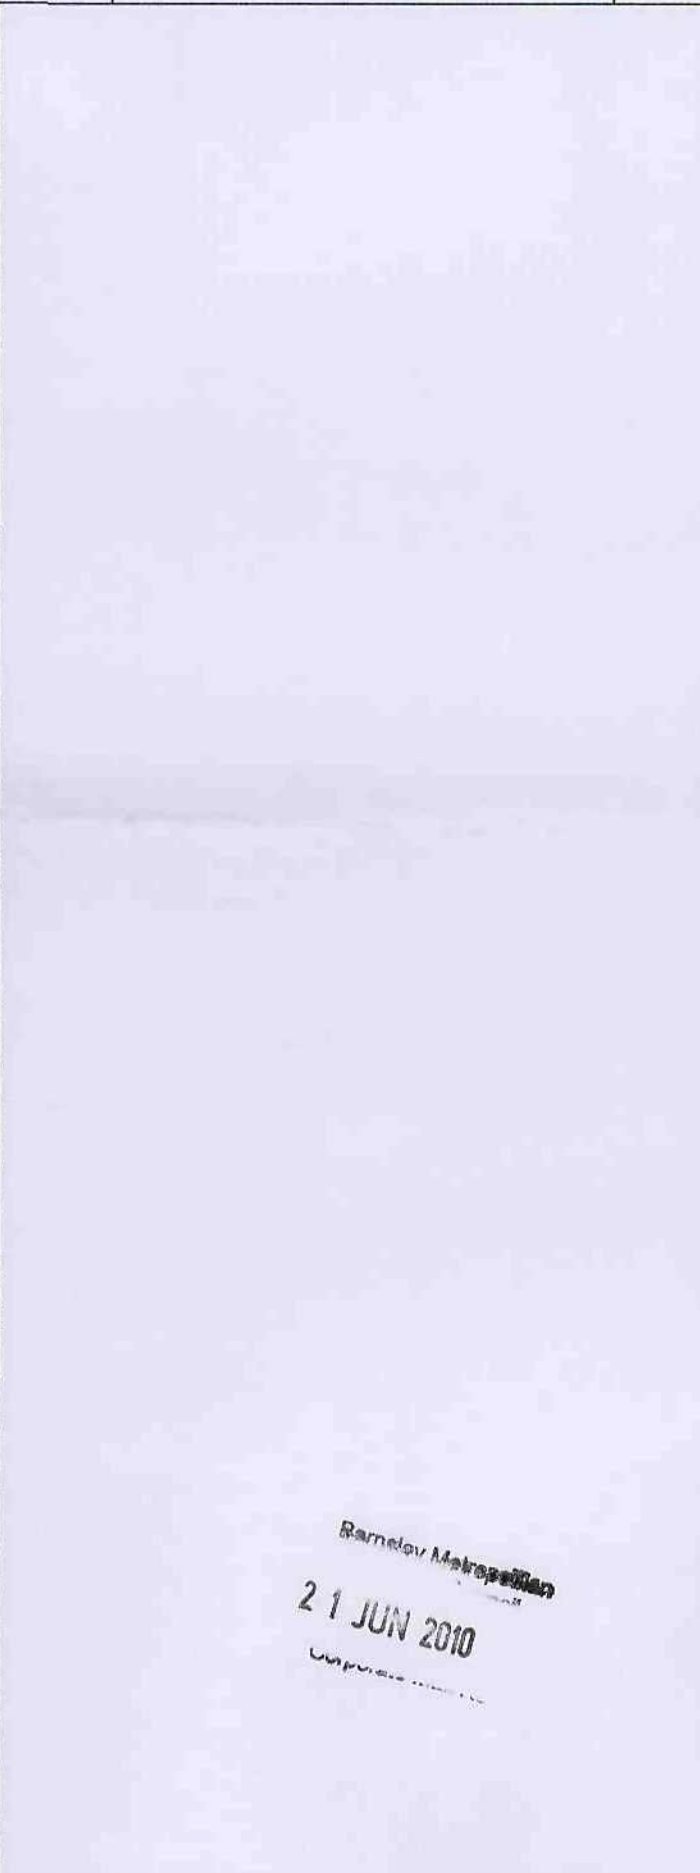

Ben Bailey Homes.
First Floor
ICON
First Point
Bailey Carr Bank
Doncaster
DN4 5JQ

DRAWN RB. CHECKED DATE May 2010 REV.

DRG. No. 2101/31-SH

SCALE: 1:1250

Location Plan Show Homes

Doncaster Road,
Goldthorpe
Barnsley



