
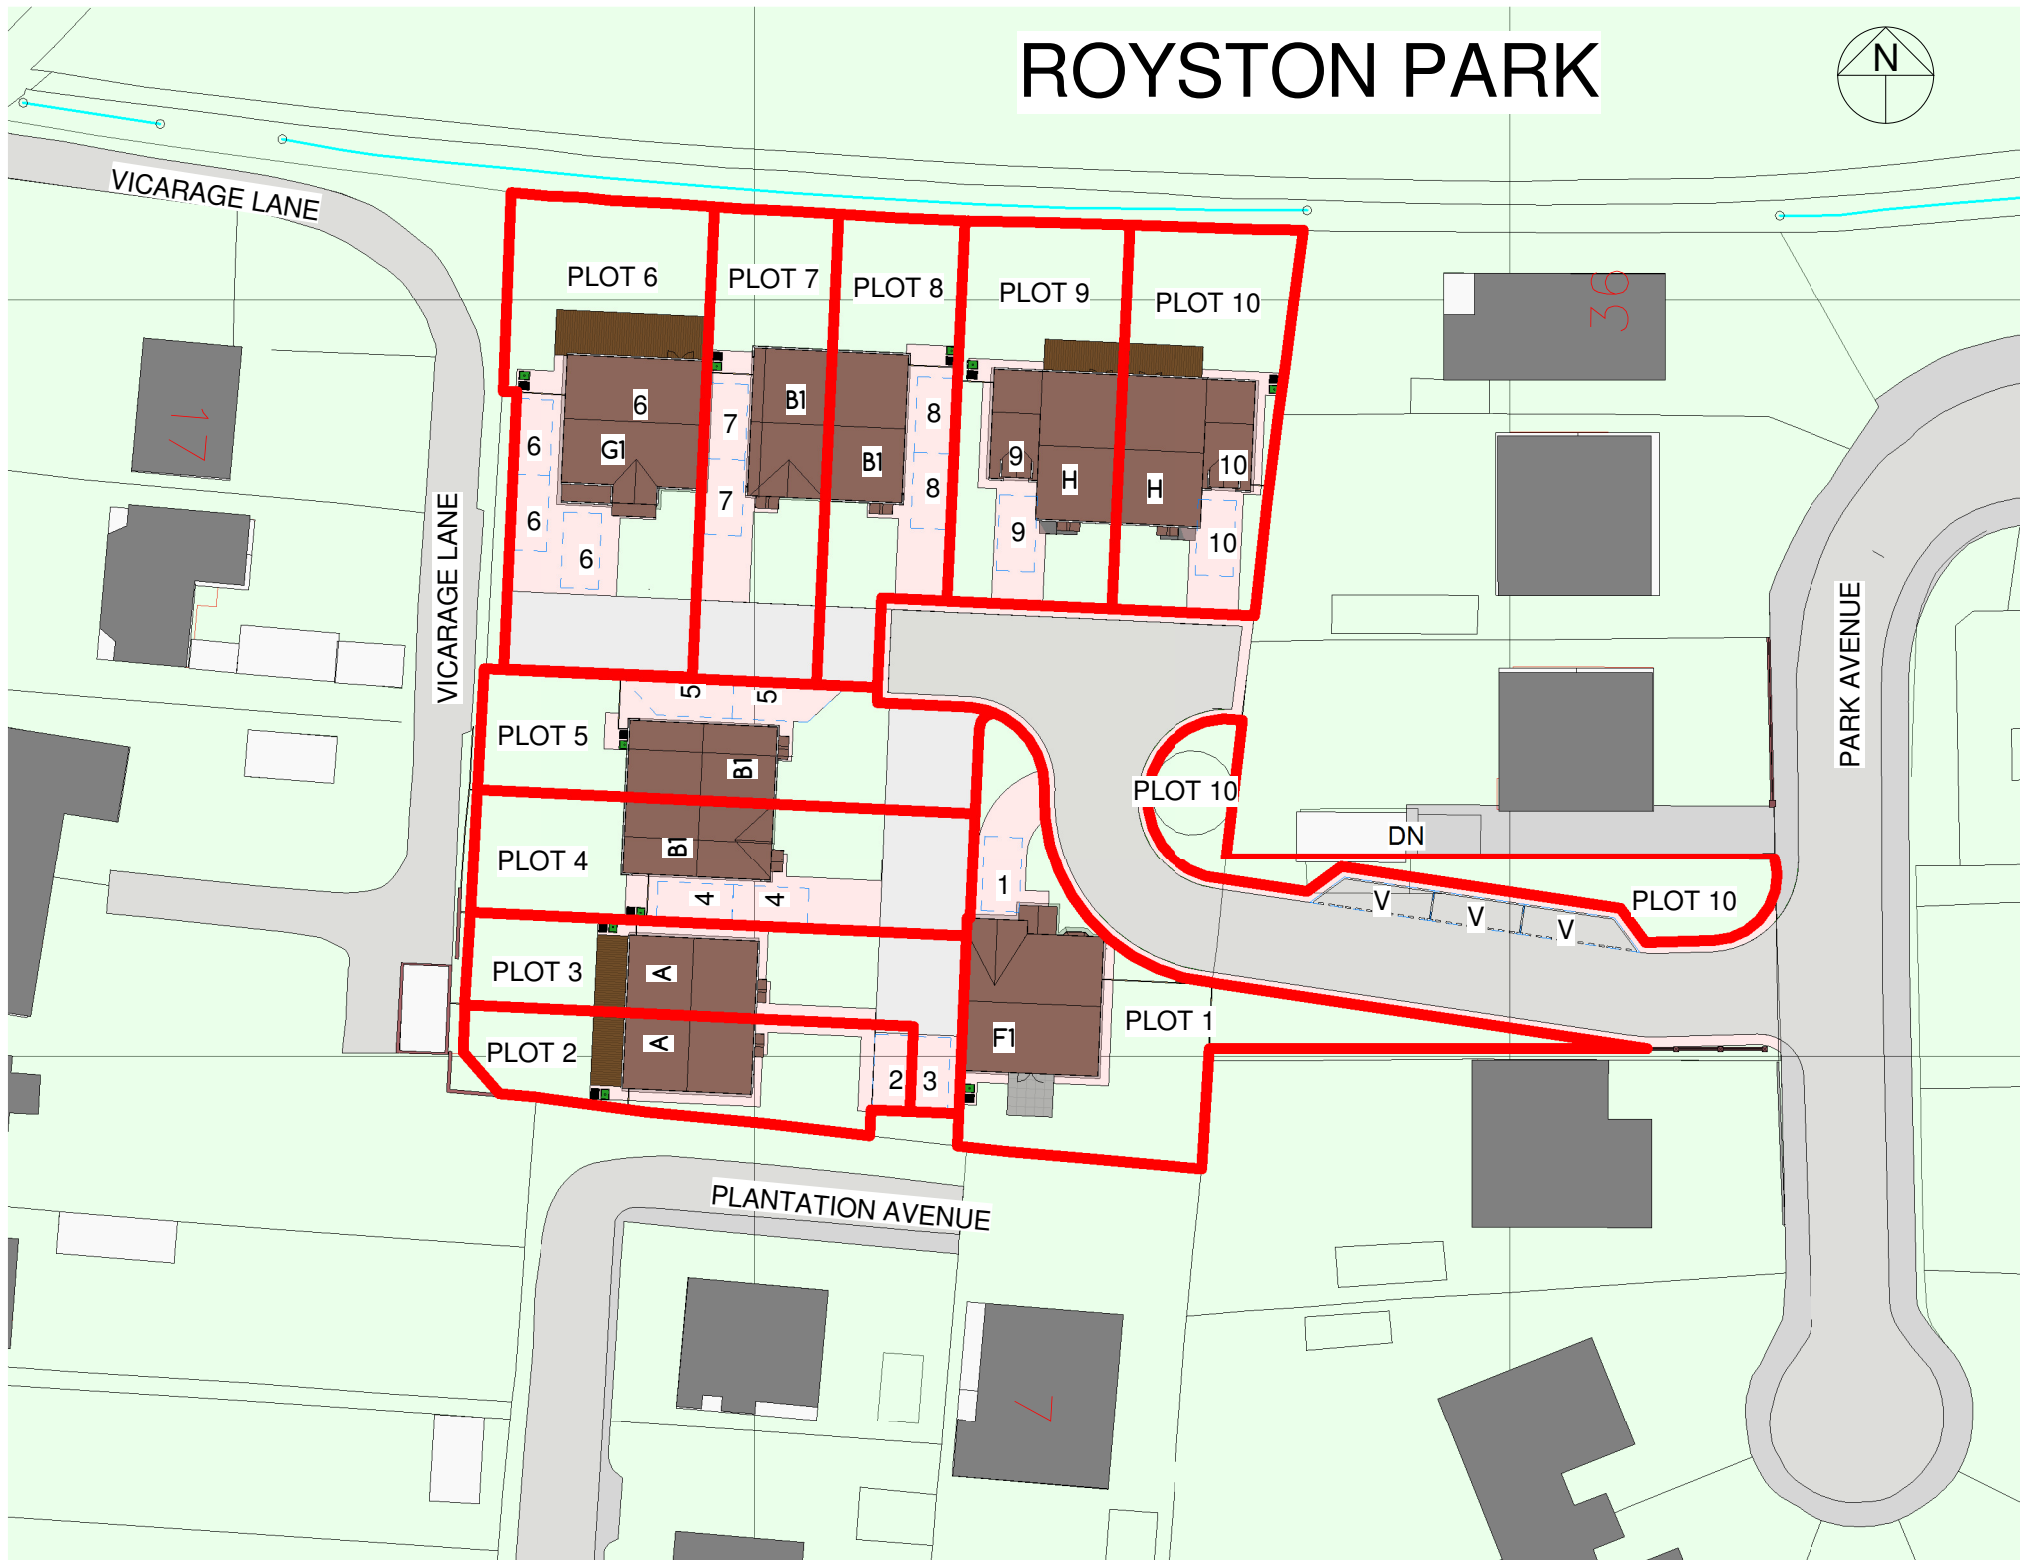


ROYSTON PARK

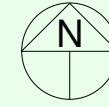

Demise Plan Plots 1-10

1 : 500

Rev	Date	Drawn	Description
A	26/04/2017	TF	Revised to incorporate private drives as client instructions



Client:
D Noble Limited

Project:
Proposed Housing
Development Park Avenue,
Royston, Barnsley, S71 4AD

Title:
Demise Plan Plots 1-10

Scales:	Drawn:	Date:	Checked:
1: 500	TF	26/04/2017 10:50:42	SL

Drawing no: 4200	36	Rev: A
---------------------	----	-----------

24a St Andrews Road, Sheffield, S11 9AL
T: 0114 258 8125
E: design@selfarchitects.co.uk W: www.selfarchitects.co.uk

BUILDING REGULATIONS