
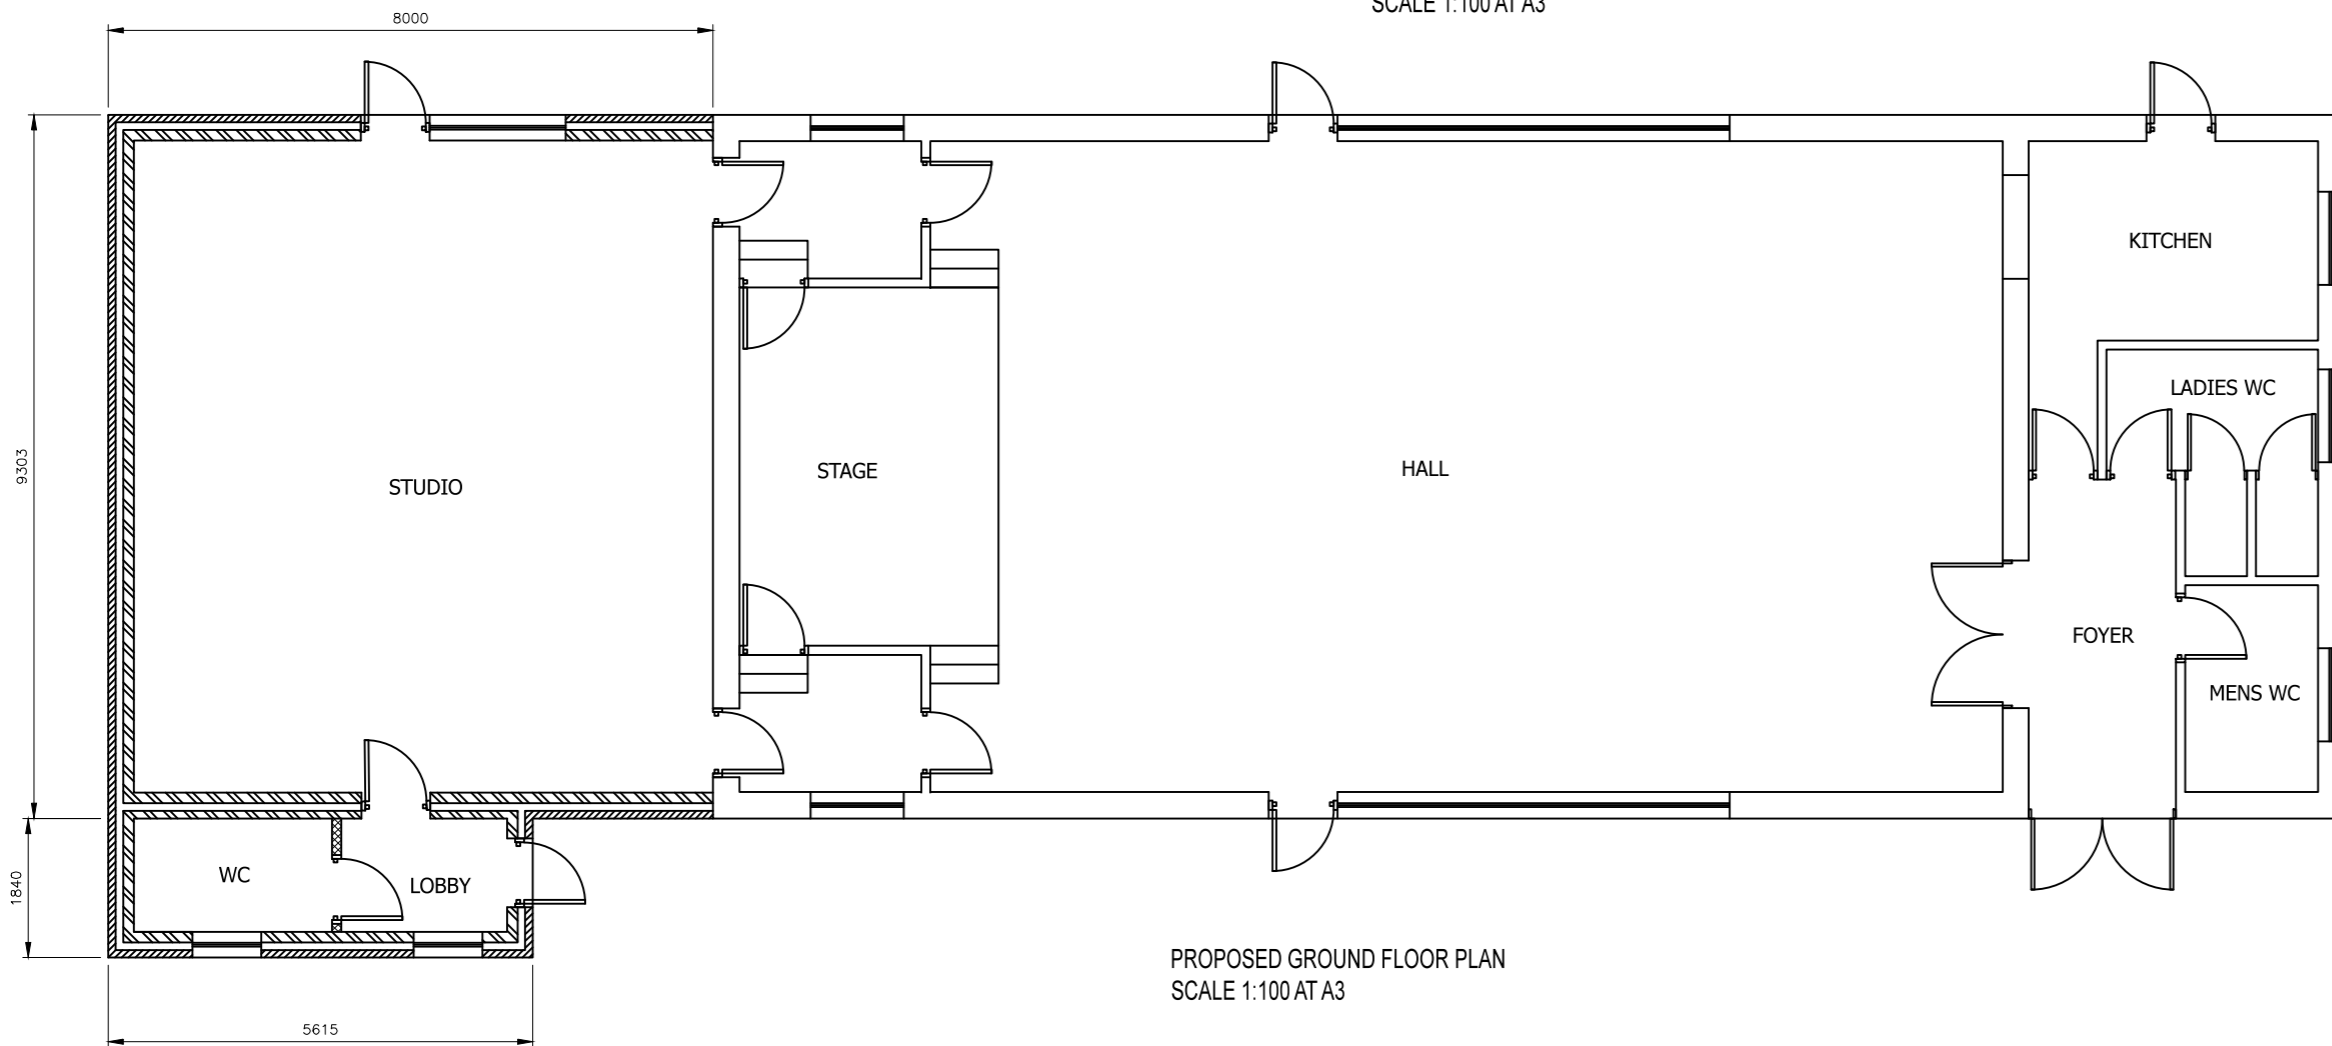


Drawing No.	Rev No.
DAB001 -004	

DO NOT SCALE: Contractor to check all dimensions and report any omissions or errors

NOTES

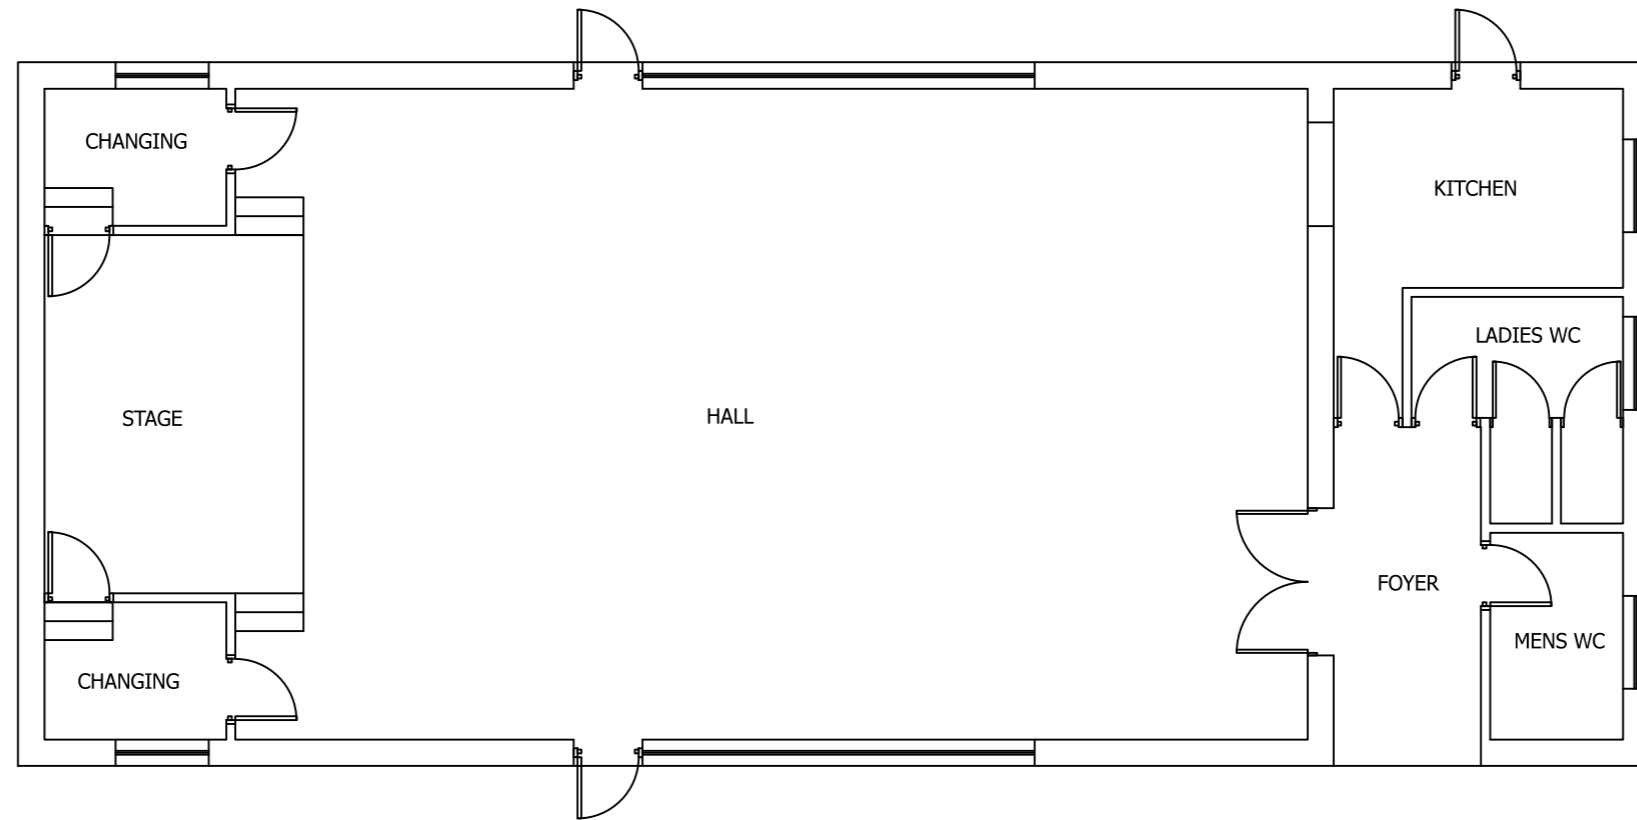

Rev	Description	By	Chk	App	Date
-----	-------------	----	-----	-----	------

JRB DESIGNS Ltd
1 Saville Road
Cudworth
Barnsley
S72 8LT
Tel: 01226 383542
Fax: 01226 380078
Mob: 07970 541192
Email: john@jrbdesigns.co.uk

This drawing is copyright. © jrbdesigns Ltd.

Client
DERBY & JOAN DARTON

Drawing Title
PROPOSED PLANS

Address
**CHURCH STREET
DARTON
BARNSELY
S75 5HQ**

Project Title:
**PROPOSED SINGLE STOREY
SIDE EXTENSION**

Purpose of Issue:
PLANNING

Drawing Status
FIRST ISSUE

Scale at A3 AS SHOWN	Drawn By JRB	Date 07/10/2020
Checked By	Date 07/10/2020	Approved By Date 07/10/2020
Project No. DAB001	Drawing No. 004	Revision -

APPROVAL INFORMATION TENDER CONTRACT CONSTRUCTION